



DRAWINGS	
DA01	COVERPAGE
DA02	PROPOSED LOCATION & SITE PLAN
DA03	PROPOSED DEMOLITION PLAN
DA04	PROPOSED GROUND FLOOR PLAN
DA05	PROPOSED FIRST AND SECOND FLOOR PLAN
DA06	PROPOSED THIRD FLOOR PLAN
DA07	PROPOSED ROOF/FOURTH FLOOR PLAN
DA08	PROPOSED ELEVATIONS
DA09	PROPOSED 3D PERSPECTIVES
DA10	PROPOSED 3D PERSPECTIVES
DA11	SHADOWING DIAGRAMS
DA12	AIRPORT HEIGHT DIAGRAM
DA13	PLANNING DEPARTURE DIAGRAM
DA14	PROPOSED FENCING ELEVATIONS
DA15	OVERLOOKING CONSIDERATION



LOCATION PLAN
1:1000


1 : 100

REASON FOR ISSUE	REV	DATE
Amended DA Issue	E	03.08.2026



SITE PLAN
1: 500

1 : 501

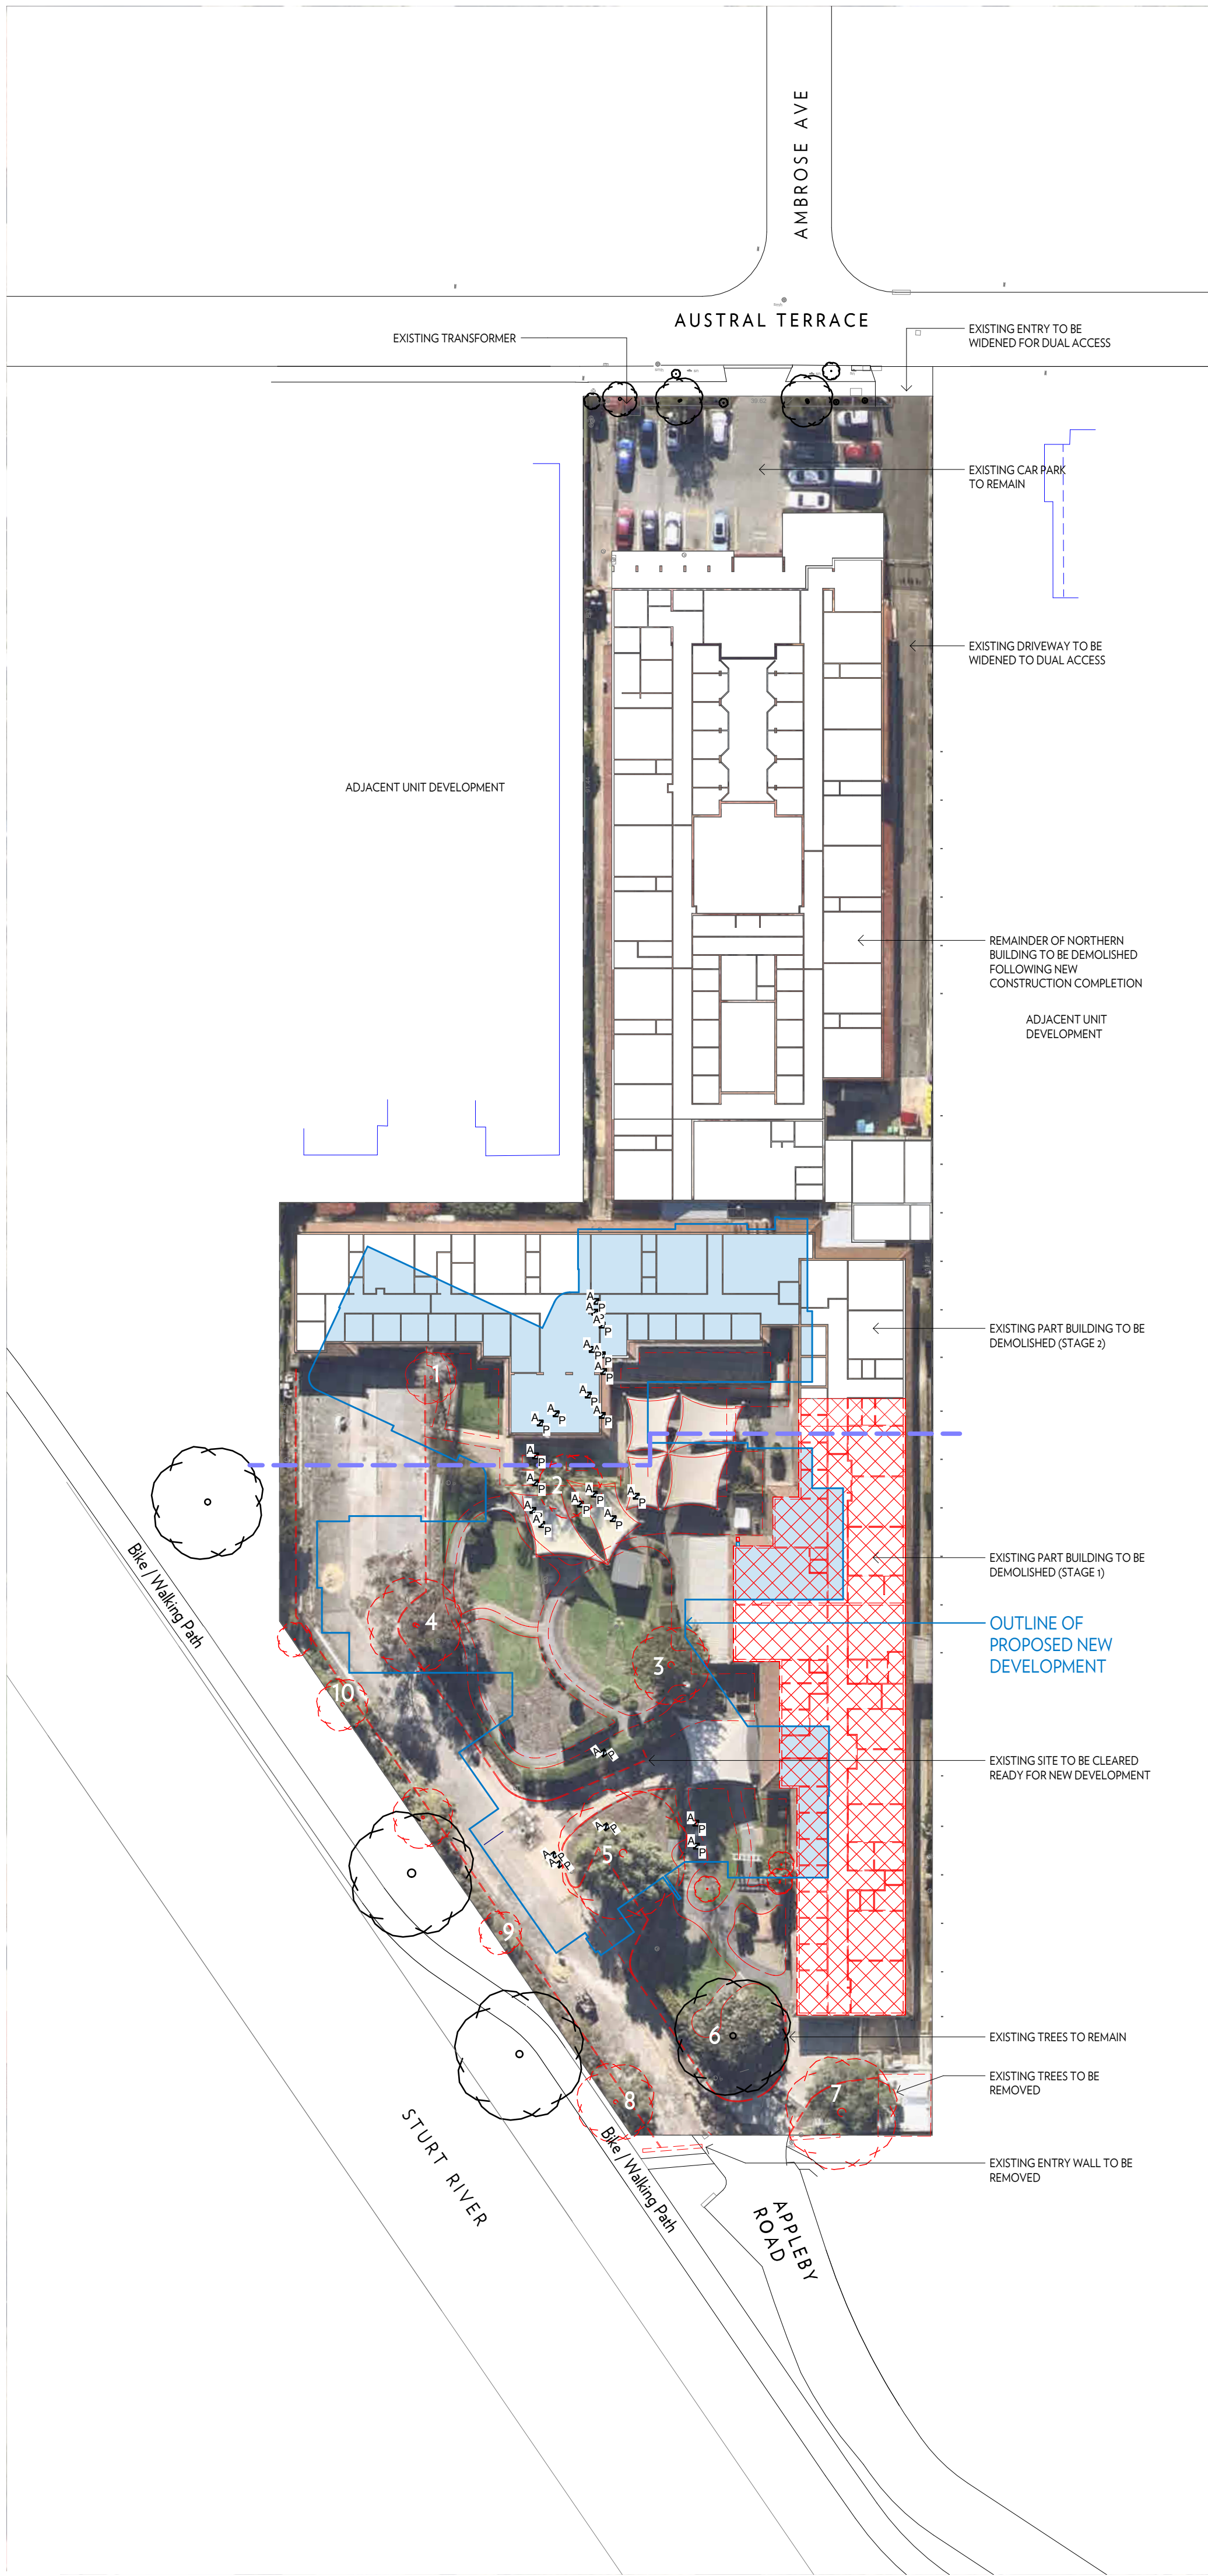

DEMOLITION PLAN AND NOTIONAL STAGING


1: 500

LEGEND	
	Existing Tree to remain
	Existing Tree to be removed
	Existing Building to be demolished

REASON FOR ISSUE	REV	DATE
Amended DA Issue	E	03.08.2026

WALTER
BROOKE

0 5 10 25

 


BUPA MORPHETTVILLE
29-31 Austral Terrace, Morphettville SA 5043

PROPOSED DEMOLITION PLAN	DRAWING	DA03
03.08.2026	REVISION	E
As indicated @B1	PROJECT	25-1070

WALTER
BROOKE


PROPOSED GROUND FLOOR PLAN	DRAWING	—	DA04
03.08.2026	REVISION	—	F
As indicated @B1	PROJECT	—	25-1070

PROPOSED FIRST AND SECOND FLOOR PLAN	DRAWING	—	DA05
03.08.2026	REVISION	—	E
As indicated @B1	PROJECT	—	25-1070

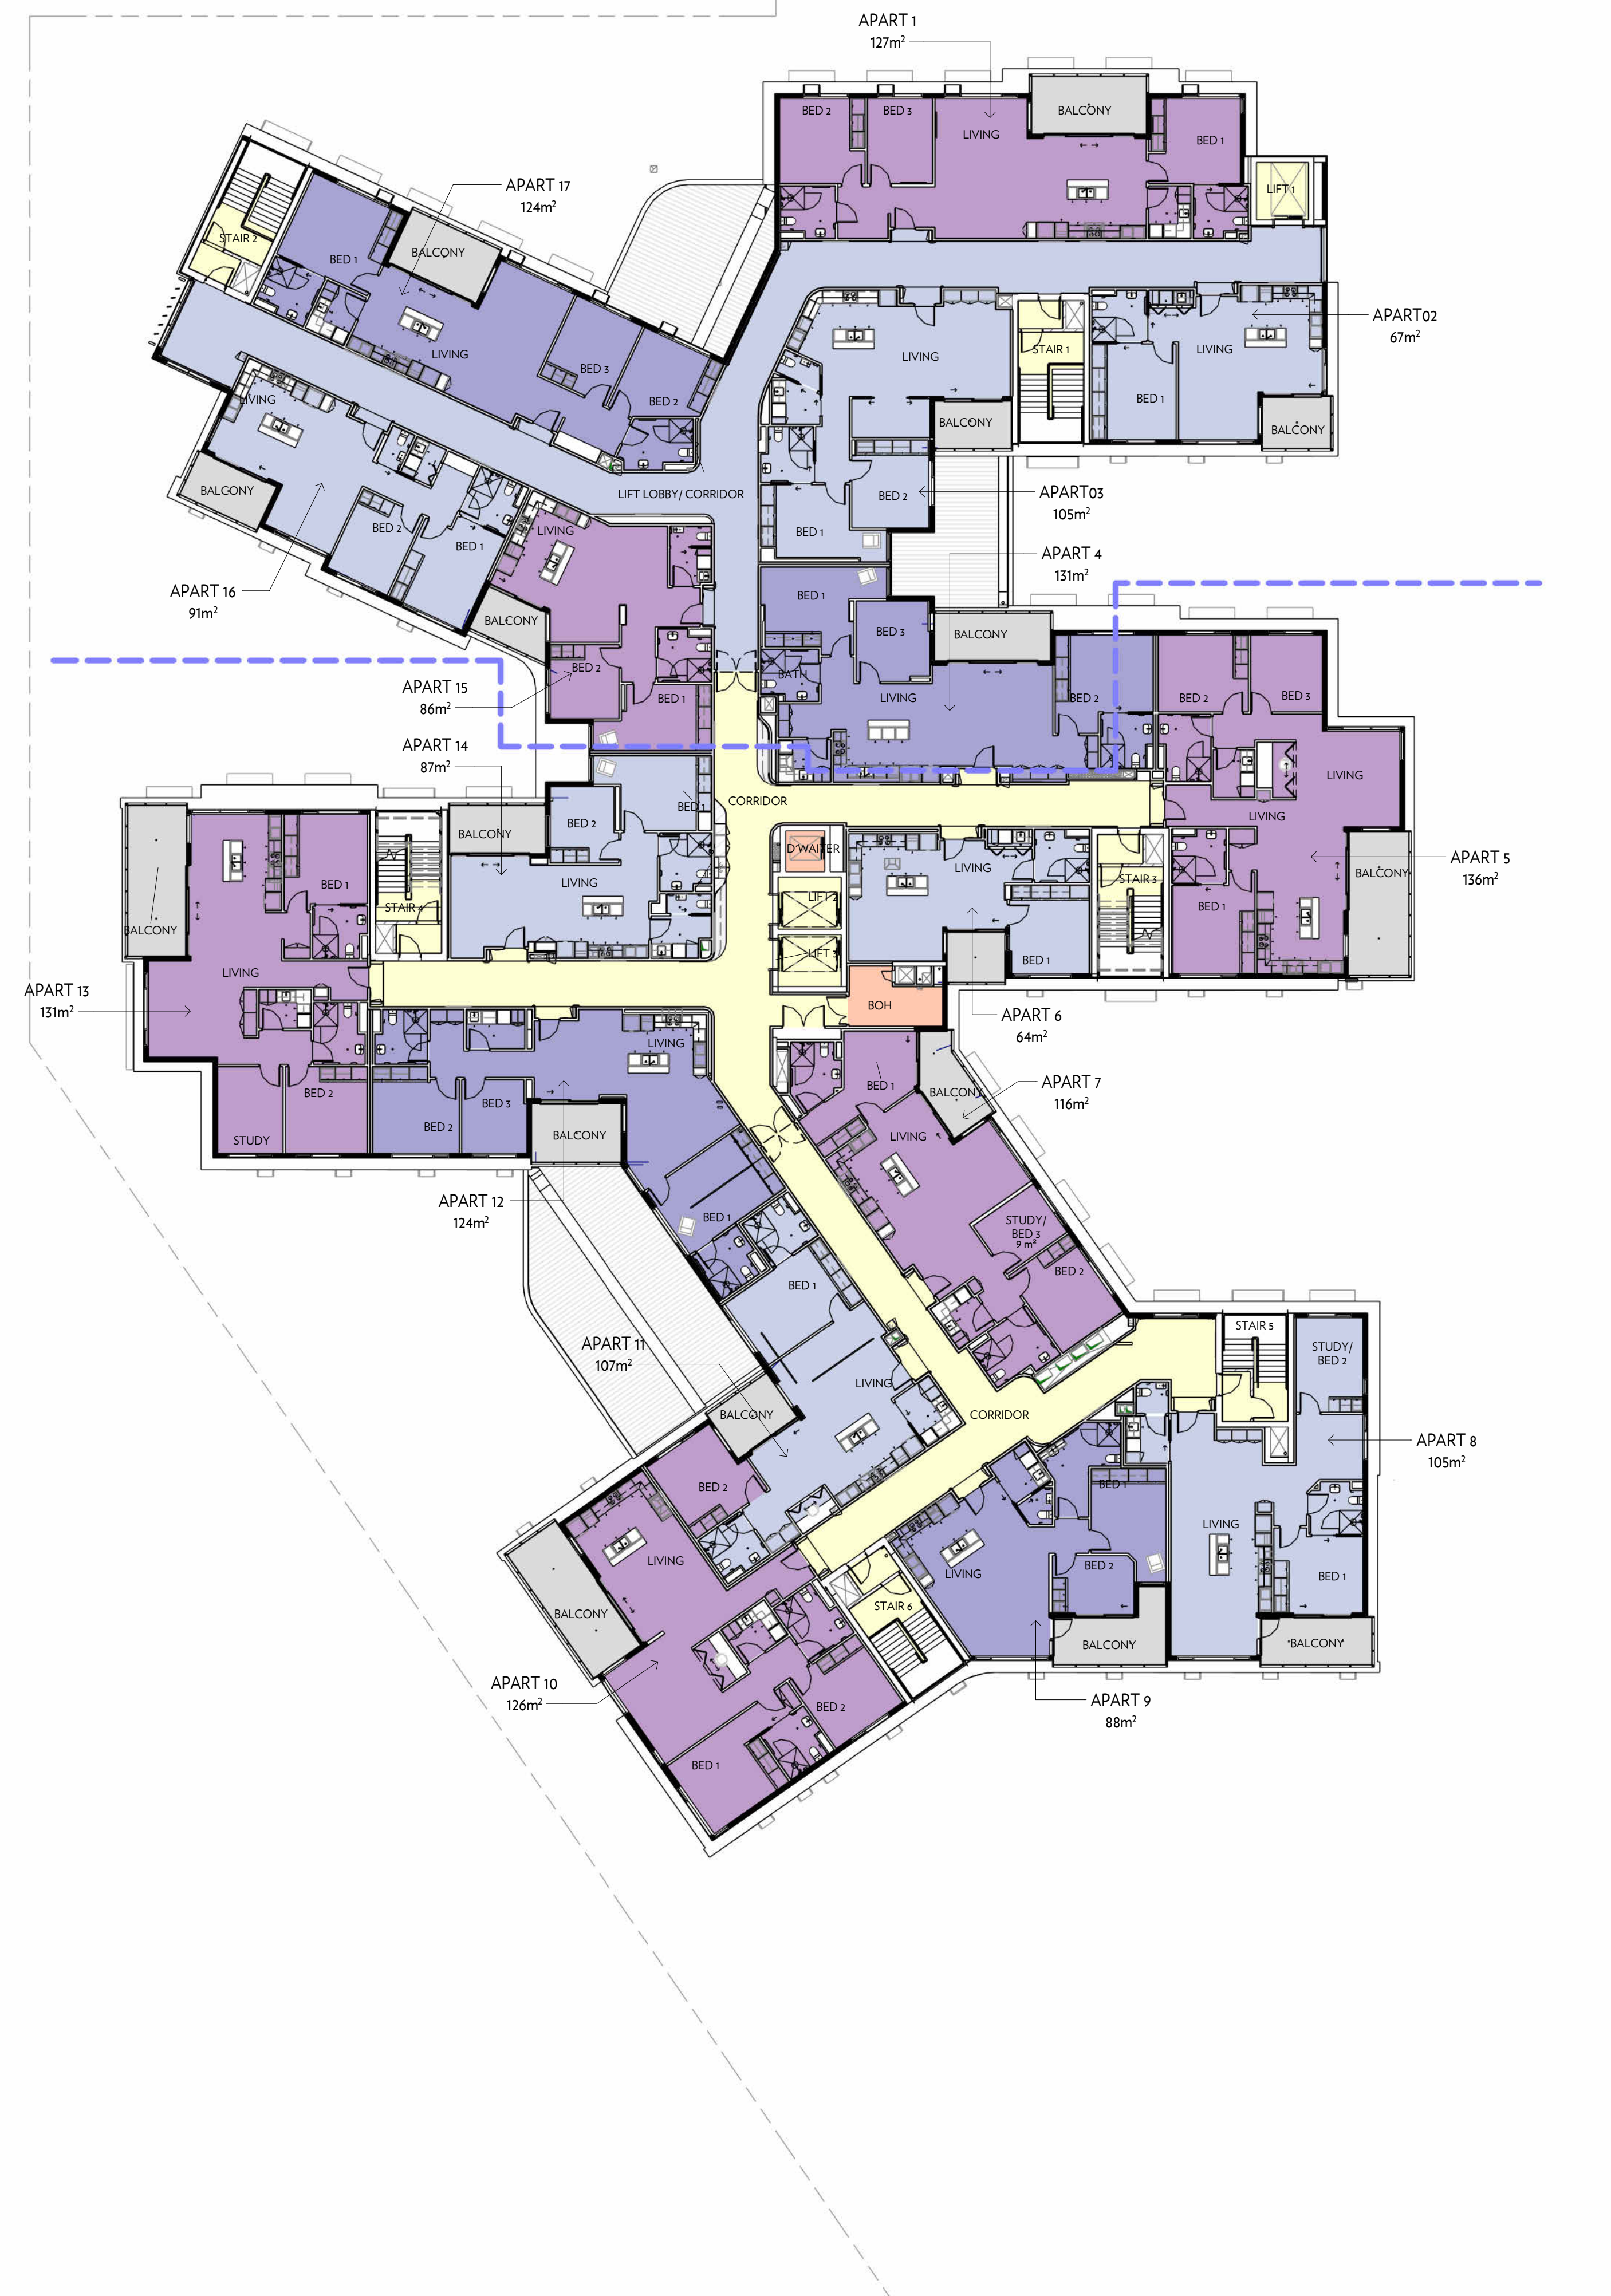

REASON FOR ISSUE	REV	DATE
Amended DA Issue	E	03.08.2026

WALTER
BROOKE

 

BUPA MORPHETTSVILLE
29-31 Austral Terrace, Morphettsville SA 5043

PROPOSED THIRD FLOOR PLAN	DRAWING	DA06
03.08.2026	REVISION	E
As indicated @B1	PROJECT	25-1070

PROPOSED ROOF/FOURTH FLOOR PLAN	DRAWING	—	DA07
03.08.2026	REVISION	—	E
As indicated @B1	PROJECT	—	25-1070

Architectural elevation drawing of the North Elevation of ILU Parking. The drawing shows a multi-story building with a central section featuring a large glass facade and a central entrance. The building is flanked by two smaller sections with gabled roofs. The drawing includes a scale bar at the bottom left and a north arrow at the bottom right. The title "NORTH ELEVATION - ILU PARKING" is centered at the bottom, with a scale of 1:200 below it.

NORTH ELEVATION - ILU PARKING
1:200





WEST ELEVATION
1:200




EAST ELEVATION
1 : 200

	DA MATERIALS
01	Colorbond Metal Cladding (Mid Tone)
01a	Colorbond Metal Cladding (Light)
02	Face Brickwork with feature soldier coursing
03	Light Colour feature banding
04	Aluminium Sun Shading
05	Aluminium Framed Windows
06	Glazed Balustrading
07	Folded Metal Fascia
08	Aluminium Plant Screening
09	Metal Slat Security Screening

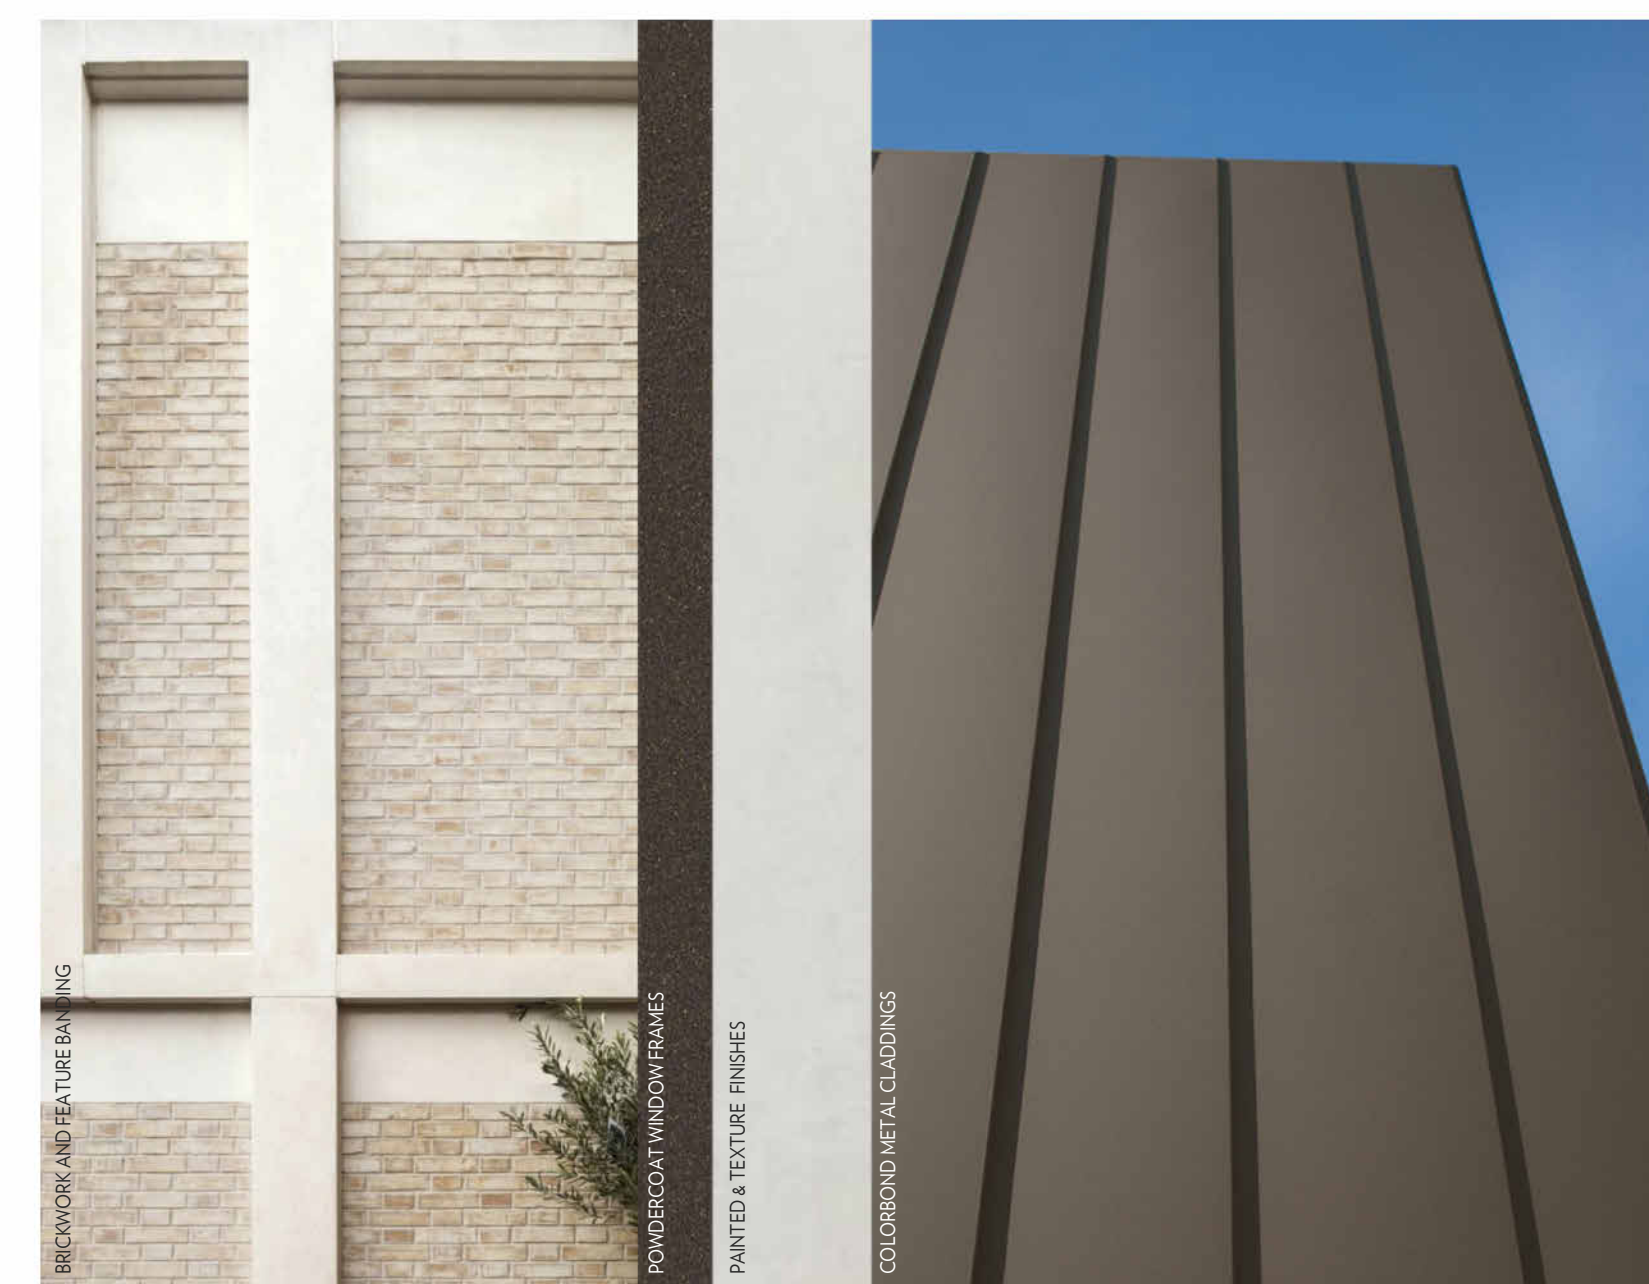


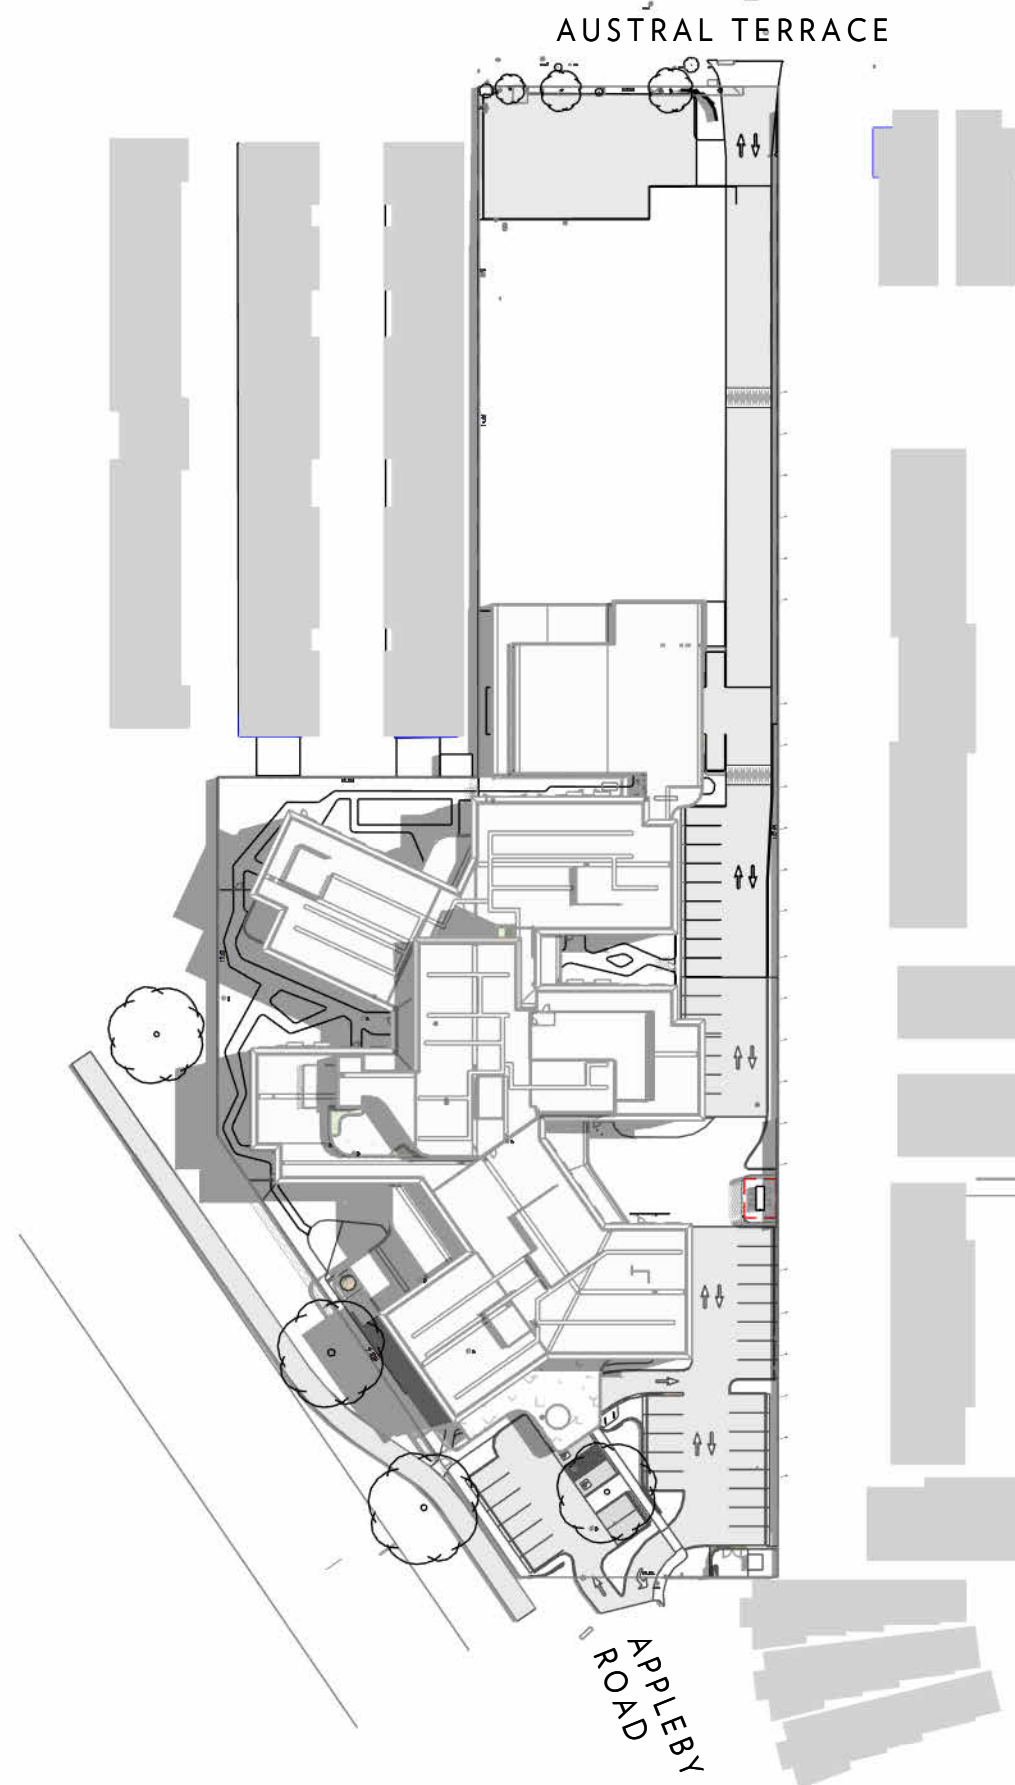


10AM SUMMER SHADOW DIAGRAM
1:1000

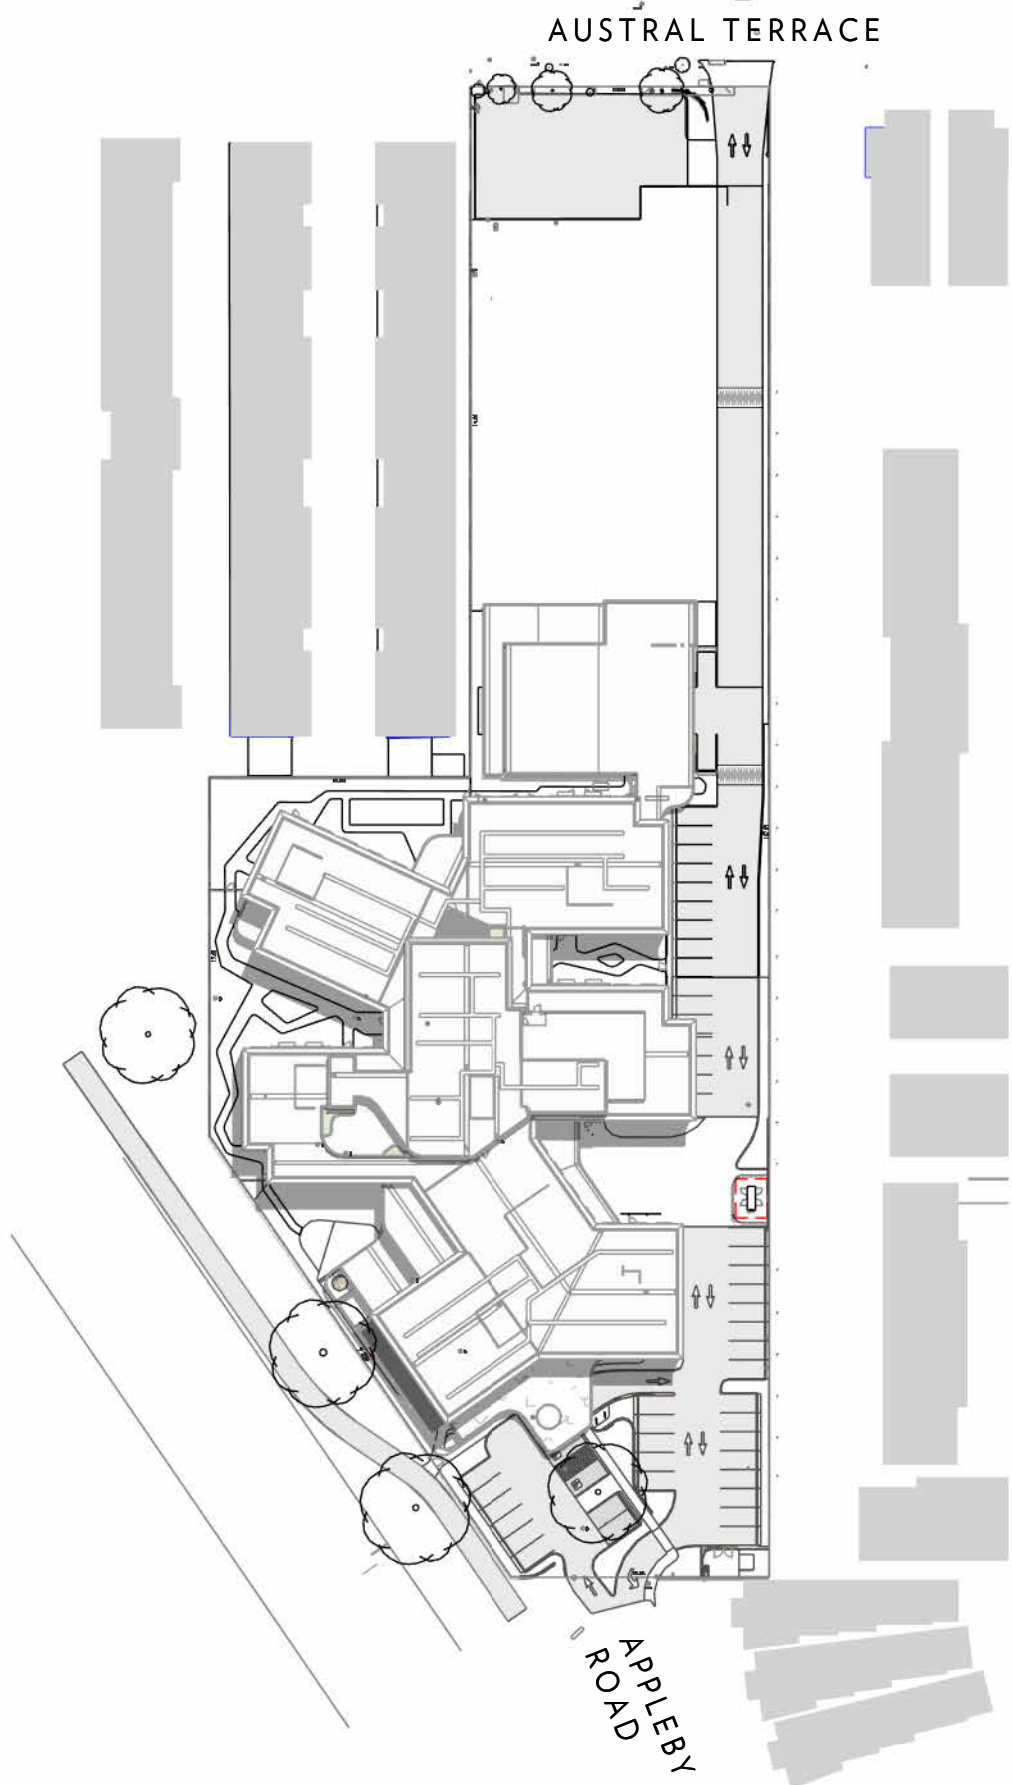


12PM SUMMER SHADOW DIAGRAM
1:1000

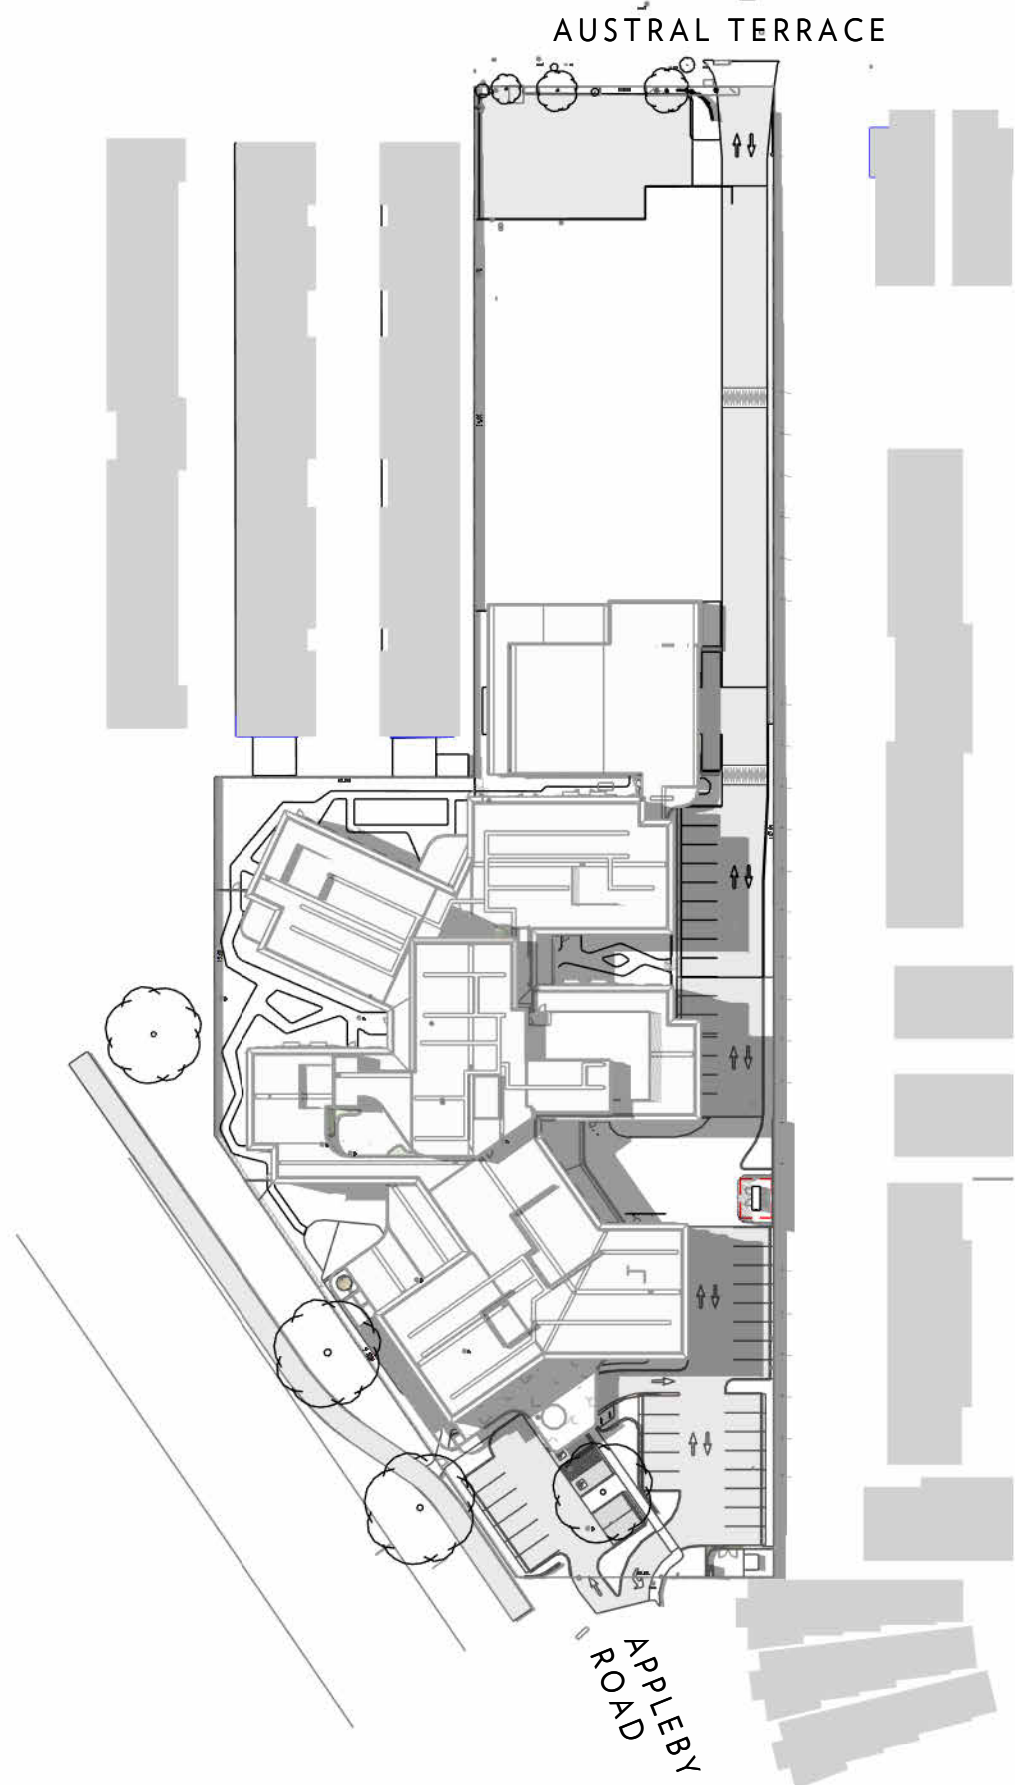


2PM SUMMER SHADOW DIAGRAM
1:1000

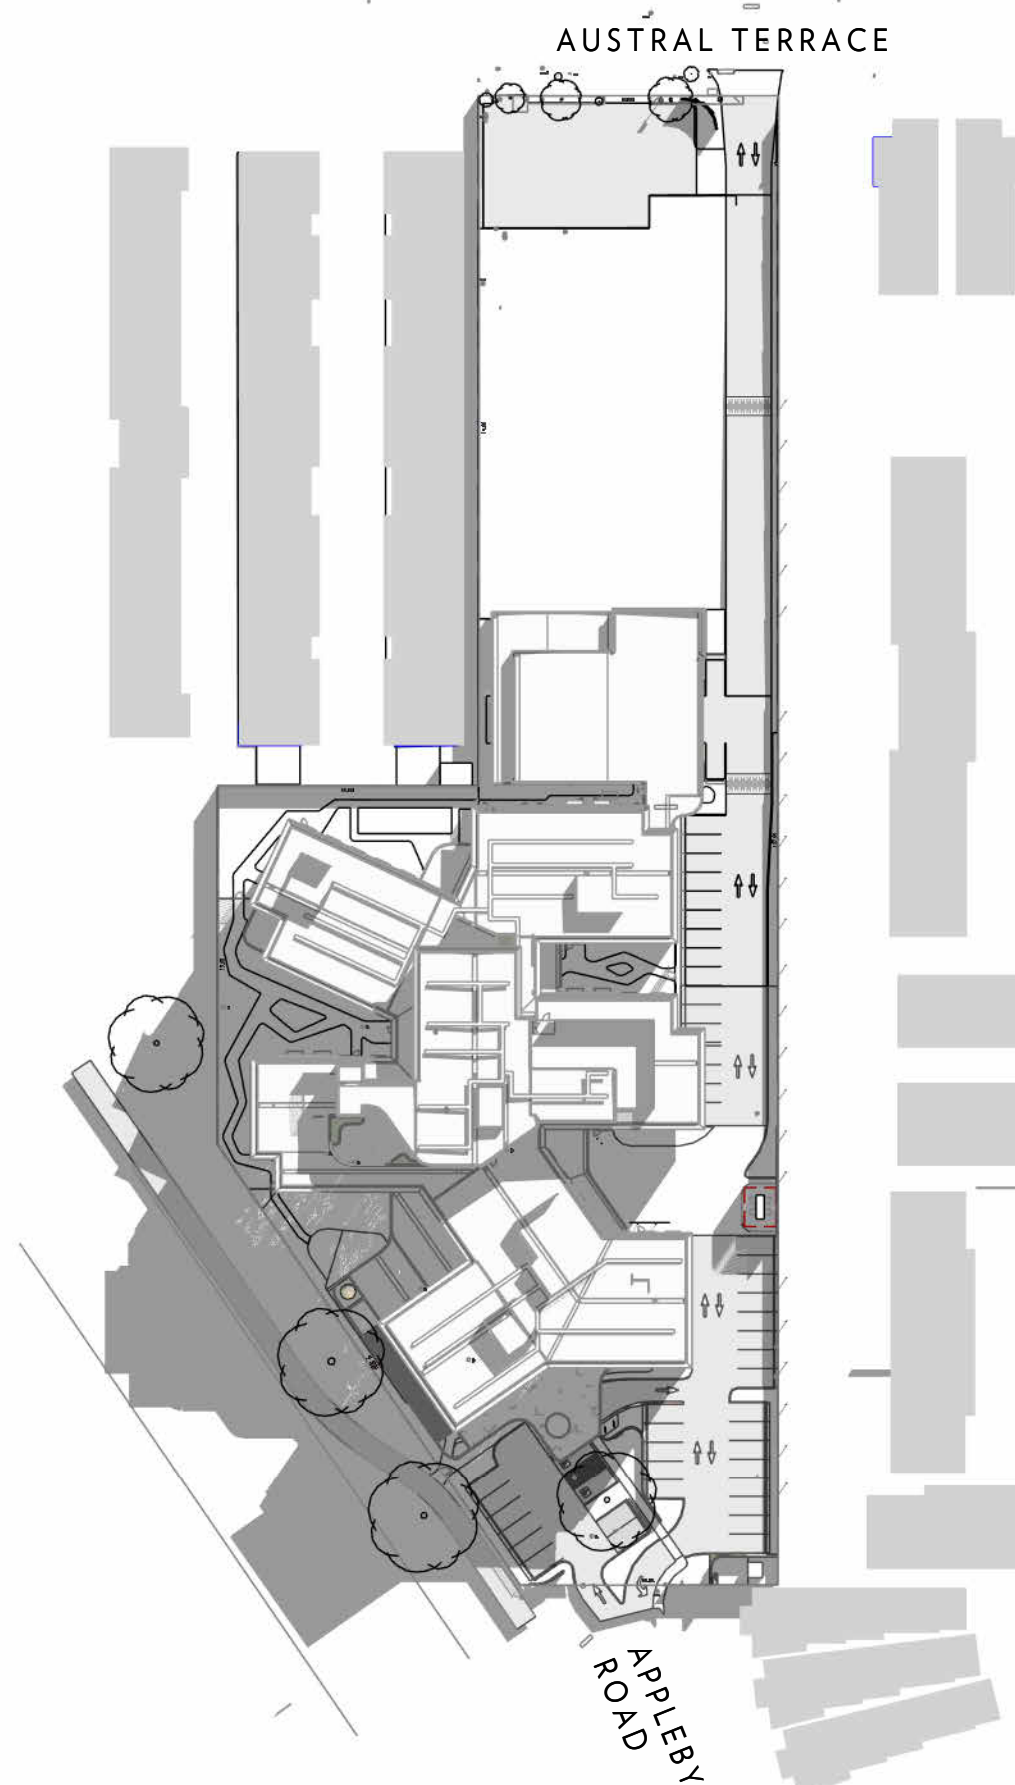

10AM WINTER SHADOW DIAGRAM
1:1000

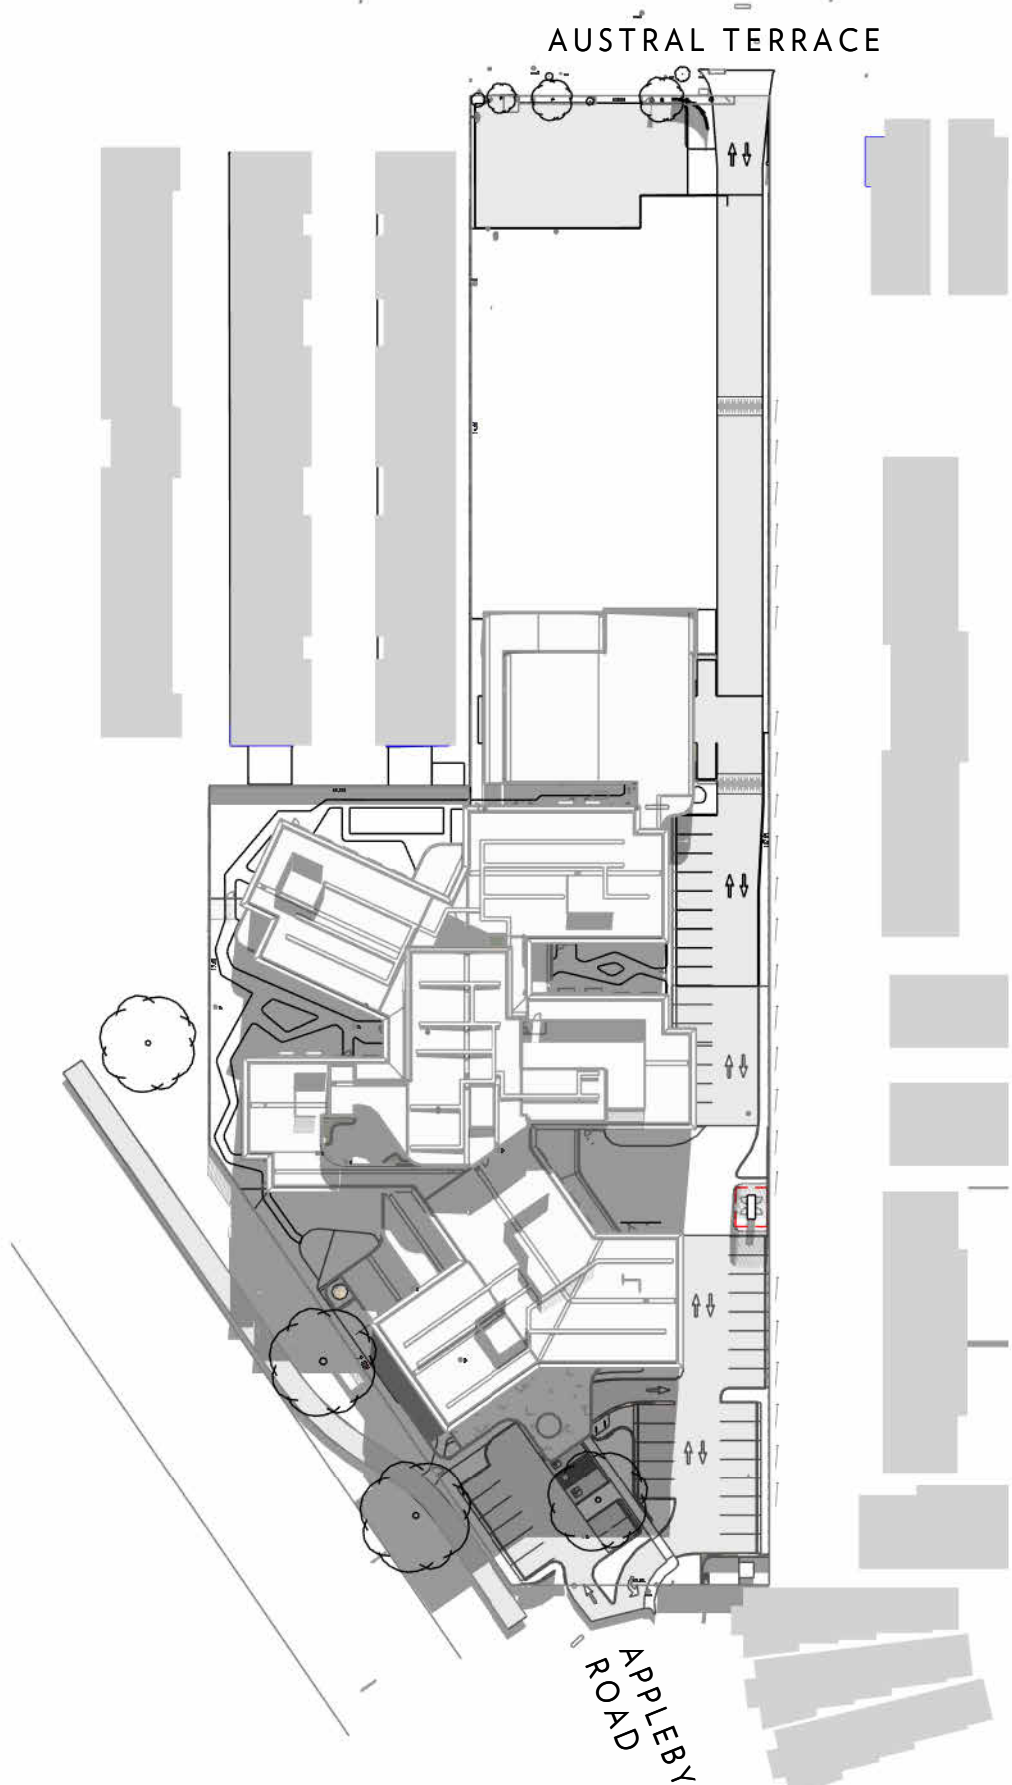

12PM WINTER SHADOW DIAGRAM
1:1000

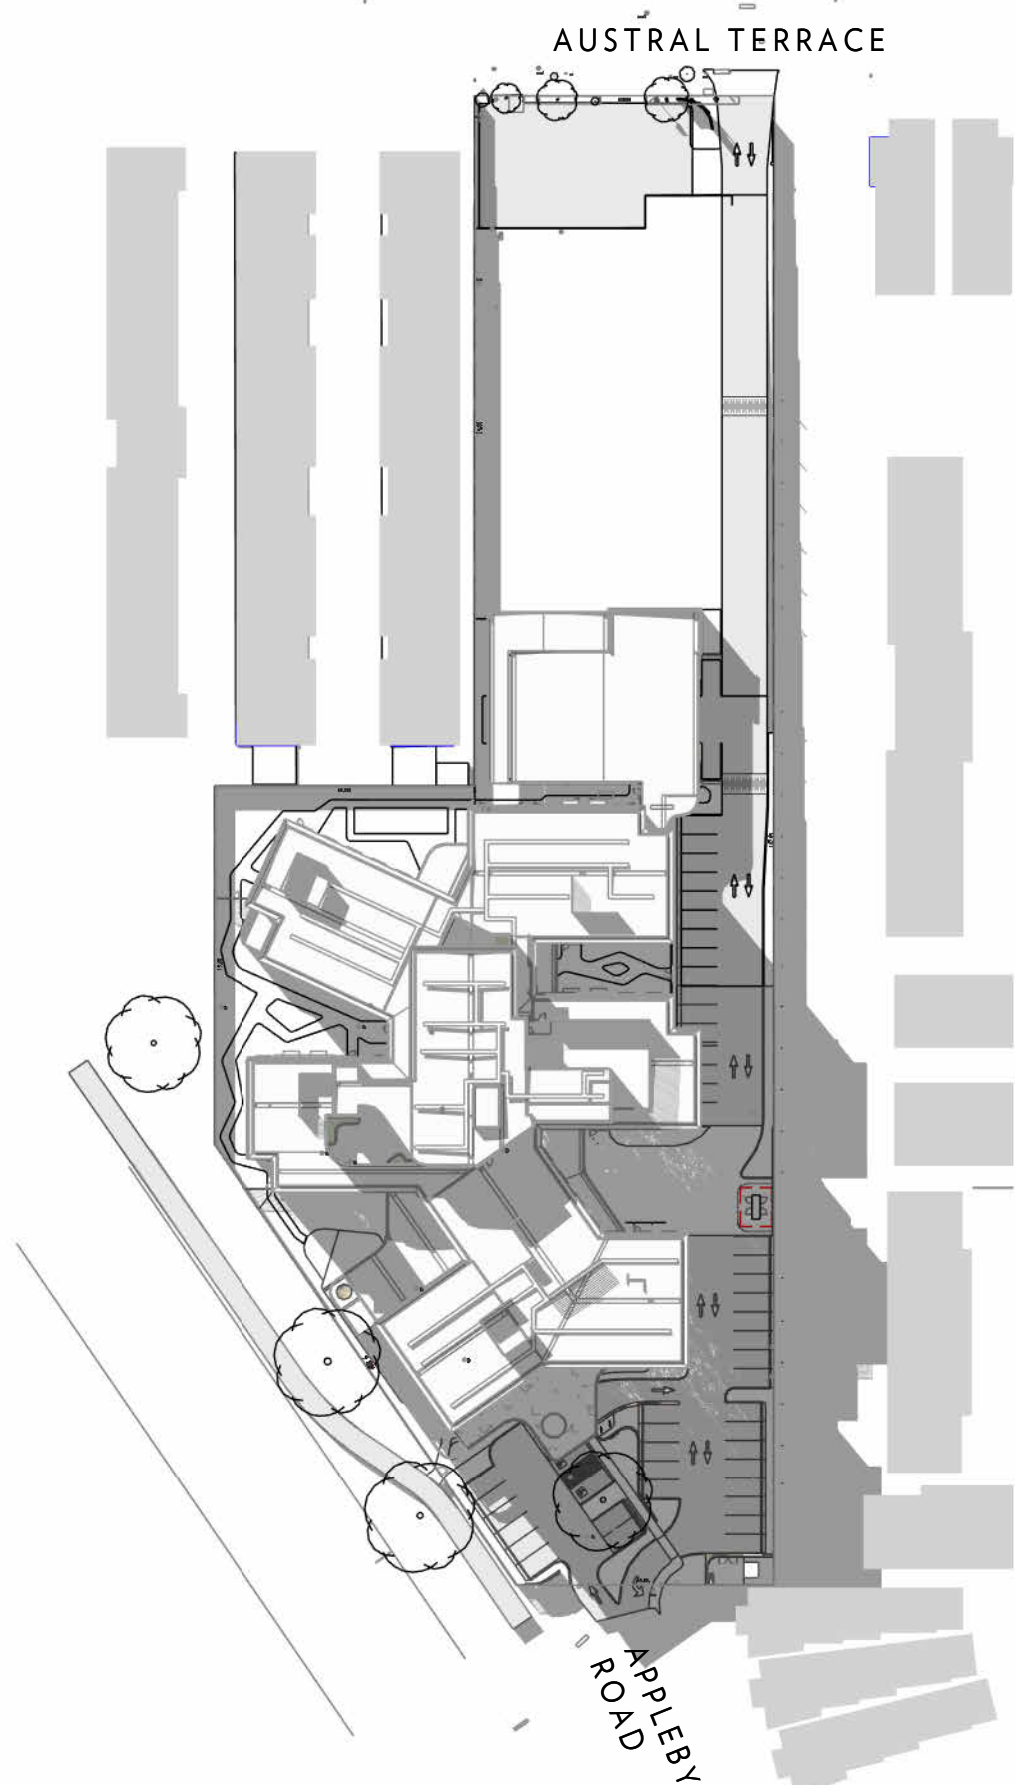


2PM WINTER SHADOW DIAGRAM
1:1000

REASON FOR ISSUE	REV	DATE
Amended DA Issue	E	03.08.2026


SHADOWING DIAGRAMS	DRAWING	DA11
03.08.2026	REVISION	E
1:1000 @B1	PROJECT	25-1070

WALTER
BROOKE

AIRPORT HEIGHT DIAGRAM	DRAWING	—	DA12
03.08.2026	REVISION	—	E
As indicated @B1	PROJECT	—	25-1070

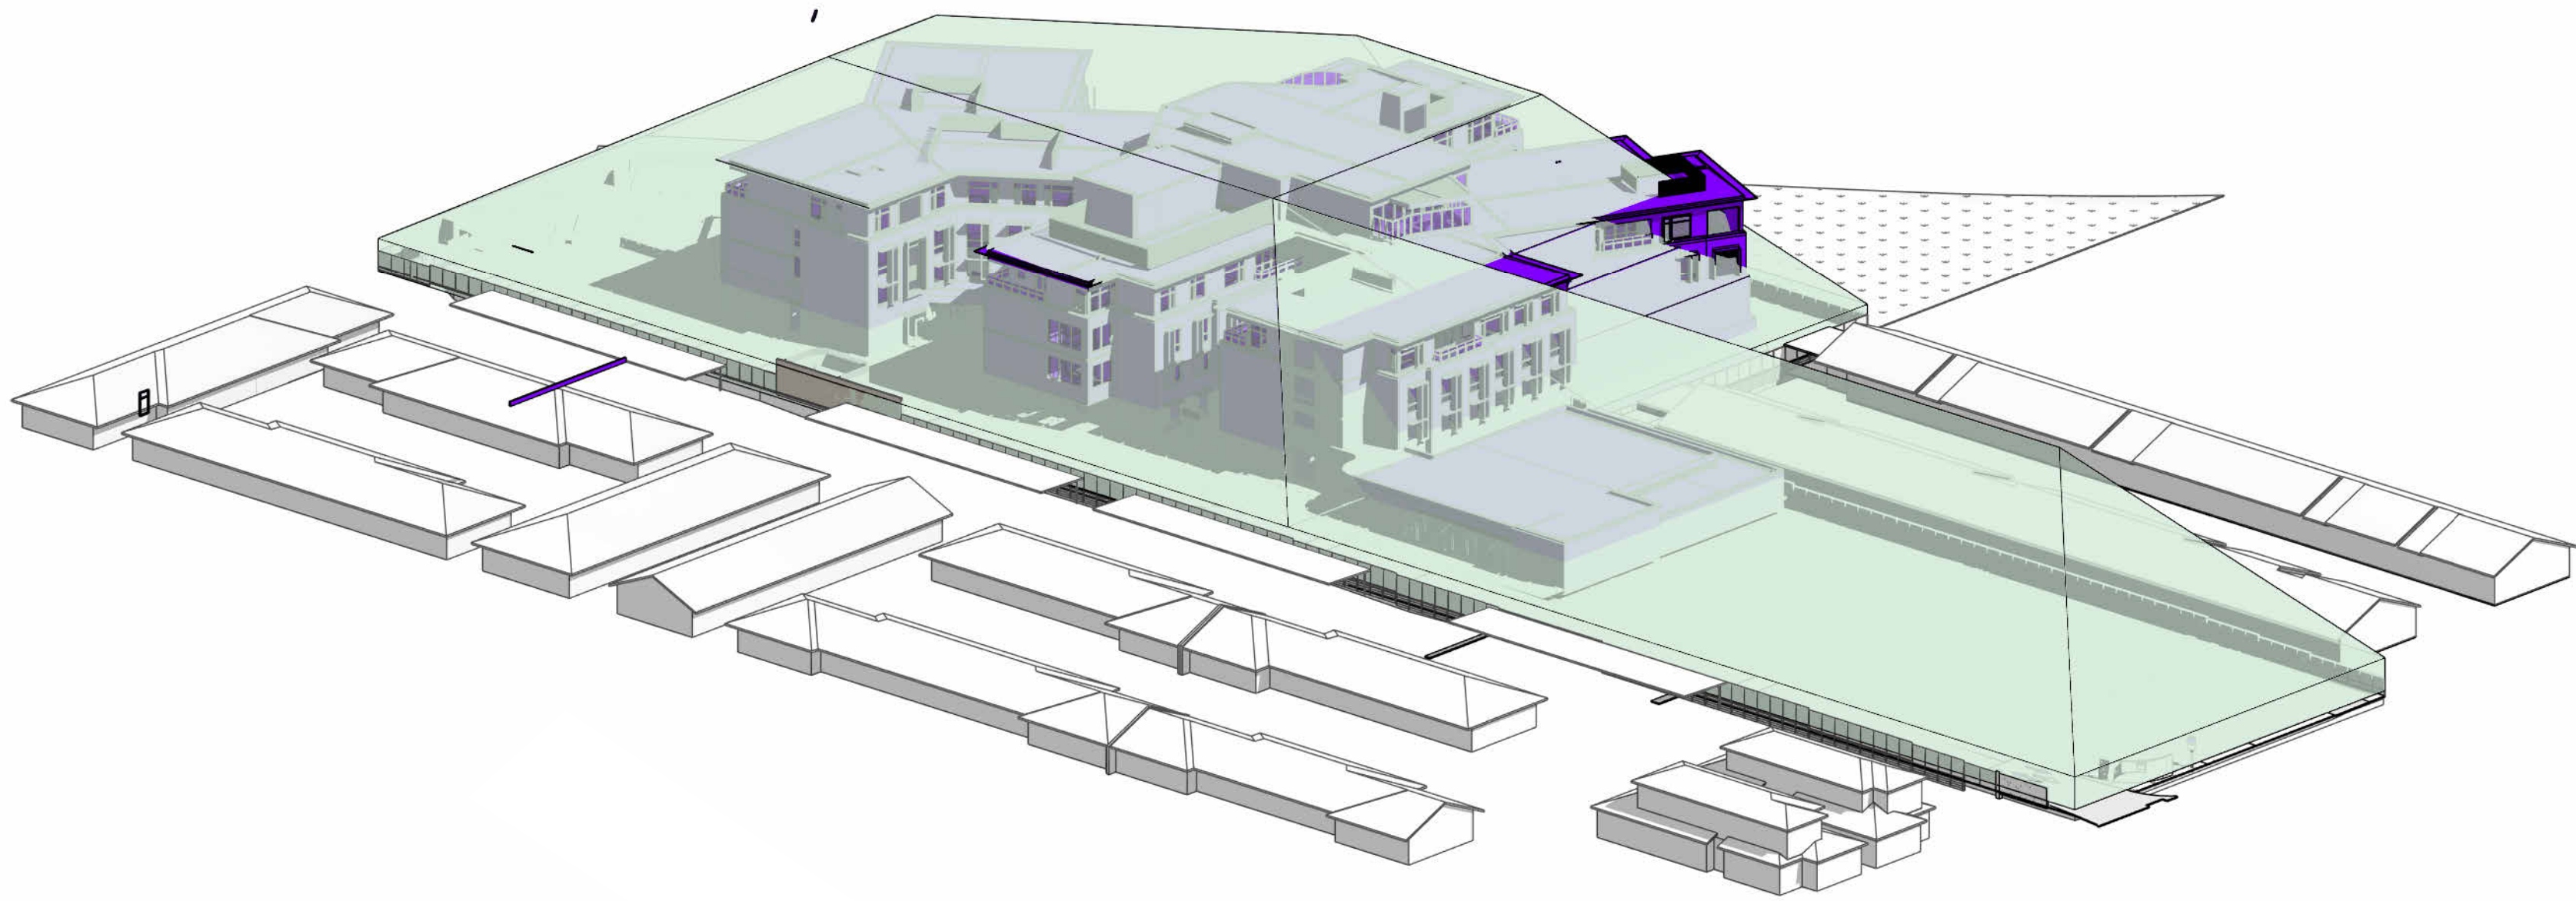

PLANNING VERTICAL SETBACKS

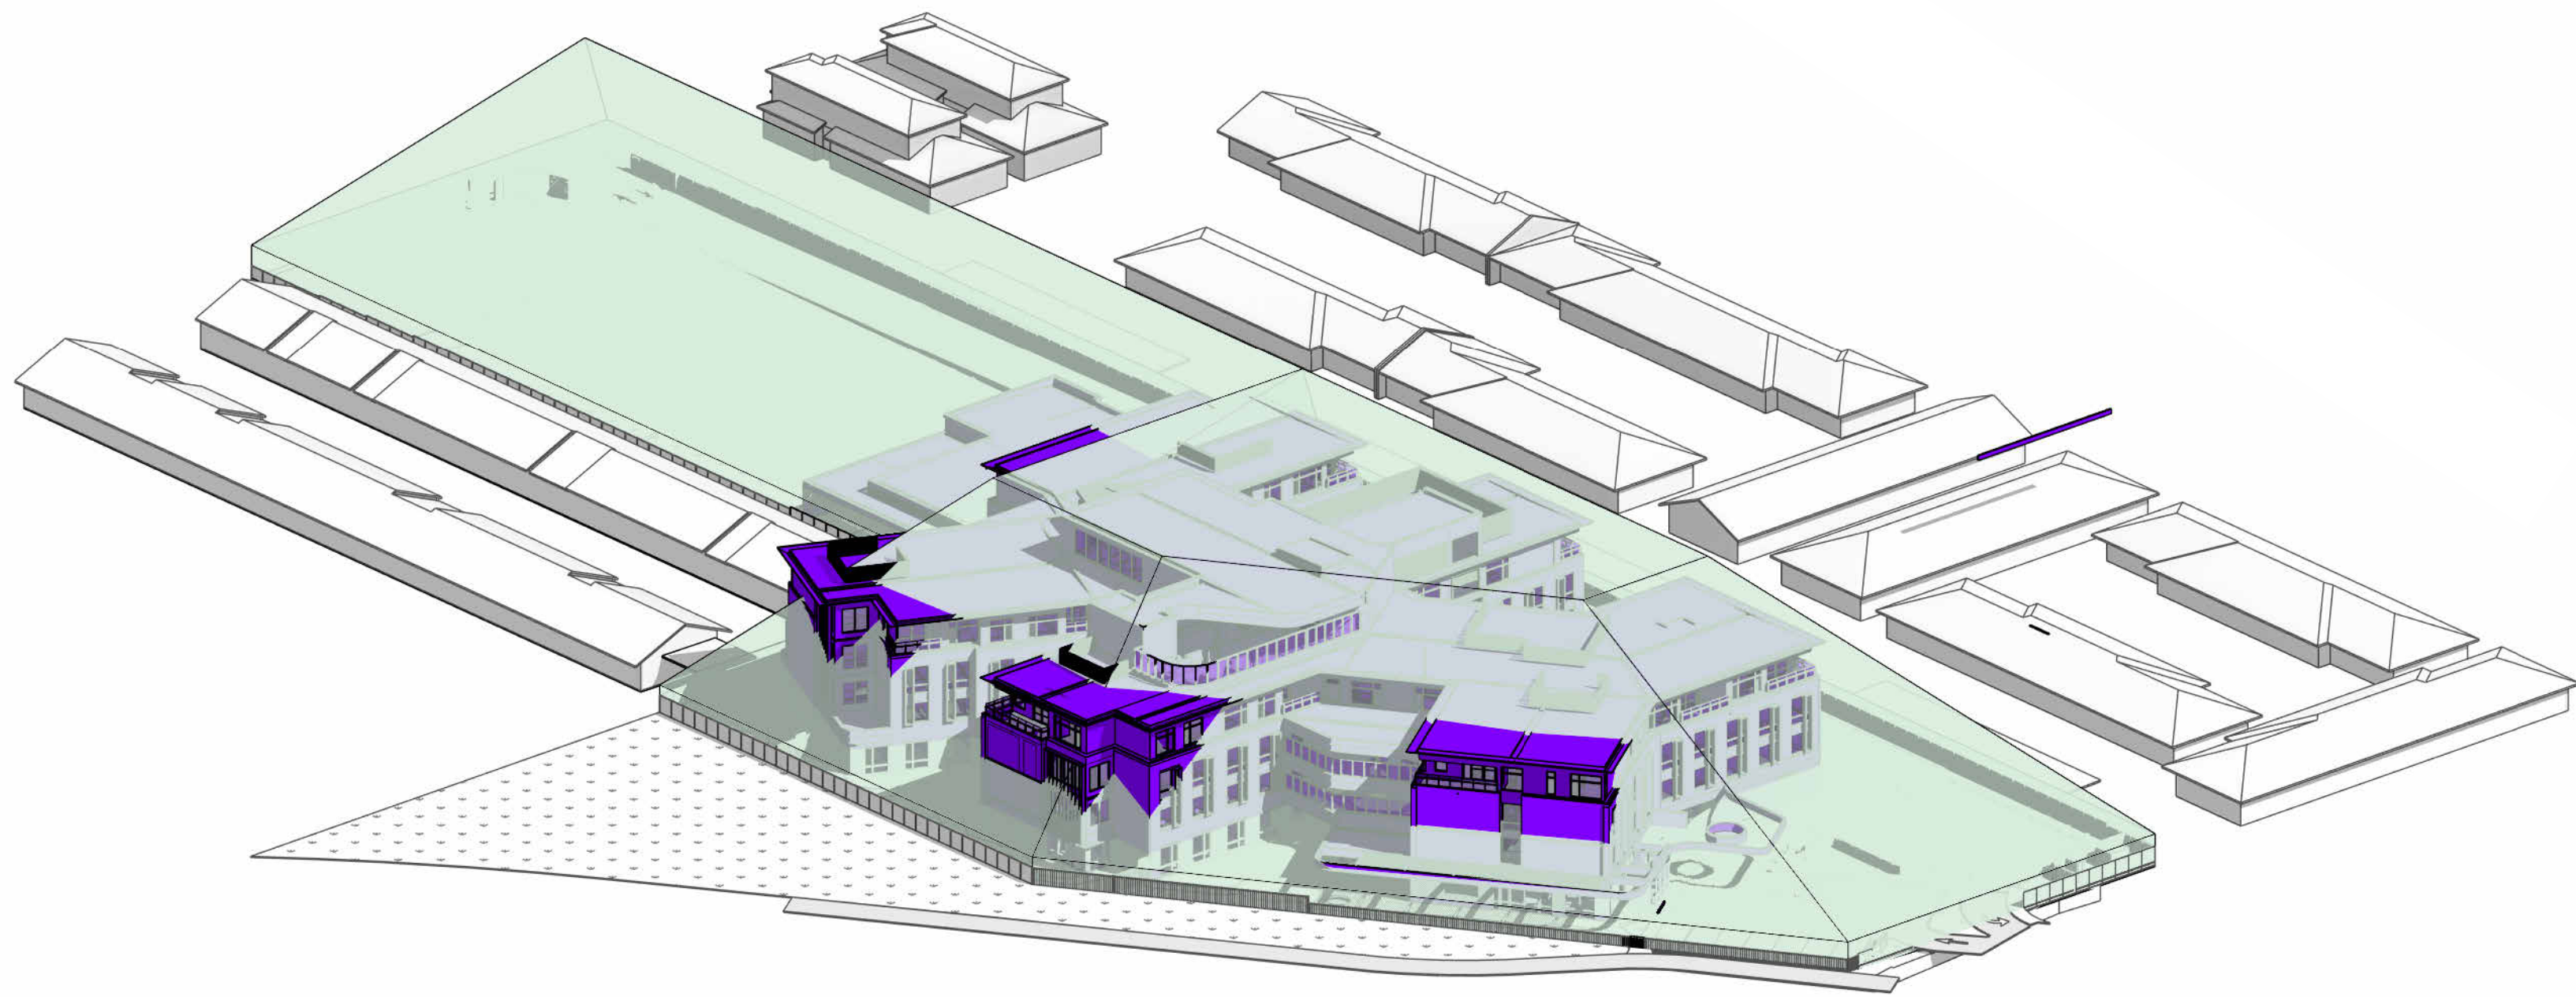

PLANNING VERTICAL SETBACKS

REASON FOR ISSUE	REV	DATE
Amended DA Issue	E	03.08.2026

DRAWN BY: J. J. J. DATE: 03.08.2026 06:54 PM C:\Users\j.j.j\Documents\25-1070-Bupa Morphettville\Bldg\25-1070-DA-14.dwg 2025-08-07 12:00:00 PM

FENCING	
FGN	1800 HIGH COLORBOND GOOD NEIGHBOUR FENCE
FGW	MASONRY ACOUSTIC GENERATOR BOUNDARY WALL
FM1	1200mm HIGH OPEN METAL RAILING FENCE
FM2	1800mm HIGH OPEN METAL RAILING FENCE
FMS	FULL HEIGHT OPEN METAL SCREENING
FR	CONCRETE SLEEPER RETAINING WALL
FS	TEXTURED FINISH MASONRY SIGNAGE WALL




NORTH ELEVATION - FENCING

1 : 250




SOUTH ELEVATION - FENCING

1 : 250

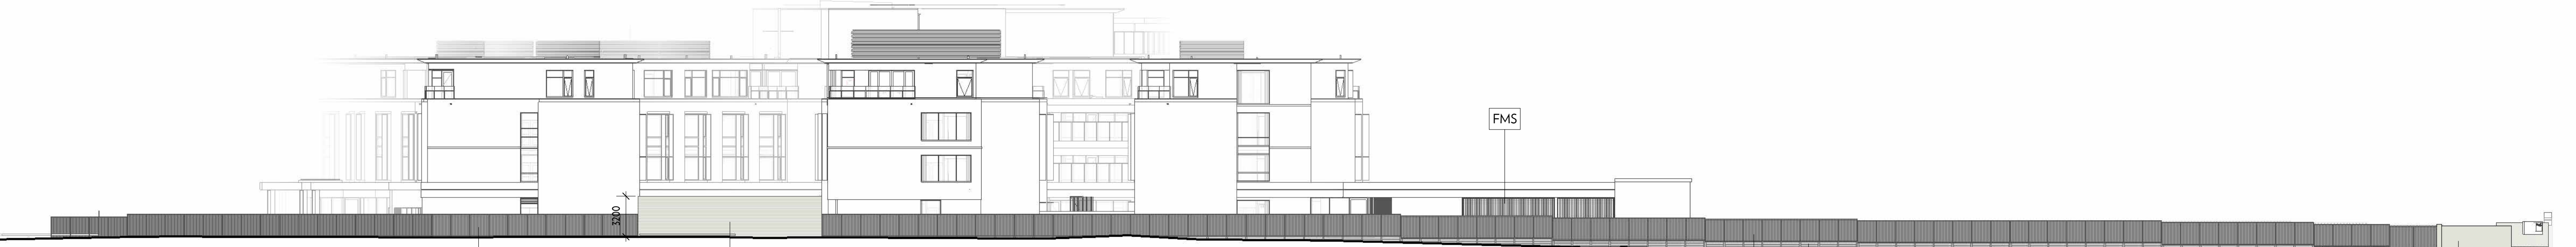

EAST ELEVATION - FENCING

1 : 250

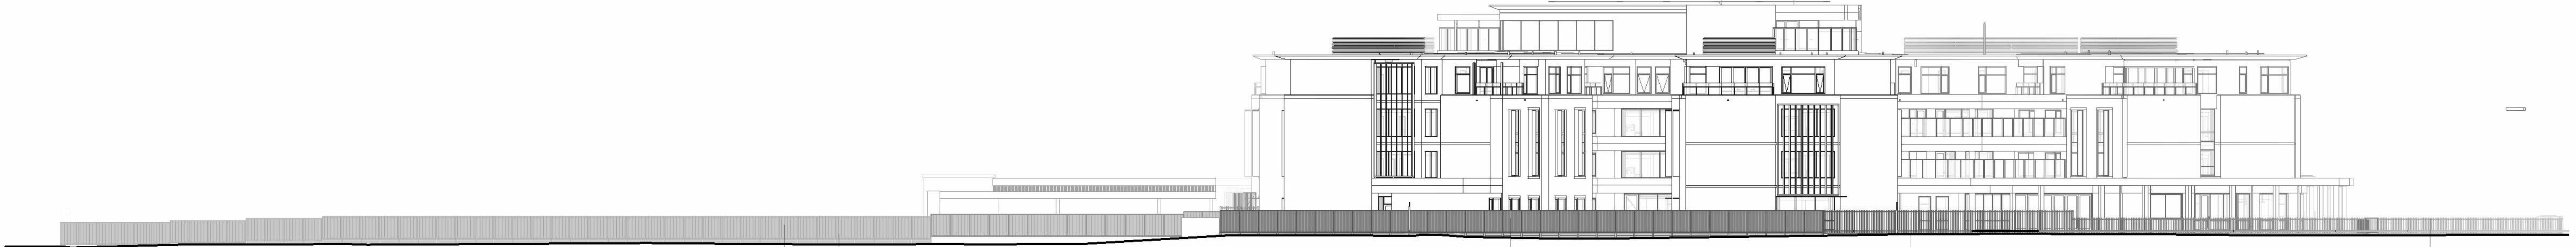


WEST ELEVATION - FENCING

1 : 250



APPLEBY ROAD ENTRY STATEMENT

1 : 50

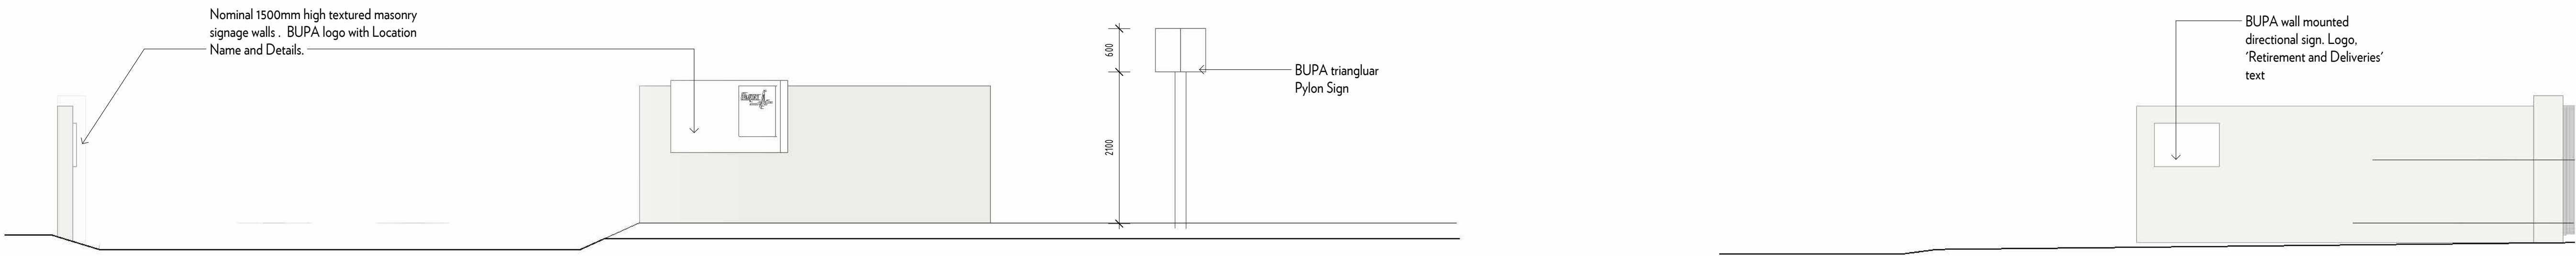

AUSTRAL TERRACE ENTRY STATEMENT

1 : 50

REASON FOR ISSUE	REV	DATE
Amended DA Issue	G	03.08.2026

WALTER
BROOKE



BUPA MORPHETTVILLE
29-31 Austral Terrace, Morphettville SA 5043

PROPOSED FENCING ELEVATIONS	DRAWING	DA14
03.08.2026	REVISION	G
As indicated @B1	PROJECT	25-1070



LEVEL 1 & LEVEL 2 FLOOR PLAN
1: 200




GROUND FLOOR PLAN
1: 200


REASON FOR ISSUE	REV	DATE
Amended DA Issue	E	03.08.2026



LEVEL 3 PLAN
1: 200

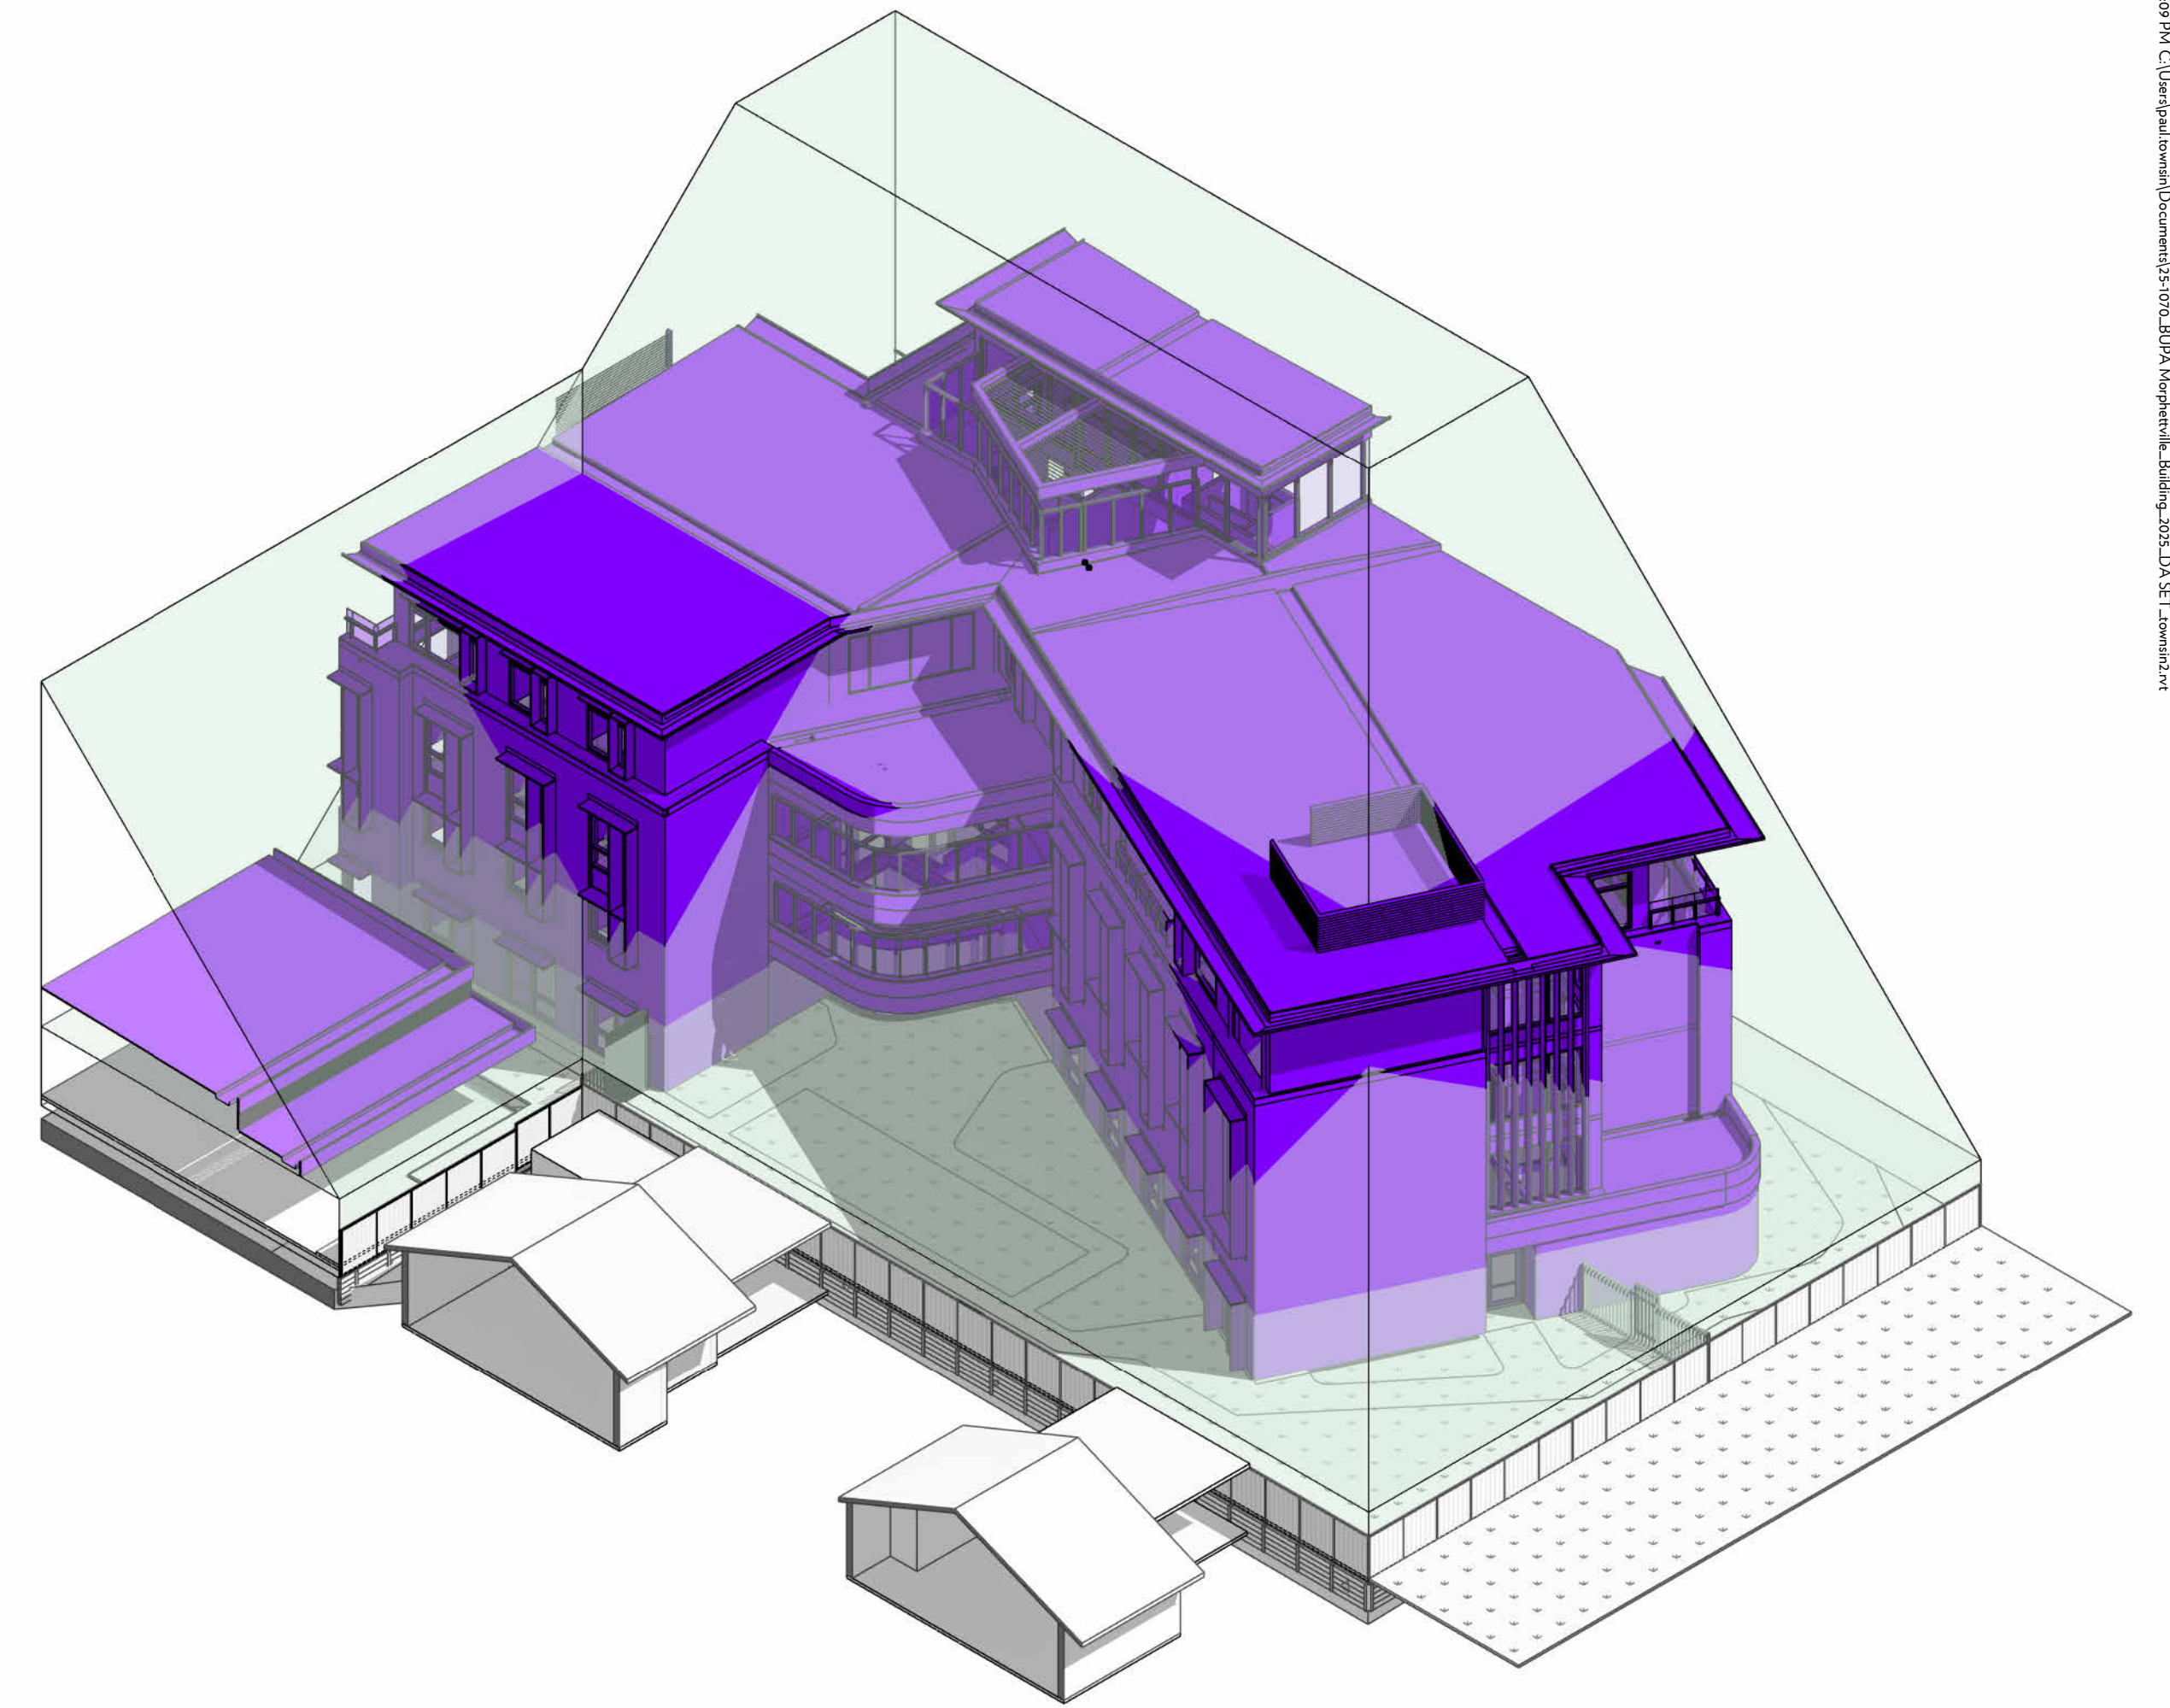

VERTICAL SETBACKS ADJACENT UNITS - PROPOSED

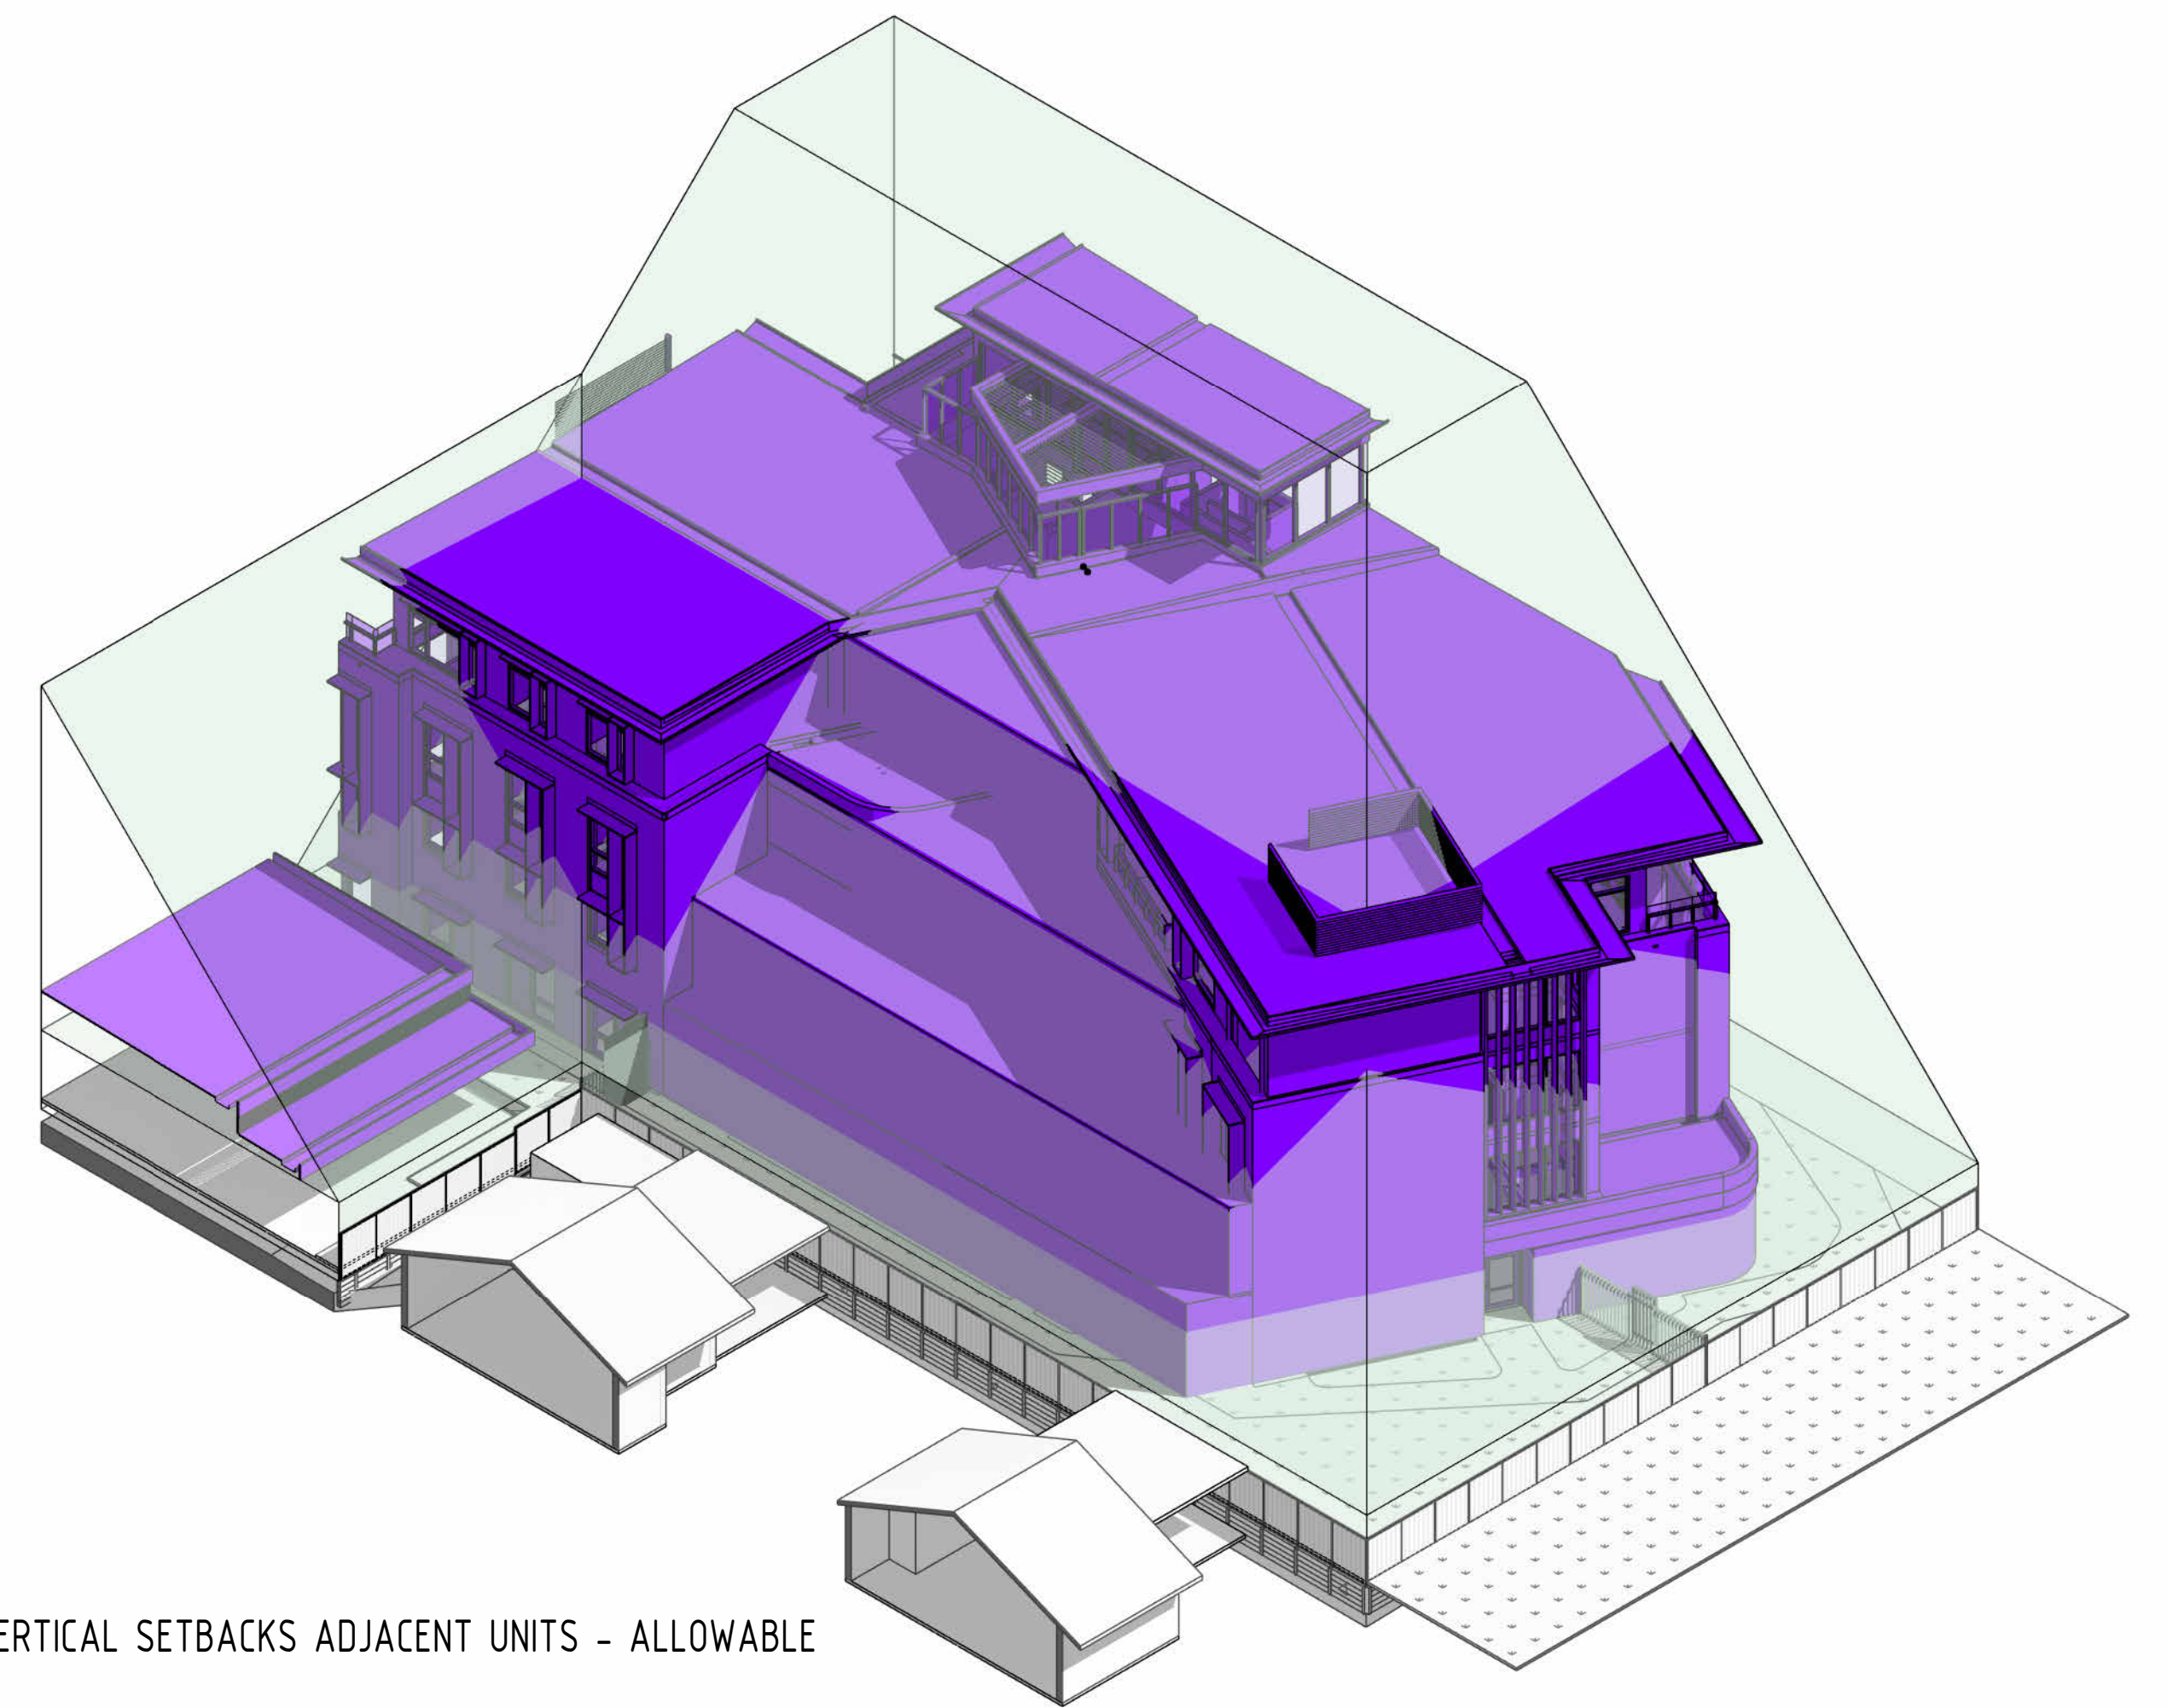

VERTICAL SETBACKS ADJACENT UNITS - ALLOWABLE