



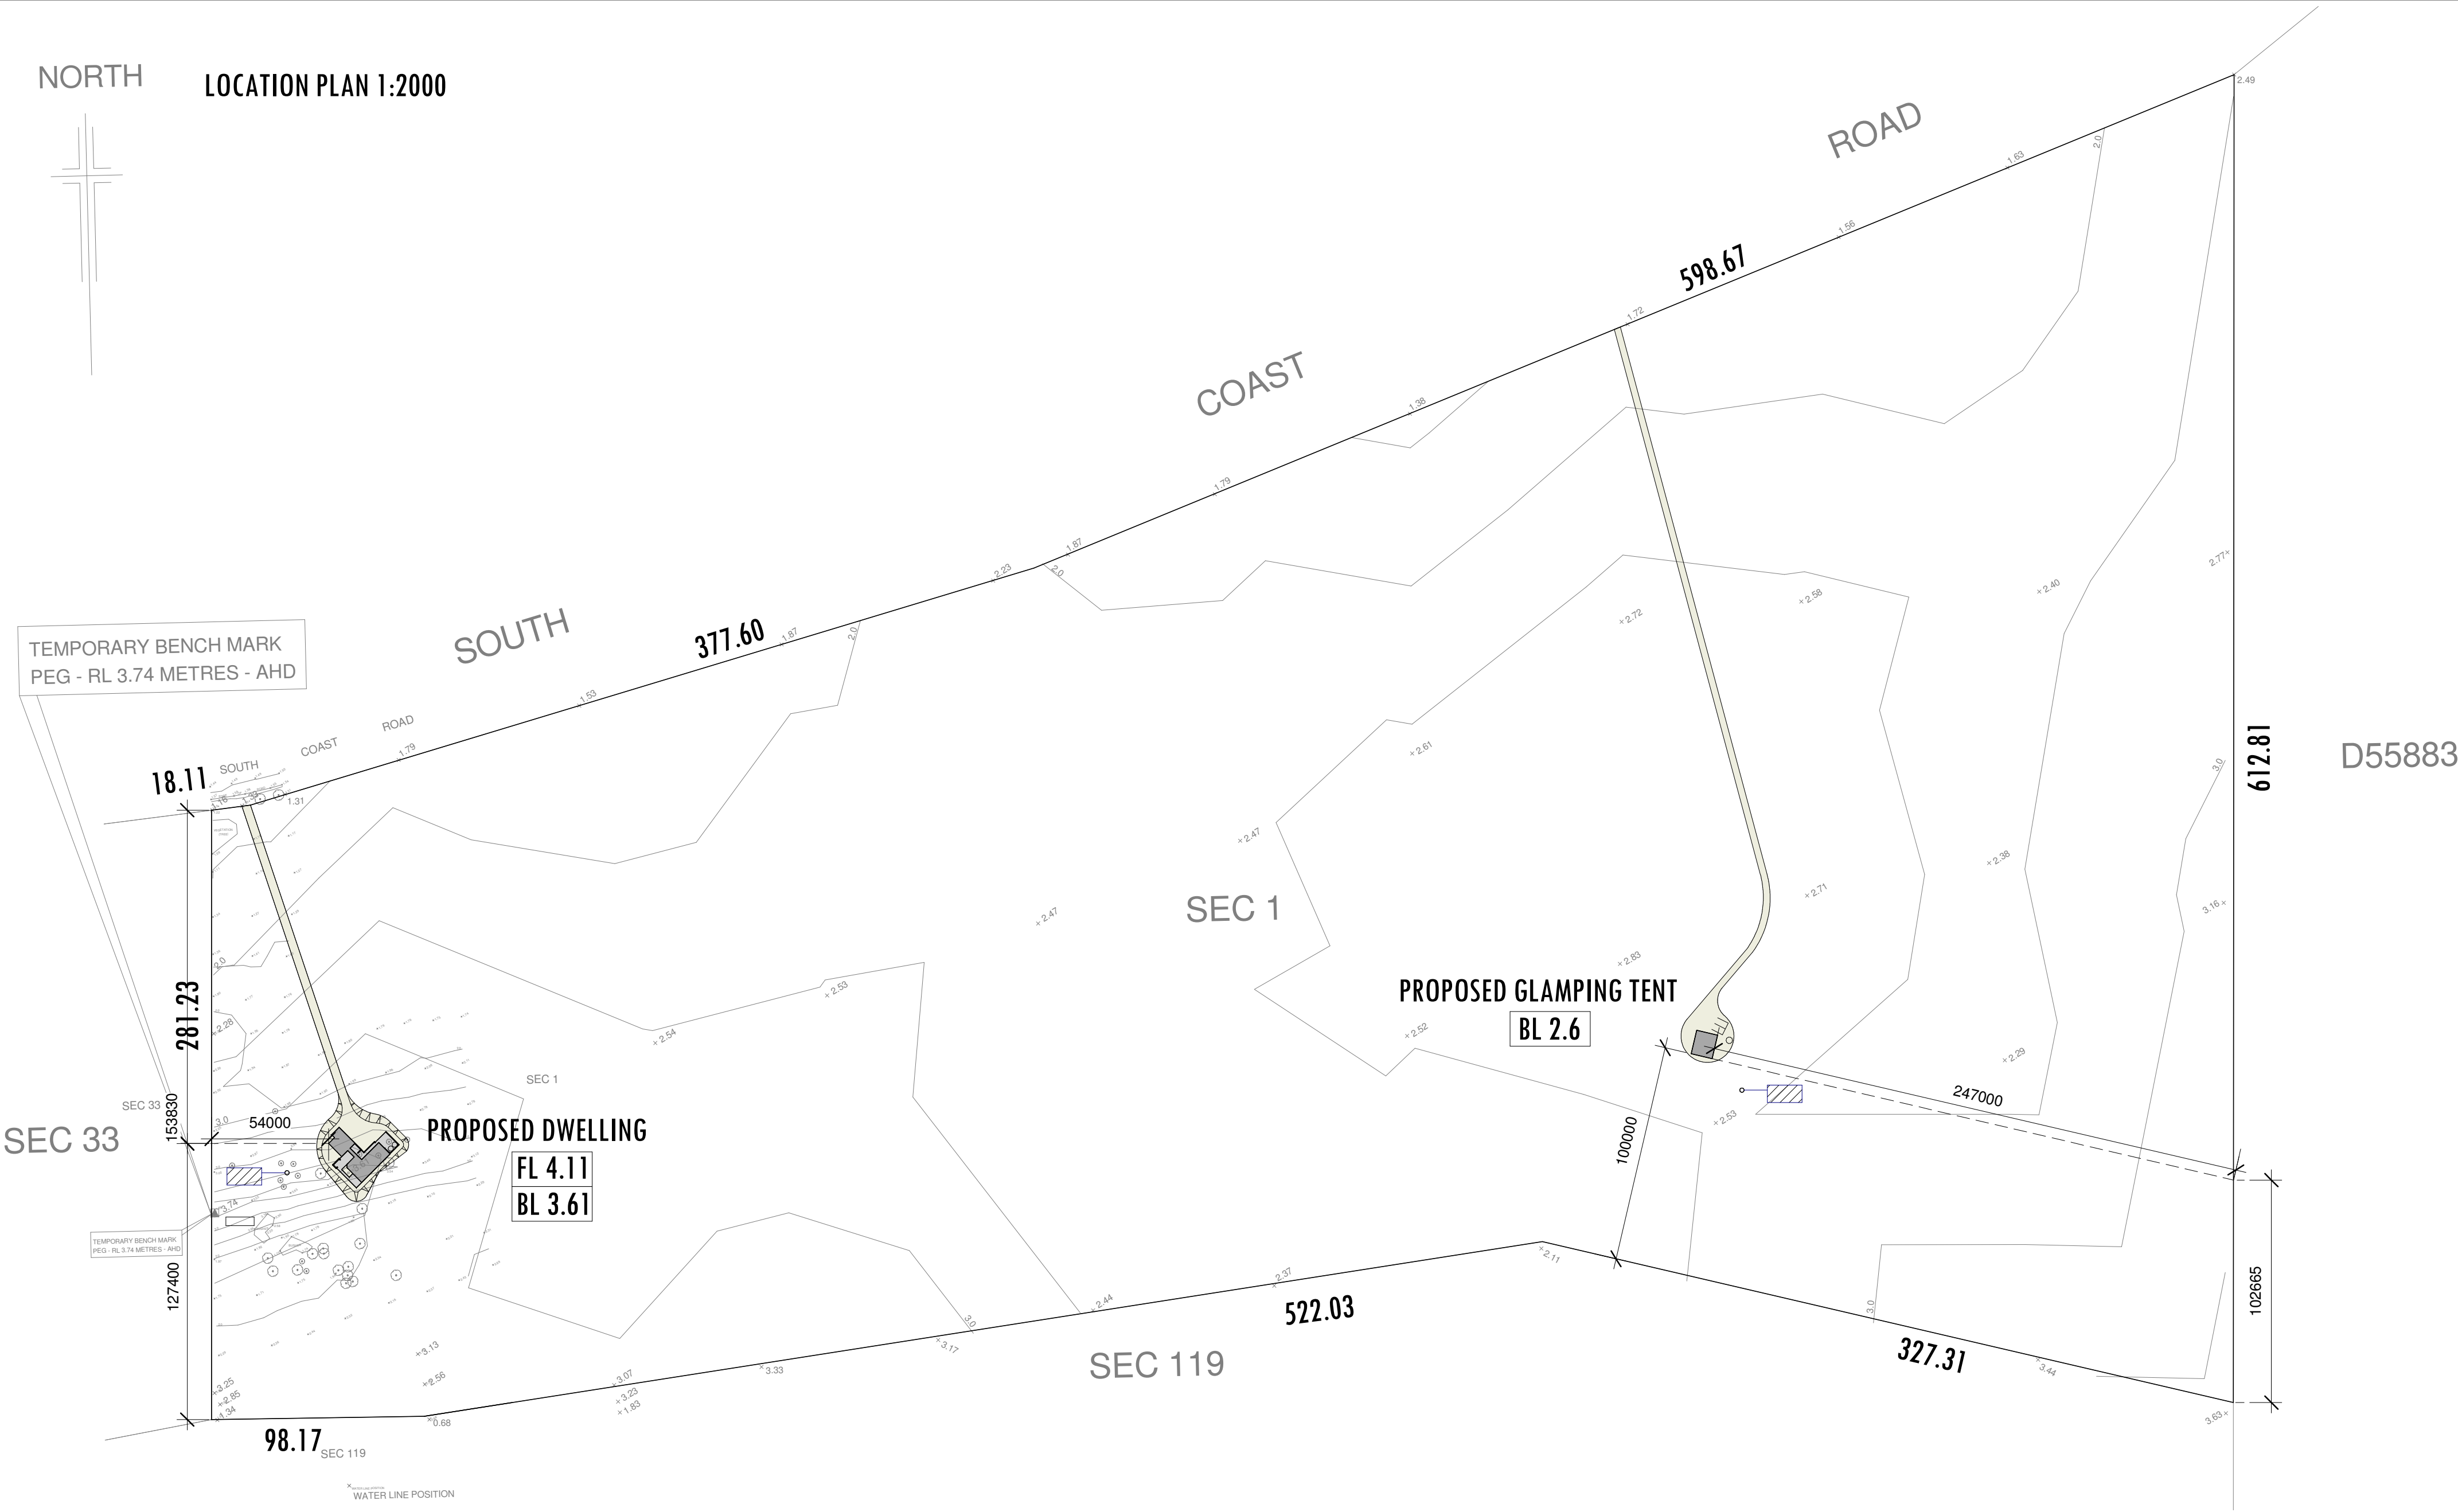


NOTE: ALL VEGETATION OUTSIDE
OF PAD AREAS TO REMAIN

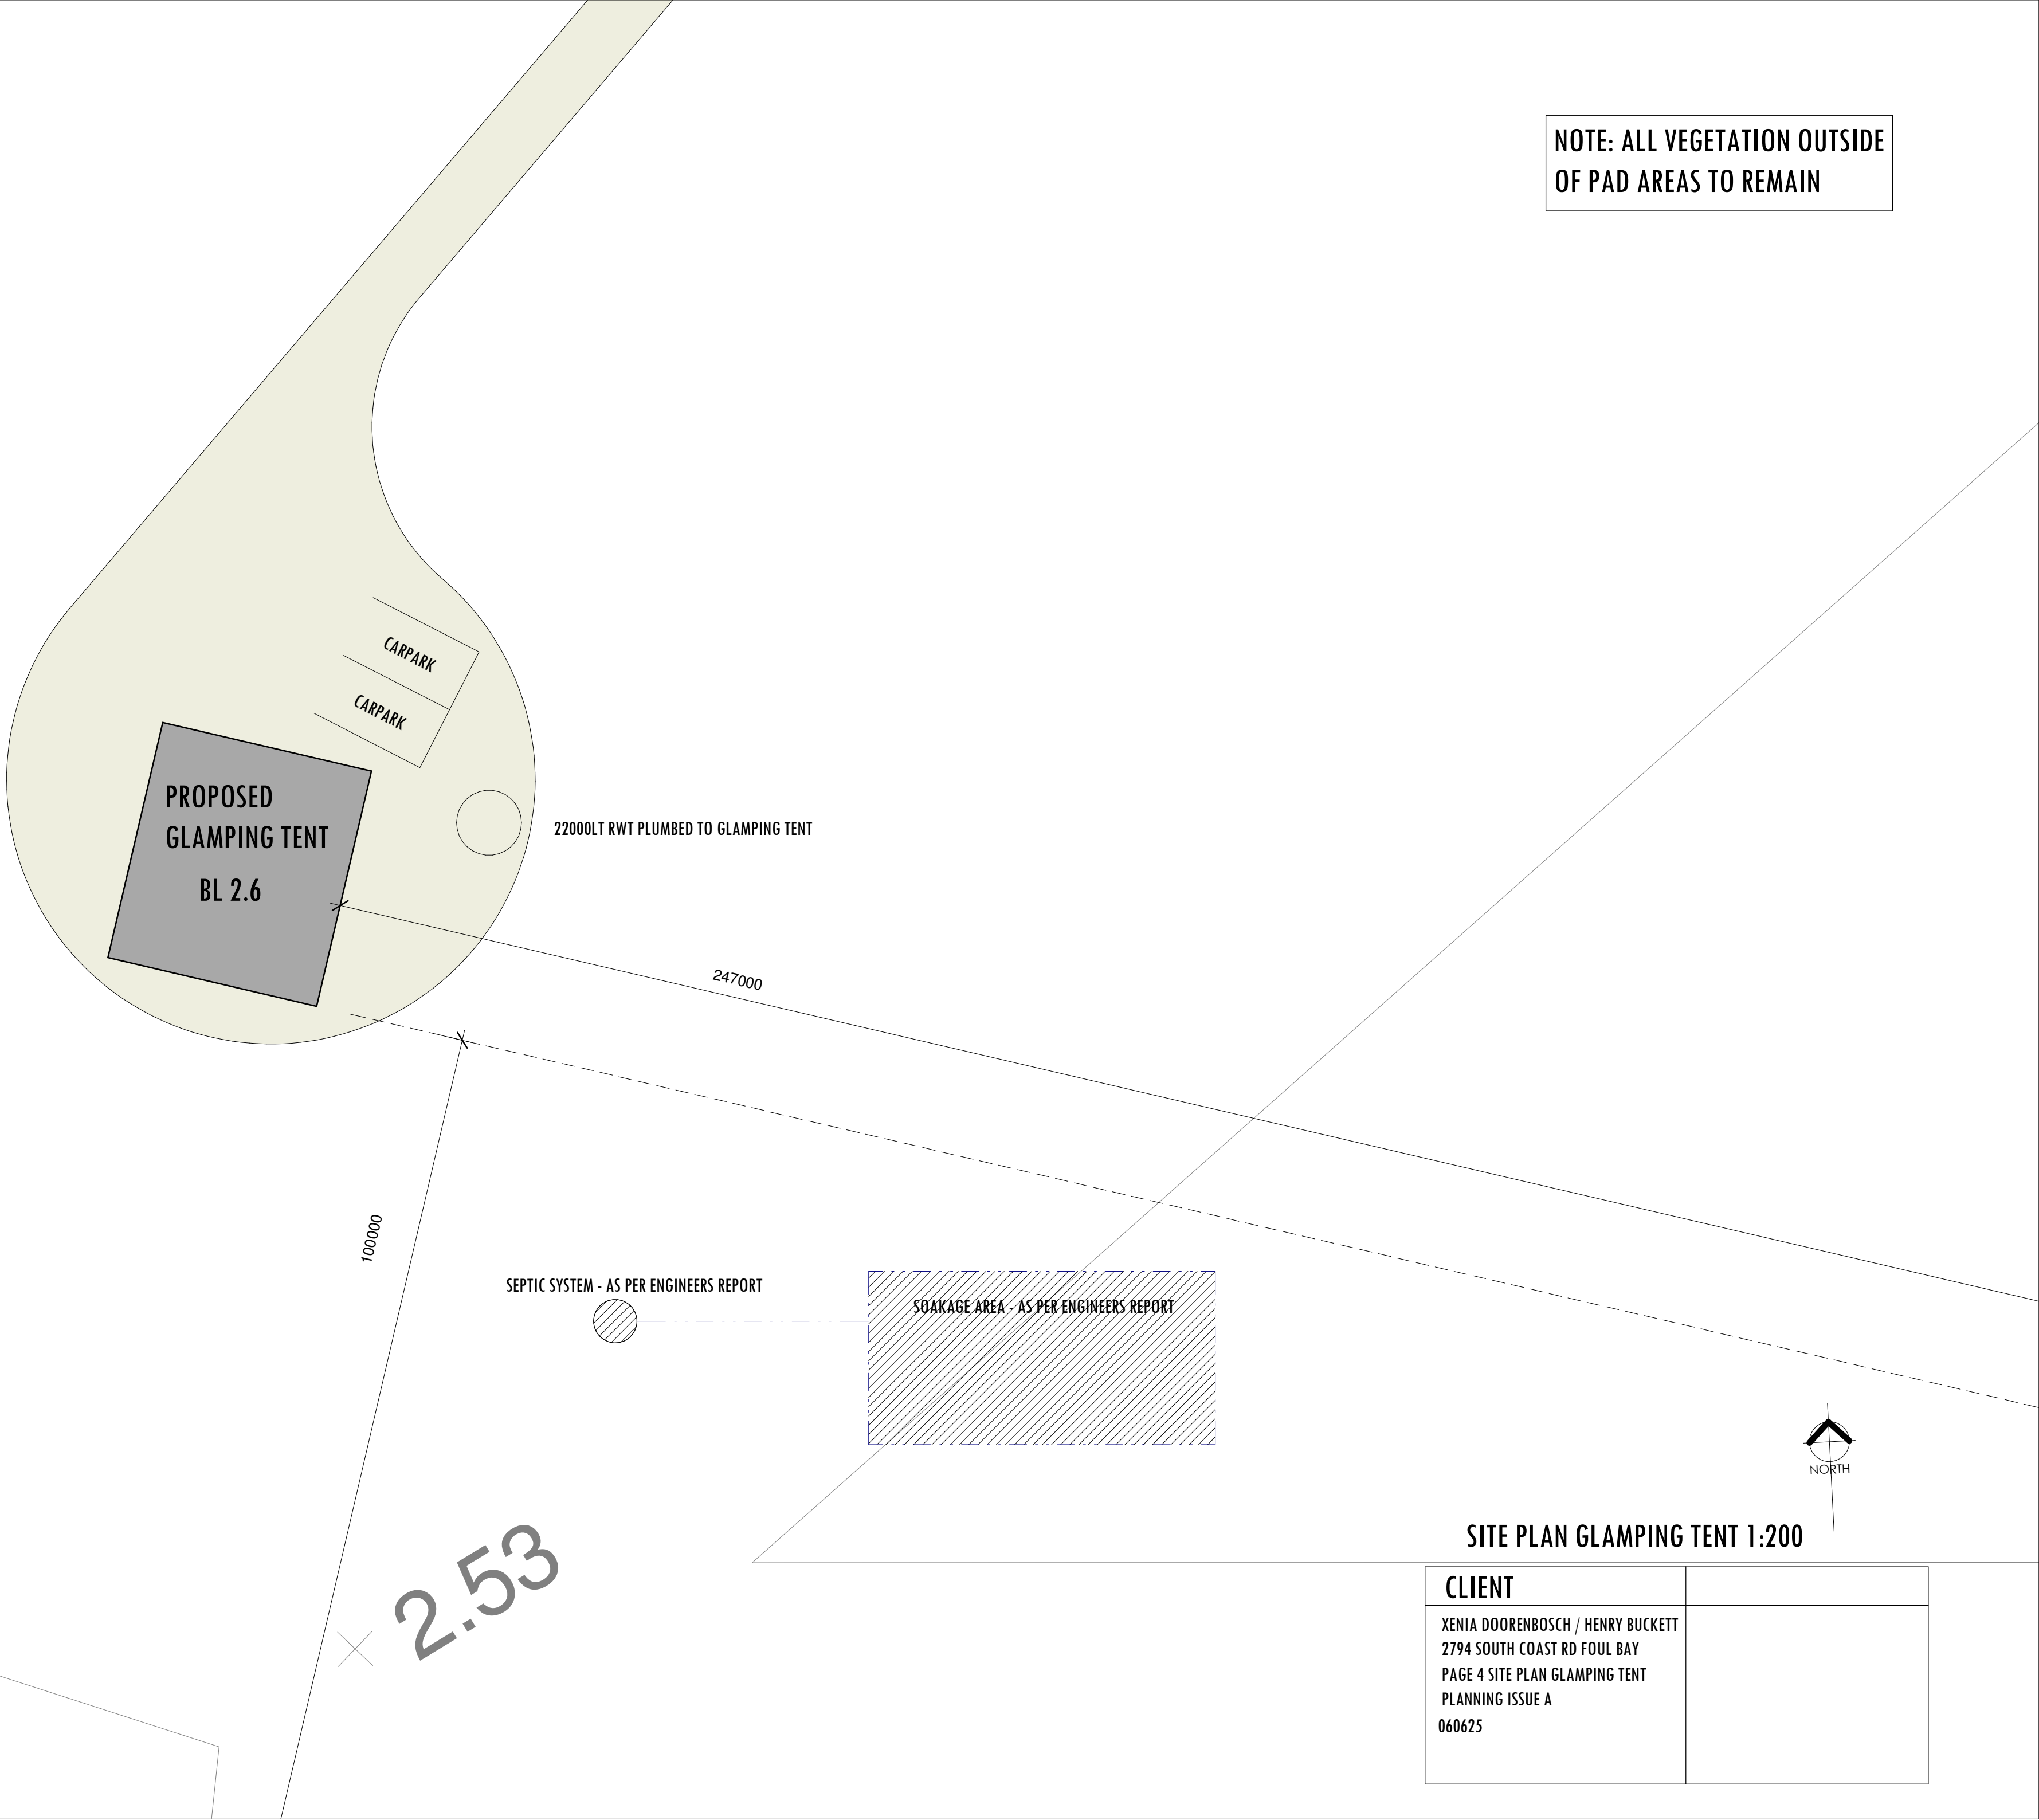




SITE PLAN GLAMPING TENT 1:200

CLIENT	
XENIA DOORENBOSCH / HENRY BUCKETT 2794 SOUTH COAST RD FOUL BAY PAGE 4 SITE PLAN GLAMPING TENT PLANNING ISSUE A 060625	

 


TENT

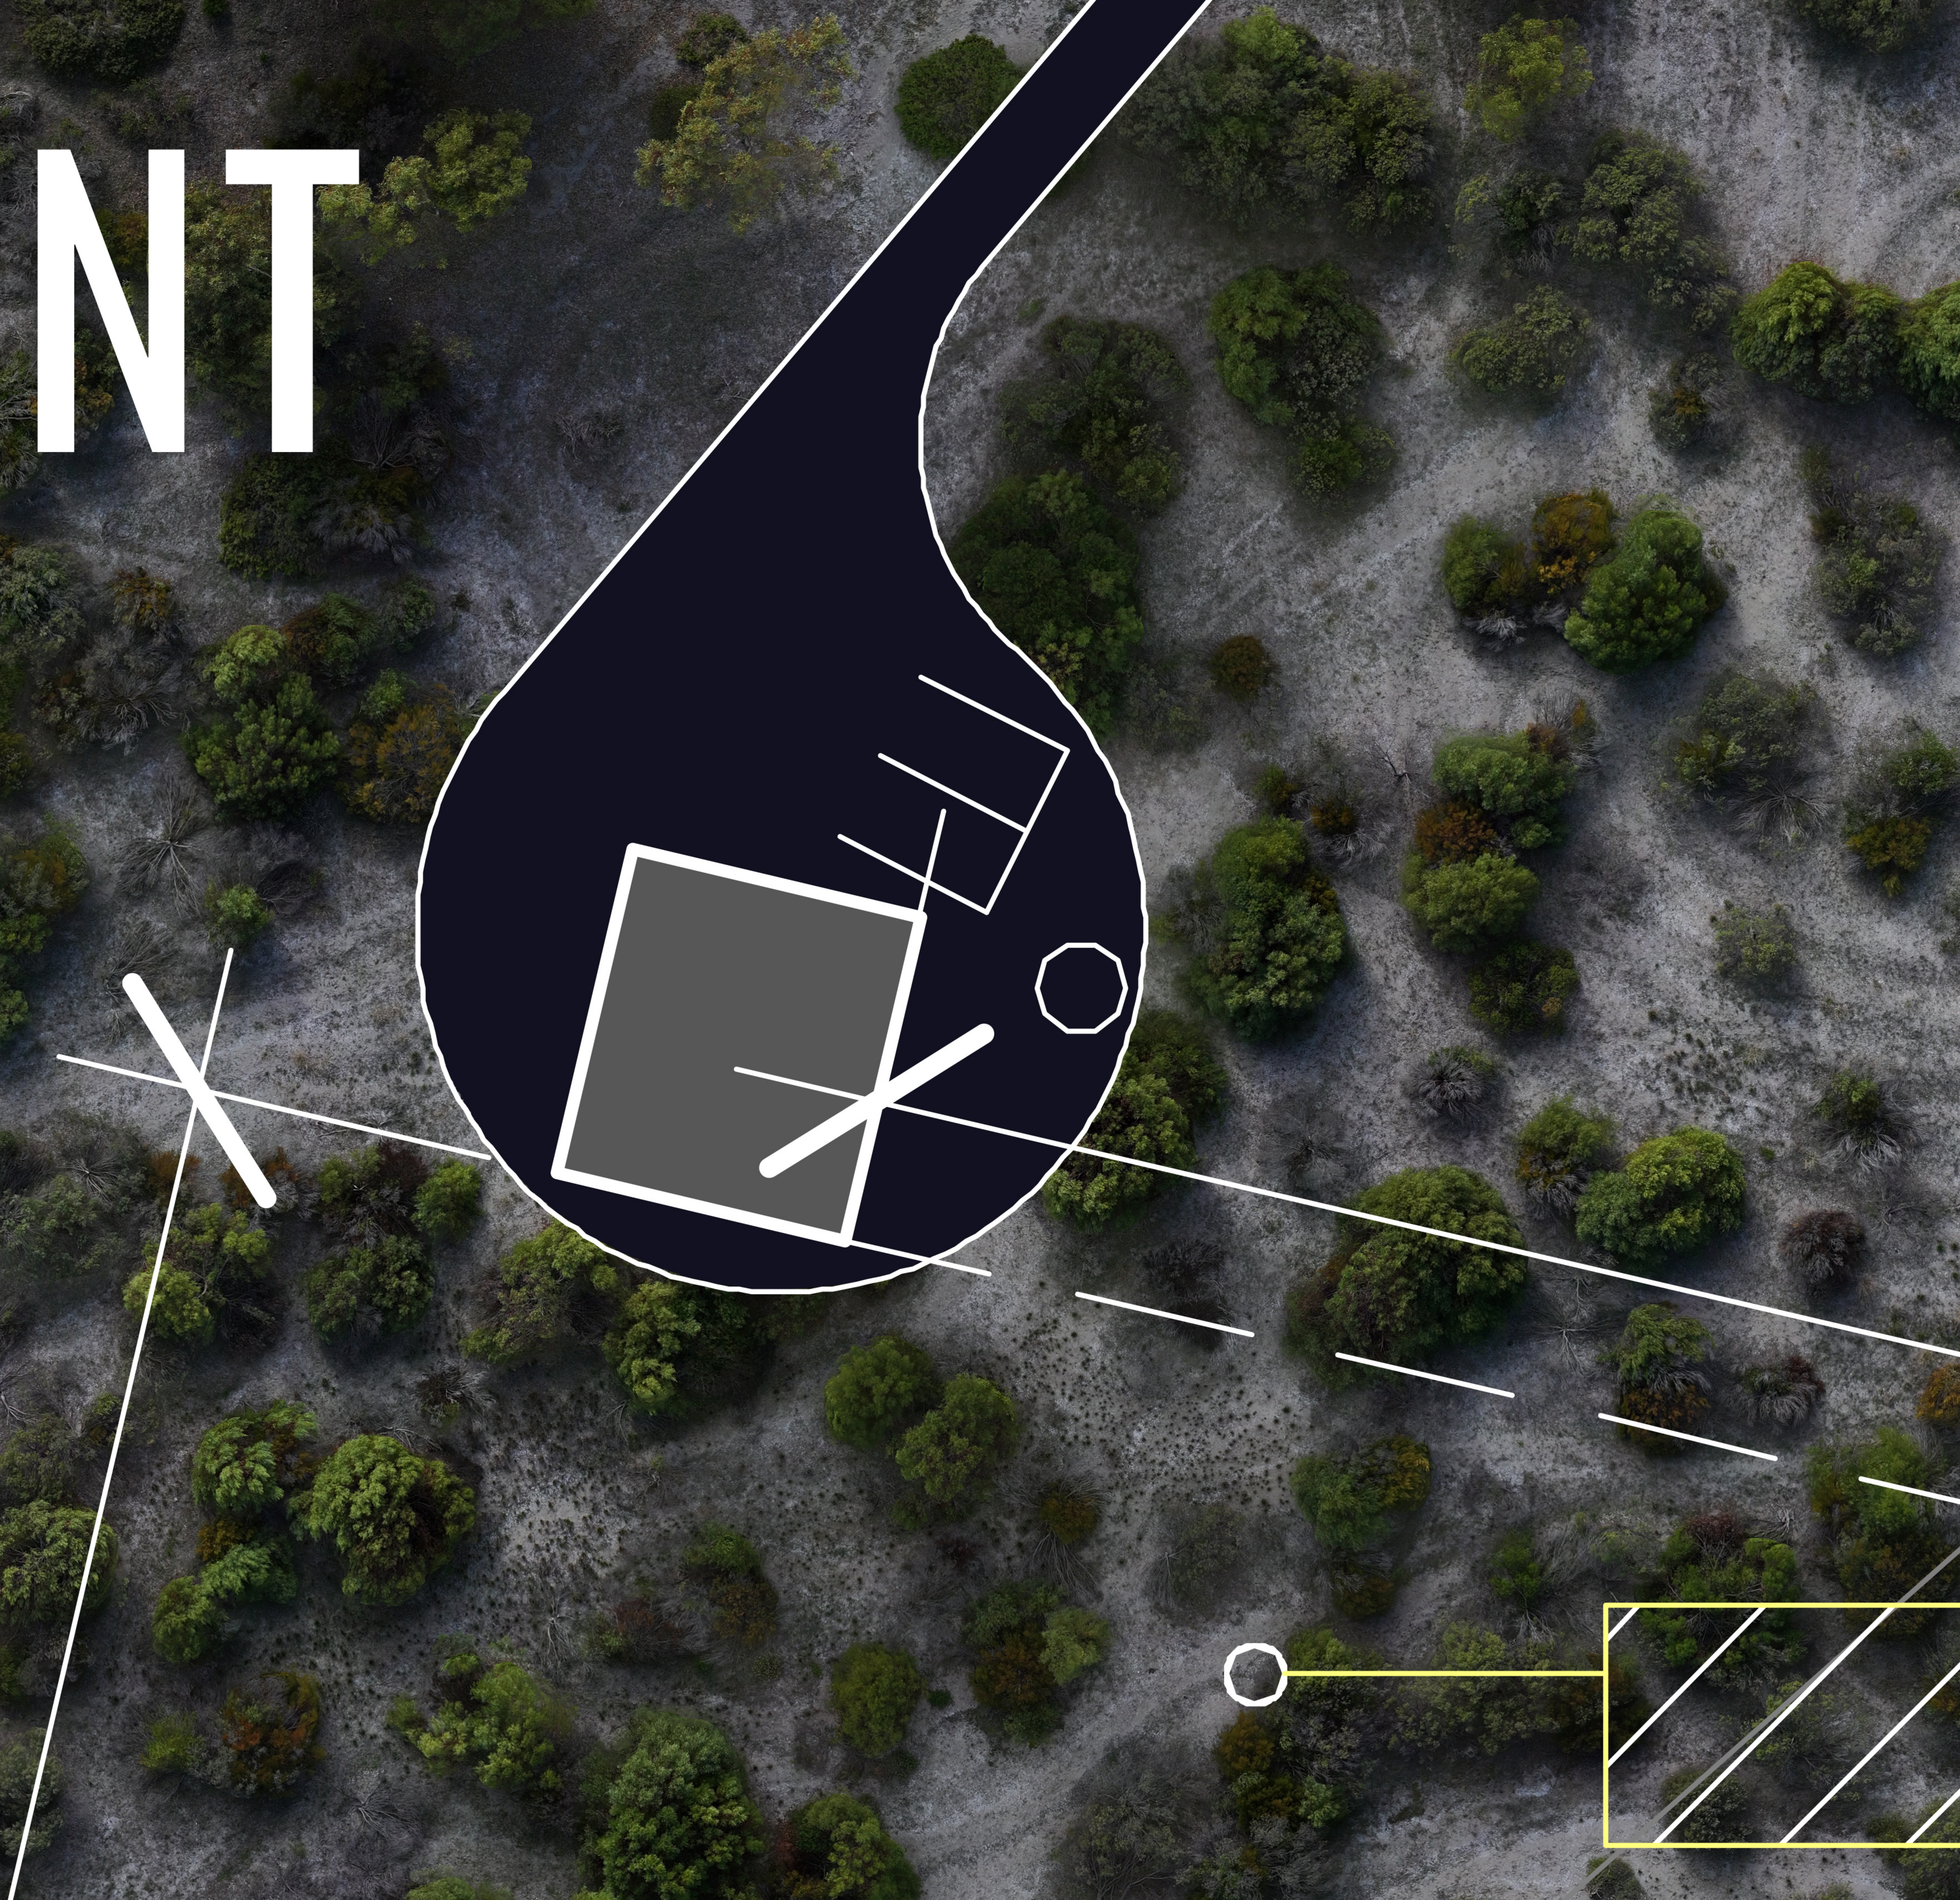


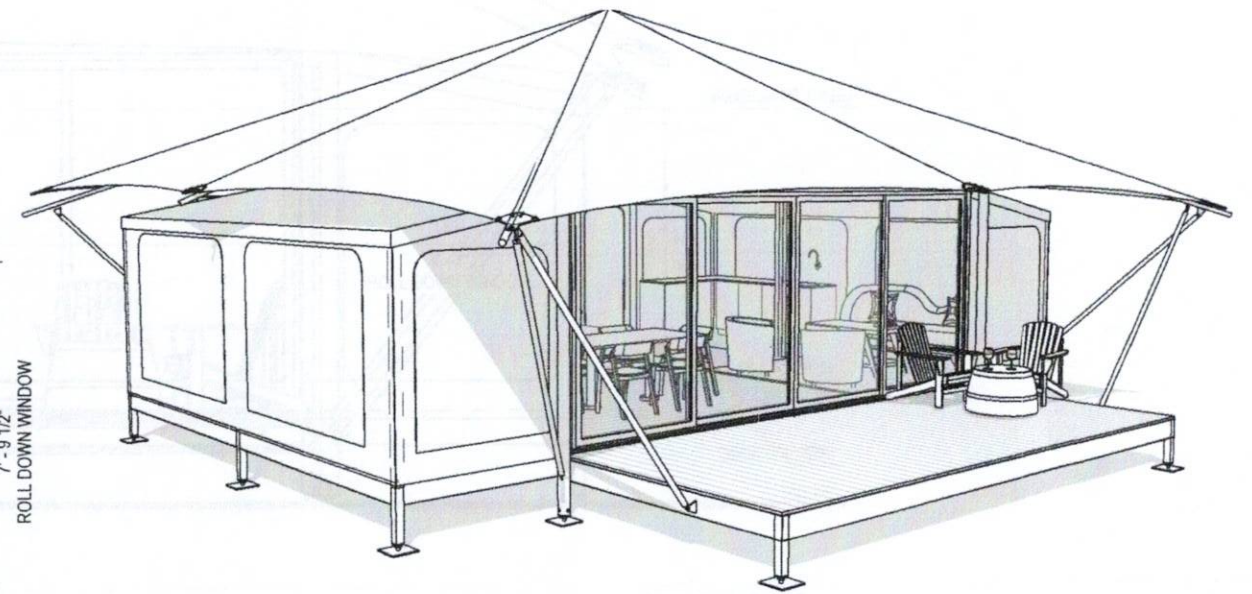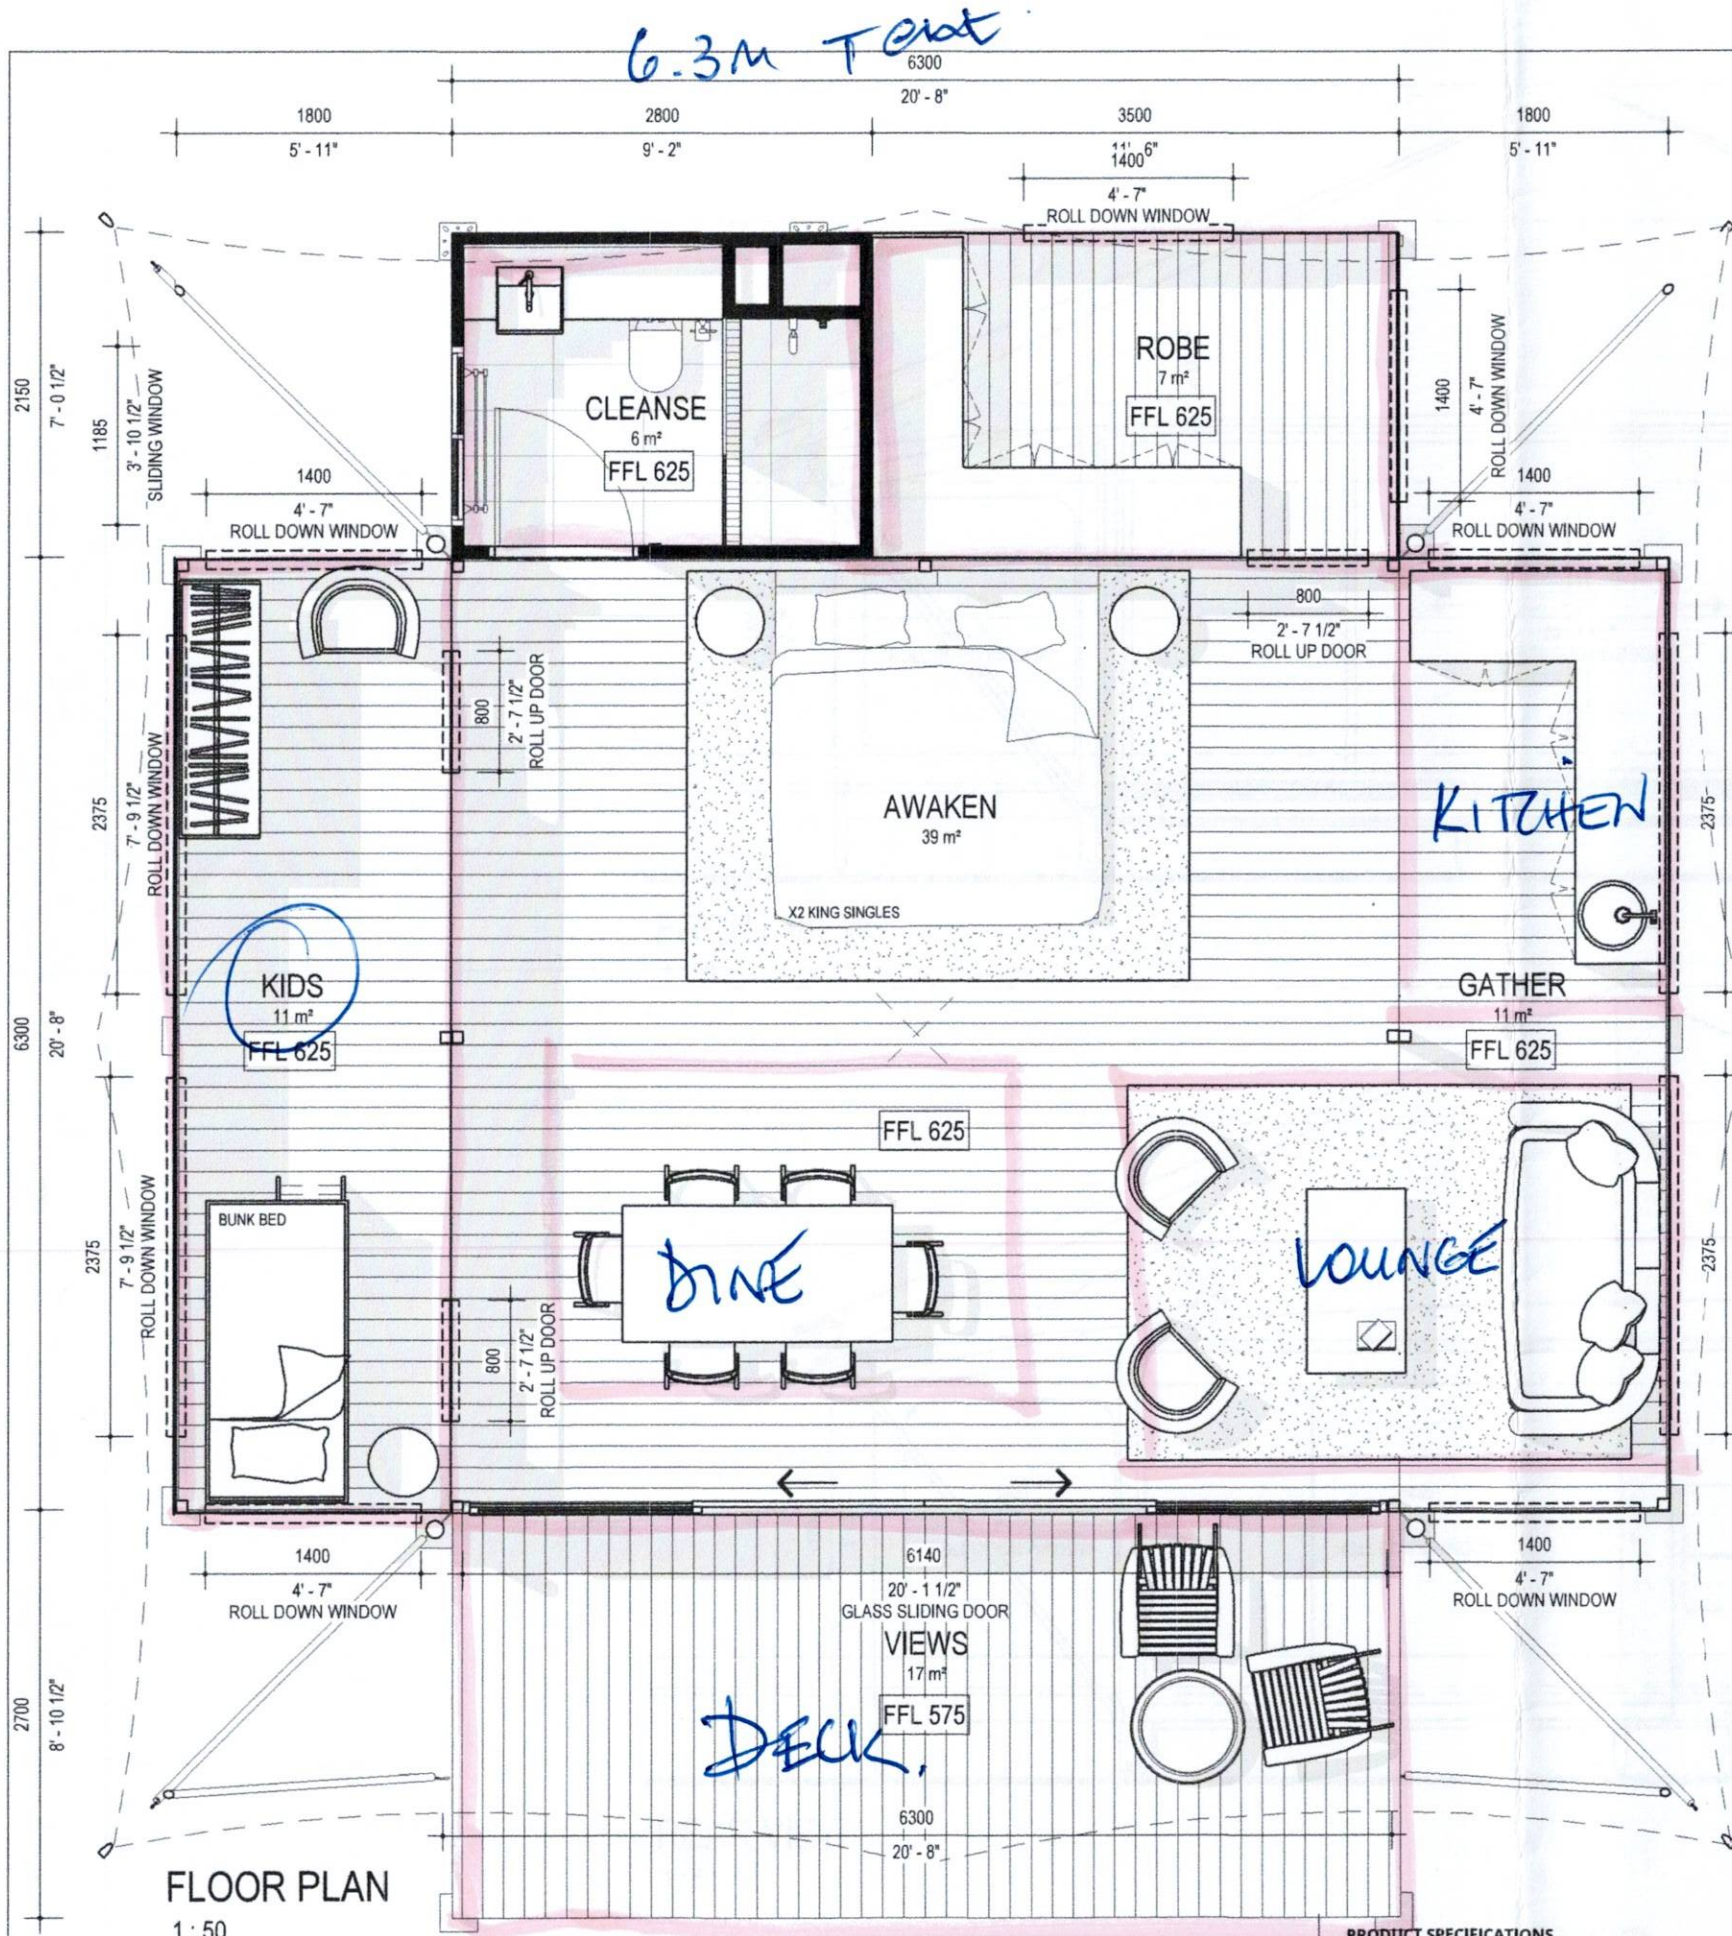

3D VIEW FRONT

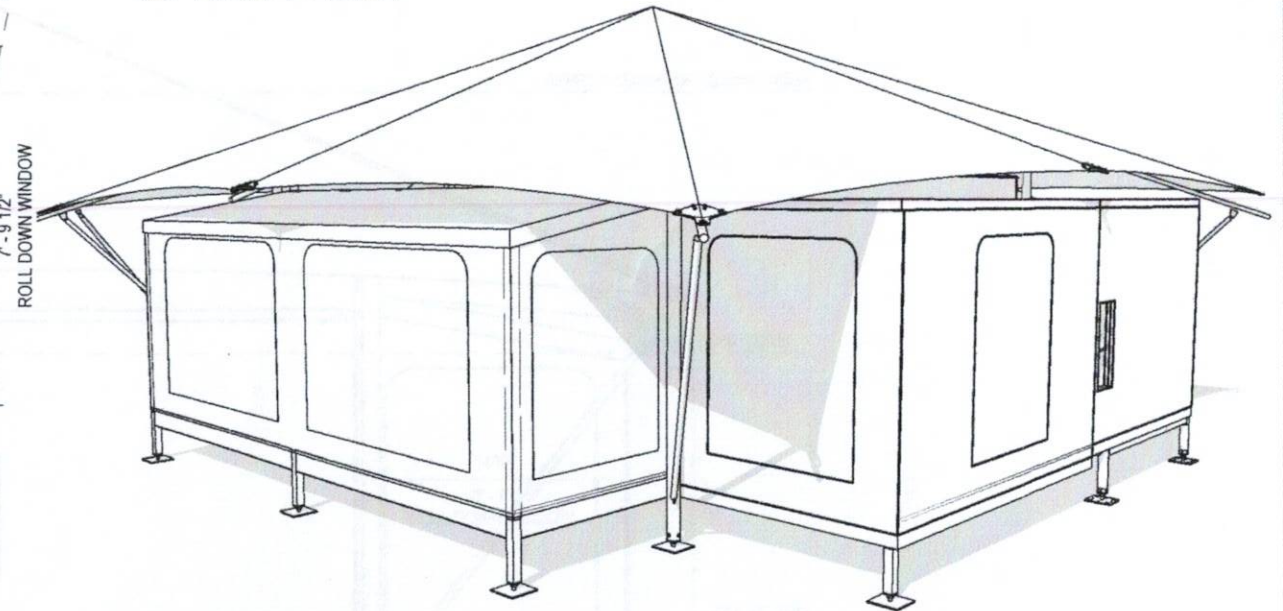

3D VIEW REAR

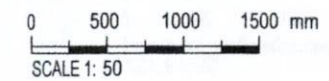

WABI
DESIGN

ECO STRUCTURES
AUSTRALIA

- THIS DRAWING IS COPYRIGHT PROTECTED & REMAINS THE PROPERTY OF WABI DESIGN (ABN 74 148 215 070) & ECO STRUCTURES AUSTRALIA (ABN 76 112 623 284) & SHALL NOT BE USED FOR ANY OTHER PURPOSE THAN ORIGINALLY INTENDED.
- READ FIGURED DIMENSIONS IN PREFERENCE TO SCALE ALL DIMENSIONS IN mm U.O.N.
- BUILDER TO CHECK AND CONFIRM ALL MEASUREMENTS, LEVELS & DETAILS PRIOR TO THE COMMENCEMENT OF ANY WORK OR FINANCIAL COMMITMENT. BUILDER TO CHECK AND CONFIRM MEASUREMENTS OF EXISTING BUILDINGS.
- THIS DRAWING TO BE READ IN CONJUNCTION WITH ALL BUILDING DESIGN DRAWINGS, ARCHITECTURAL NATSPEC SPECIFICATION, ALL CONSULTANTS DRAWINGS AND SPECIFICATIONS & MANUFACTURERS SPECIFICATION.
- ALL WORKMANSHIP & MATERIALS TO BE IN ACCORDANCE WITH THE MOST CURRENT BUILDING REGULATIONS, S.A.A. CODES & AUSTRALIA STANDARDS.
- CONCEPTS SHOWN ARE SUBJECT TO RELEVANT AUTHORITY APPROVALS.
- THE FINAL DESIGN INCLUDING THE WINDOW AND DOOR LAYOUTS ARE SUBJECT TO THE STRUCTURAL ENGINEER REVIEW AND SITE CONDITIONS.
- NO IMAGES, FURNITURE, TEXTURE & LANDSCAPING FOR ILLUSTRATIVE PURPOSES ONLY.

PRODUCT SPECIFICATIONS

CANVAS COLOUR:
PVC COLOUR:
DECKING BOARDS:
VINYL:
GLASS SLIDING DOOR:

DESIGN APPROVAL
WE AUTHORISE ECO STRUCTURES TO PROGRESS WITH MANUFACTURING DRAWINGS.
OWNER.....
SIGNATURE.....
DATE.....


PROJECT:
6.3m Tent - Option 58 Sliding

ADDRESS:

CLIENT:


AA DRAWINGS

DRAWN MR	SCALE @ A3 1: 50	DATE & DESCRIPTION
PROJECT NO.		
DRAWING	FLOOR PLAN & 3D VIEWS	REVISION
DRAWING NO.	AA10	

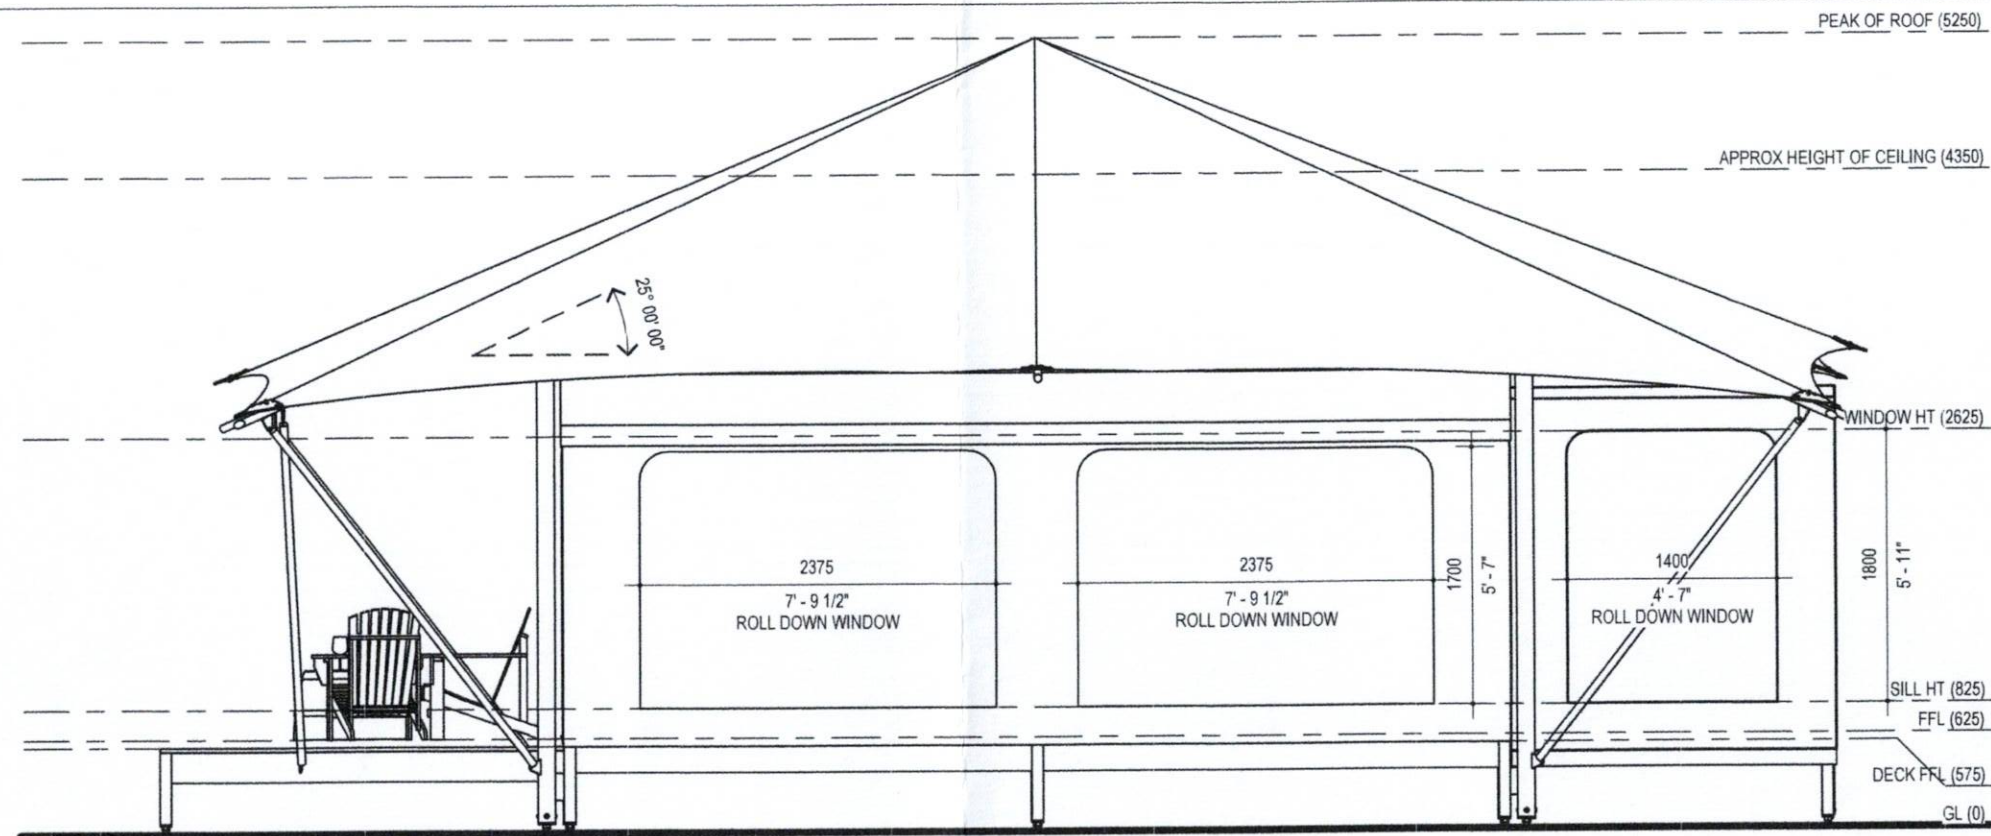

RIGHT VIEW

1 : 50

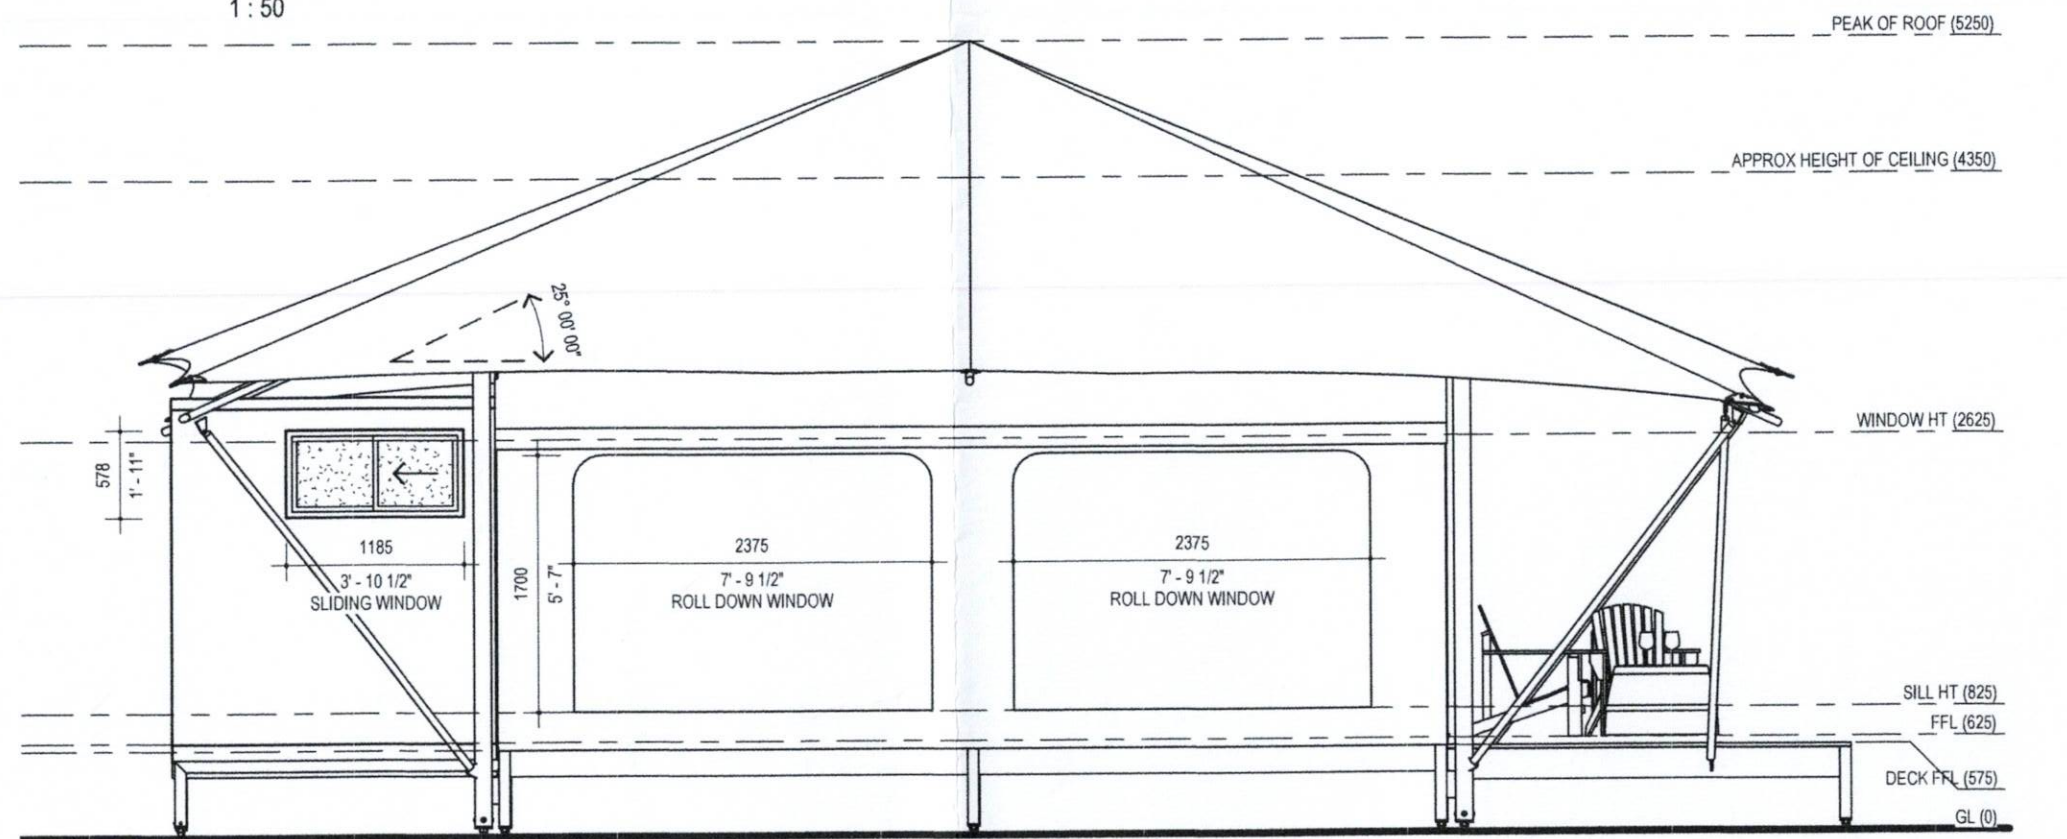

LEFT VIEW

1 : 50

0 500 1000 1500 mm
SCALE 1 : 50

1. THIS DRAWING IS COPYRIGHT PROTECTED & REMAINS THE PROPERTY OF WABI DESIGN (ABN 74 148 215 079) & ECO STRUCTURES AUSTRALIA (ABN 75 112 523 284) & SHALL NOT BE USED FOR ANY OTHER PURPOSE THAN ORIGINALLY INTENDED.
2. READ FIGURED DIMENSIONS IN PREFERENCE TO SCALE ALL DIMENSIONS IN mm U.O.M.
3. BUILDER TO CHECK AND CONFIRM ALL MEASUREMENTS, LEVELS & DETAILS PRIOR TO THE COMMENCEMENT OF ANY WORK OR FINANCIAL COMMITMENT. BUILDER TO CHECK AND CONFIRM MEASUREMENTS OF EXISTING BUILDING.
4. THIS DRAWING TO BE READ IN CONJUNCTION WITH ALL BUILDING DESIGN DRAWINGS, ARCHITECTURAL NATSPEC SPECIFICATION, ALL CONSULTANTS DRAWINGS AND SPECIFICATIONS & MANUFACTURERS SPECIFICATION.
5. ALL WORKMANSHIP & MATERIALS TO BE IN ACCORDANCE WITH THE MOST CURRENT BUILDING REGULATIONS, S.A.A. CODES & AUSTRALIA STANDARDS.
6. CONCEPTS SHOWN ARE SUBJECT TO RELEVANT AUTHORITY APPROVALS.
7. THE FINAL DESIGN INCLUDING THE WINDOW AND DOOR LAYOUTS ARE SUBJECT TO THE STRUCTURAL ENGINEER REVIEW AND SITE CONDITIONS.
8. 3D IMAGES, FURNITURE, FIXTURE & LANDSCAPING FOR ILLUSTRATIVE PURPOSES ONLY.

PRODUCT SPECIFICATIONS

CANVAS COLOUR:
PVC COLOUR:
DECKING BOARDS:
VINYL:
GLASS SLIDING DOOR:

DESIGN APPROVAL
WE AUTHORISE ECO STRUCTURES TO
PROGRESS WITH MANUFACTURING
DRAWINGS.
OWNER.....
SIGNATURE.....
DATE.....

PROJECT:
6.3m Tent - Option 58 Sliding

ADDRESS:

CLIENT:

AA DRAWINGS

DRAWN MR	SCALE @ A3 1 : 50	DATE & DESCRIPTION
PROJECT NO.	ELEVATIONS	REVISION
DRAWING NO.	AA21	