



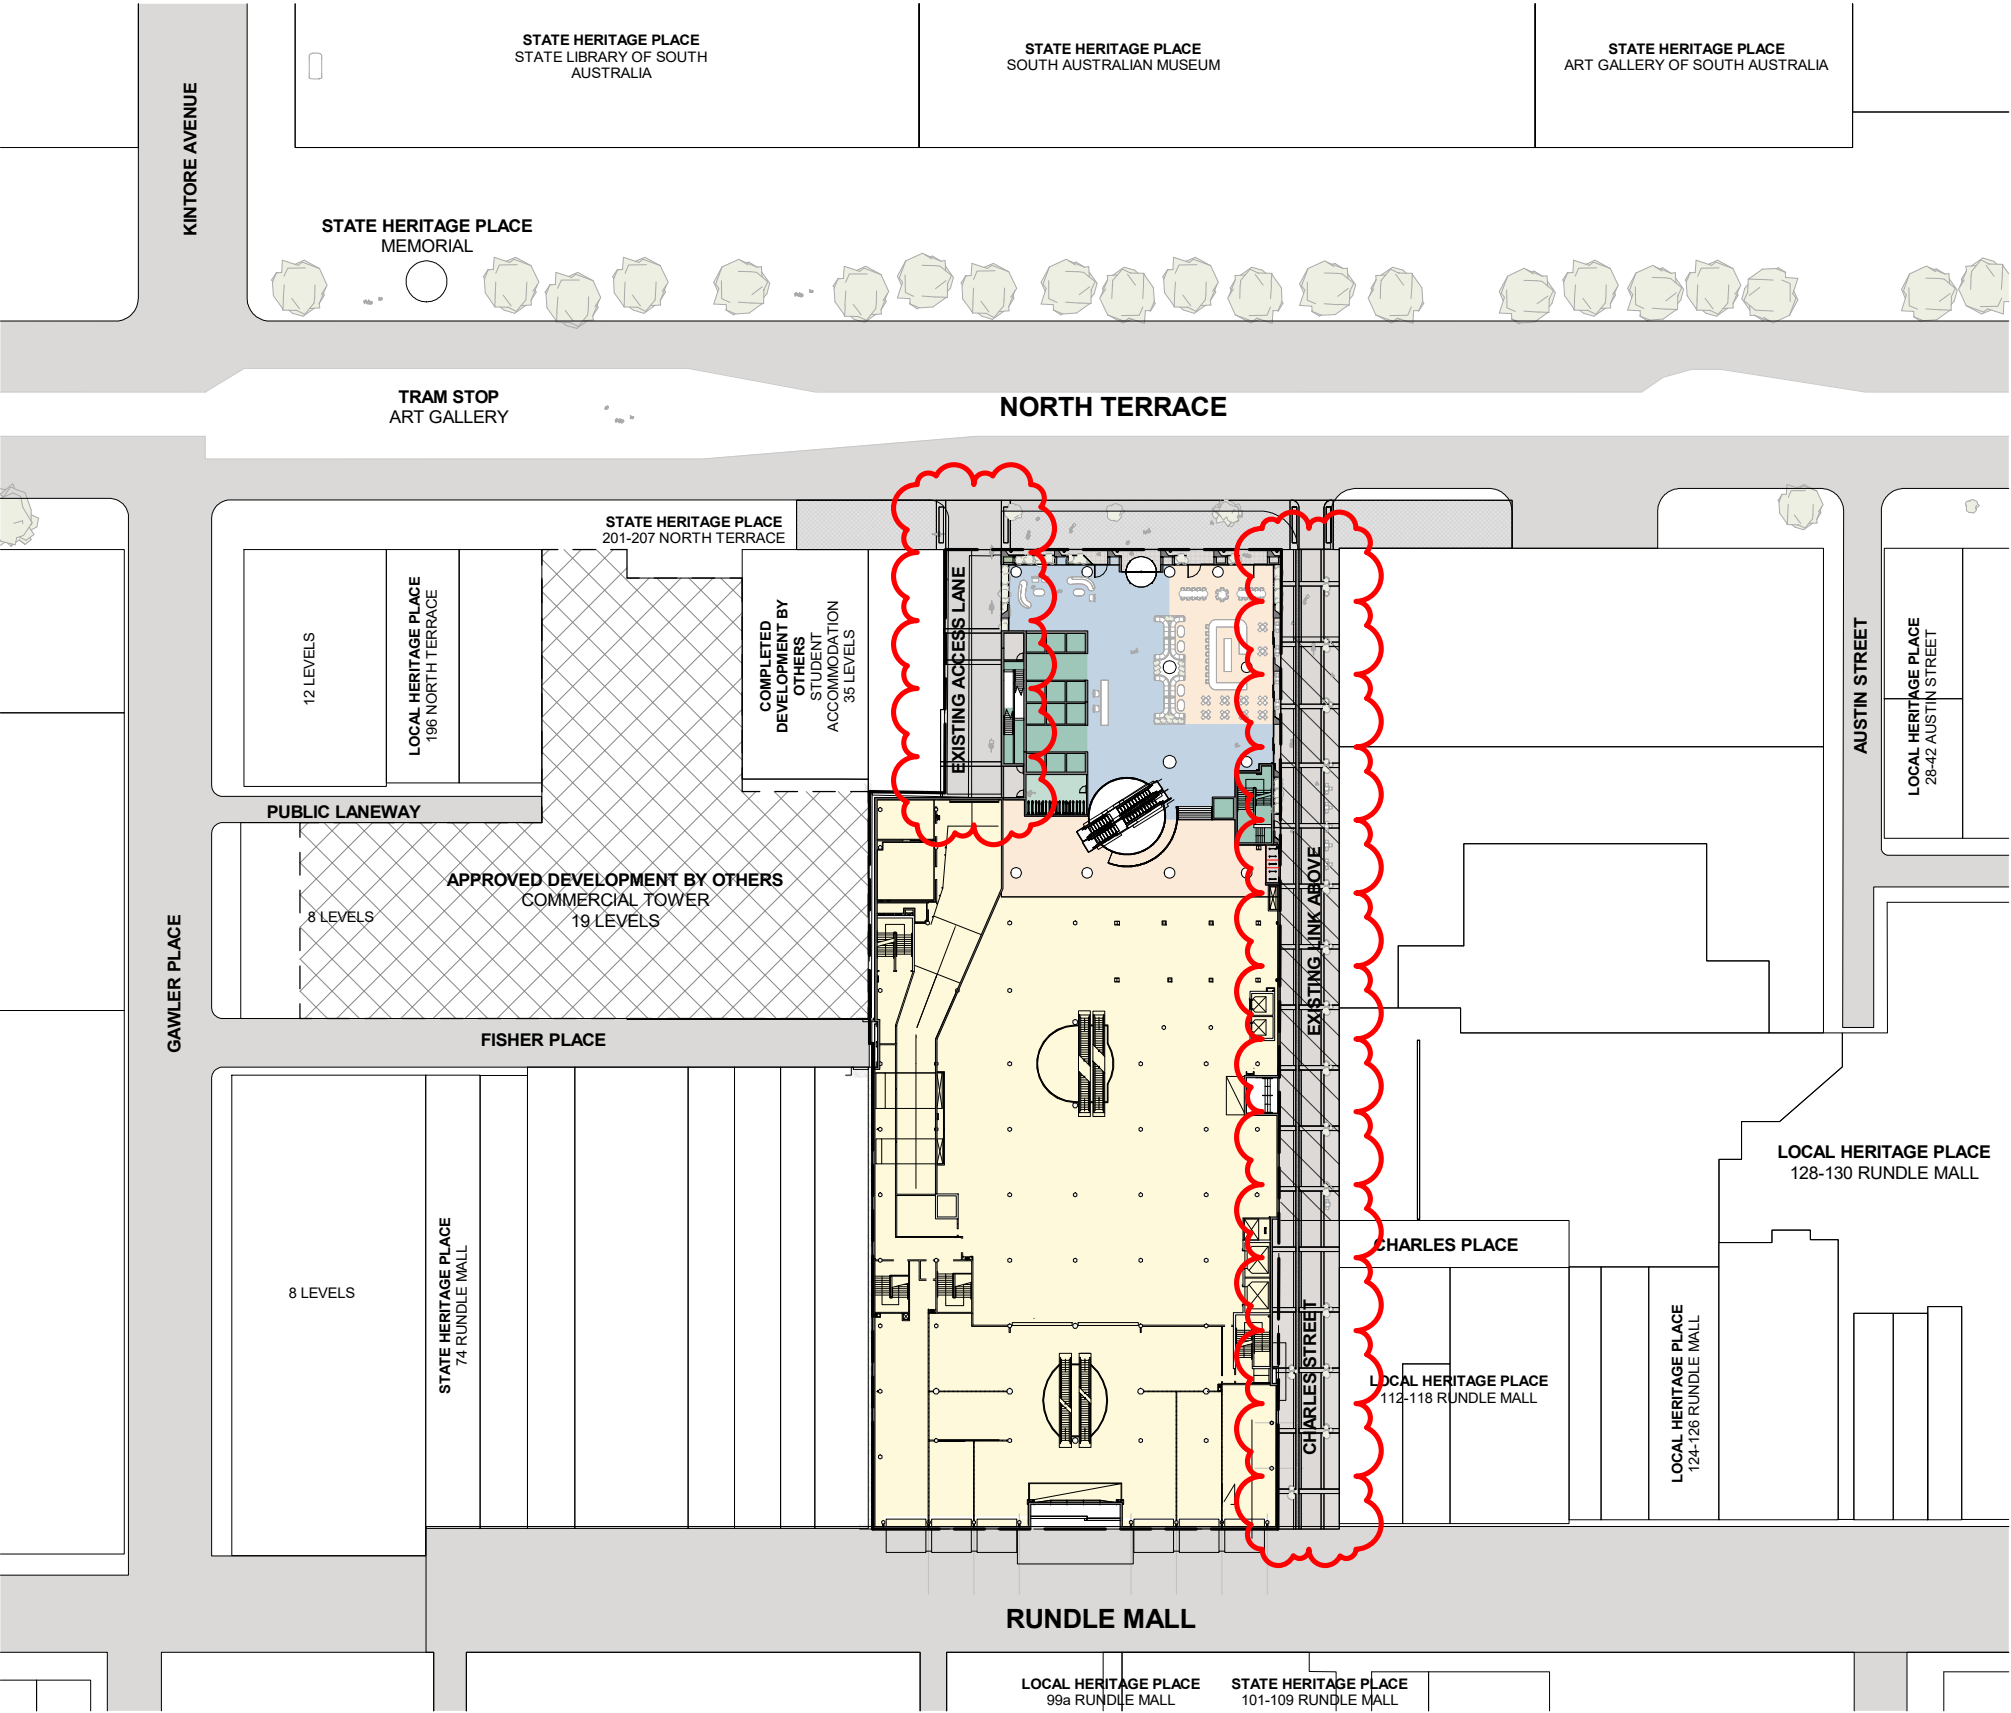


SITE PLAN scale 1 : 1000


| AREA BY LEVEL        |   |                     | AREA BY USE                               |   |                       |
|----------------------|---|---------------------|-------------------------------------------|---|-----------------------|
| <b>BASEMENT</b>      |   |                     |                                           |   |                       |
| SERVICES             | - | 623 m <sup>2</sup>  | CORE                                      | - | 8195 m <sup>2</sup>   |
| RETAIL STORAGE       | - | 690m2               | SERVICES                                  | - | 2712 m <sup>2</sup>   |
| CORE                 | - | 139 m <sup>2</sup>  | FOOD COURT                                | - | 866 m <sup>2</sup>    |
| <b>LOWER GROUND</b>  |   |                     | RETAIL                                    | - | 2736 m <sup>2</sup>   |
| FOOD COURT           | - | 866 m <sup>2</sup>  | RETAIL STORGAE                            | - | 610 m <sup>2</sup>    |
| RETAIL               | - | 392 m <sup>2</sup>  | FOOD & BEVERAGE                           | - | 1147 m <sup>2</sup>   |
| CORE                 | - | 292 m <sup>2</sup>  | E.O.T                                     | - | 737 m <sup>2</sup>    |
| <b>GROUND</b>        |   |                     | COMMERCIAL LOBBY                          | - | 528 m <sup>2</sup>    |
| COMMERCIAL LOBBY     | - | 528 m <sup>2</sup>  | COMMERCIAL                                | - | 33,900 m <sup>2</sup> |
| RETAIL               | - | 594 m <sup>2</sup>  | COMMERCIAL TERR.                          | - | 487 m <sup>2</sup>    |
| CORE                 | - | 237 m <sup>2</sup>  | <b>TOTAL AREA</b> - 51,918 m <sup>2</sup> |   |                       |
| <b>LEVEL 01</b>      |   |                     |                                           |   |                       |
| RETAIL               | - | 440 m <sup>2</sup>  |                                           |   |                       |
| CORE                 | - | 232 m <sup>2</sup>  |                                           |   |                       |
| <b>LEVEL 02</b>      |   |                     |                                           |   |                       |
| FOOD & BEVERAGE      | - | 1147 m <sup>2</sup> |                                           |   |                       |
| CORE                 | - | 229 m <sup>2</sup>  |                                           |   |                       |
| <b>LEVEL 03</b>      |   |                     |                                           |   |                       |
| RETAIL               | - | 1310 m              |                                           |   |                       |
| CORE                 | - | 229 m <sup>2</sup>  |                                           |   |                       |
| <b>LEVEL 04</b>      |   |                     |                                           |   |                       |
| EOT                  | - | 695 m <sup>2</sup>  |                                           |   |                       |
| SERVICES             | - | 581 m               |                                           |   |                       |
| CORE                 | - | 250 m <sup>2</sup>  |                                           |   |                       |
| <b>LEVEL 05</b>      |   |                     |                                           |   |                       |
| COMMERCIAL           | - | 817 m <sup>2</sup>  |                                           |   |                       |
| TERRACE              | - | 397 m <sup>2</sup>  |                                           |   |                       |
| CORE                 | - | 306 m <sup>2</sup>  |                                           |   |                       |
| <b>LEVEL 06</b>      |   |                     |                                           |   |                       |
| COMMERCIAL           | - | 818 m <sup>2</sup>  |                                           |   |                       |
| TERRACE              | - | 90 m <sup>2</sup>   |                                           |   |                       |
| CORE                 | - | 306 m <sup>2</sup>  |                                           |   |                       |
| <b>LEVEL 07 - 17</b> |   |                     |                                           |   |                       |
| COMMERCIAL           | - | 1307 m <sup>2</sup> |                                           |   |                       |
| CORE                 | - | 276 m <sup>2</sup>  |                                           |   |                       |
| <b>LEVEL 18 - 30</b> |   |                     |                                           |   |                       |
| COMMERCIAL           | - | 1376 m <sup>2</sup> |                                           |   |                       |
| CORE                 | - | 218 m <sup>2</sup>  |                                           |   |                       |
| <b>ROOF</b>          |   |                     |                                           |   |                       |
| SERVICES             | - | 1508 m <sup>2</sup> |                                           |   |                       |
| CORE                 | - | 105 m <sup>2</sup>  |                                           |   |                       |

Area Schedule Legend scale 1 : 100

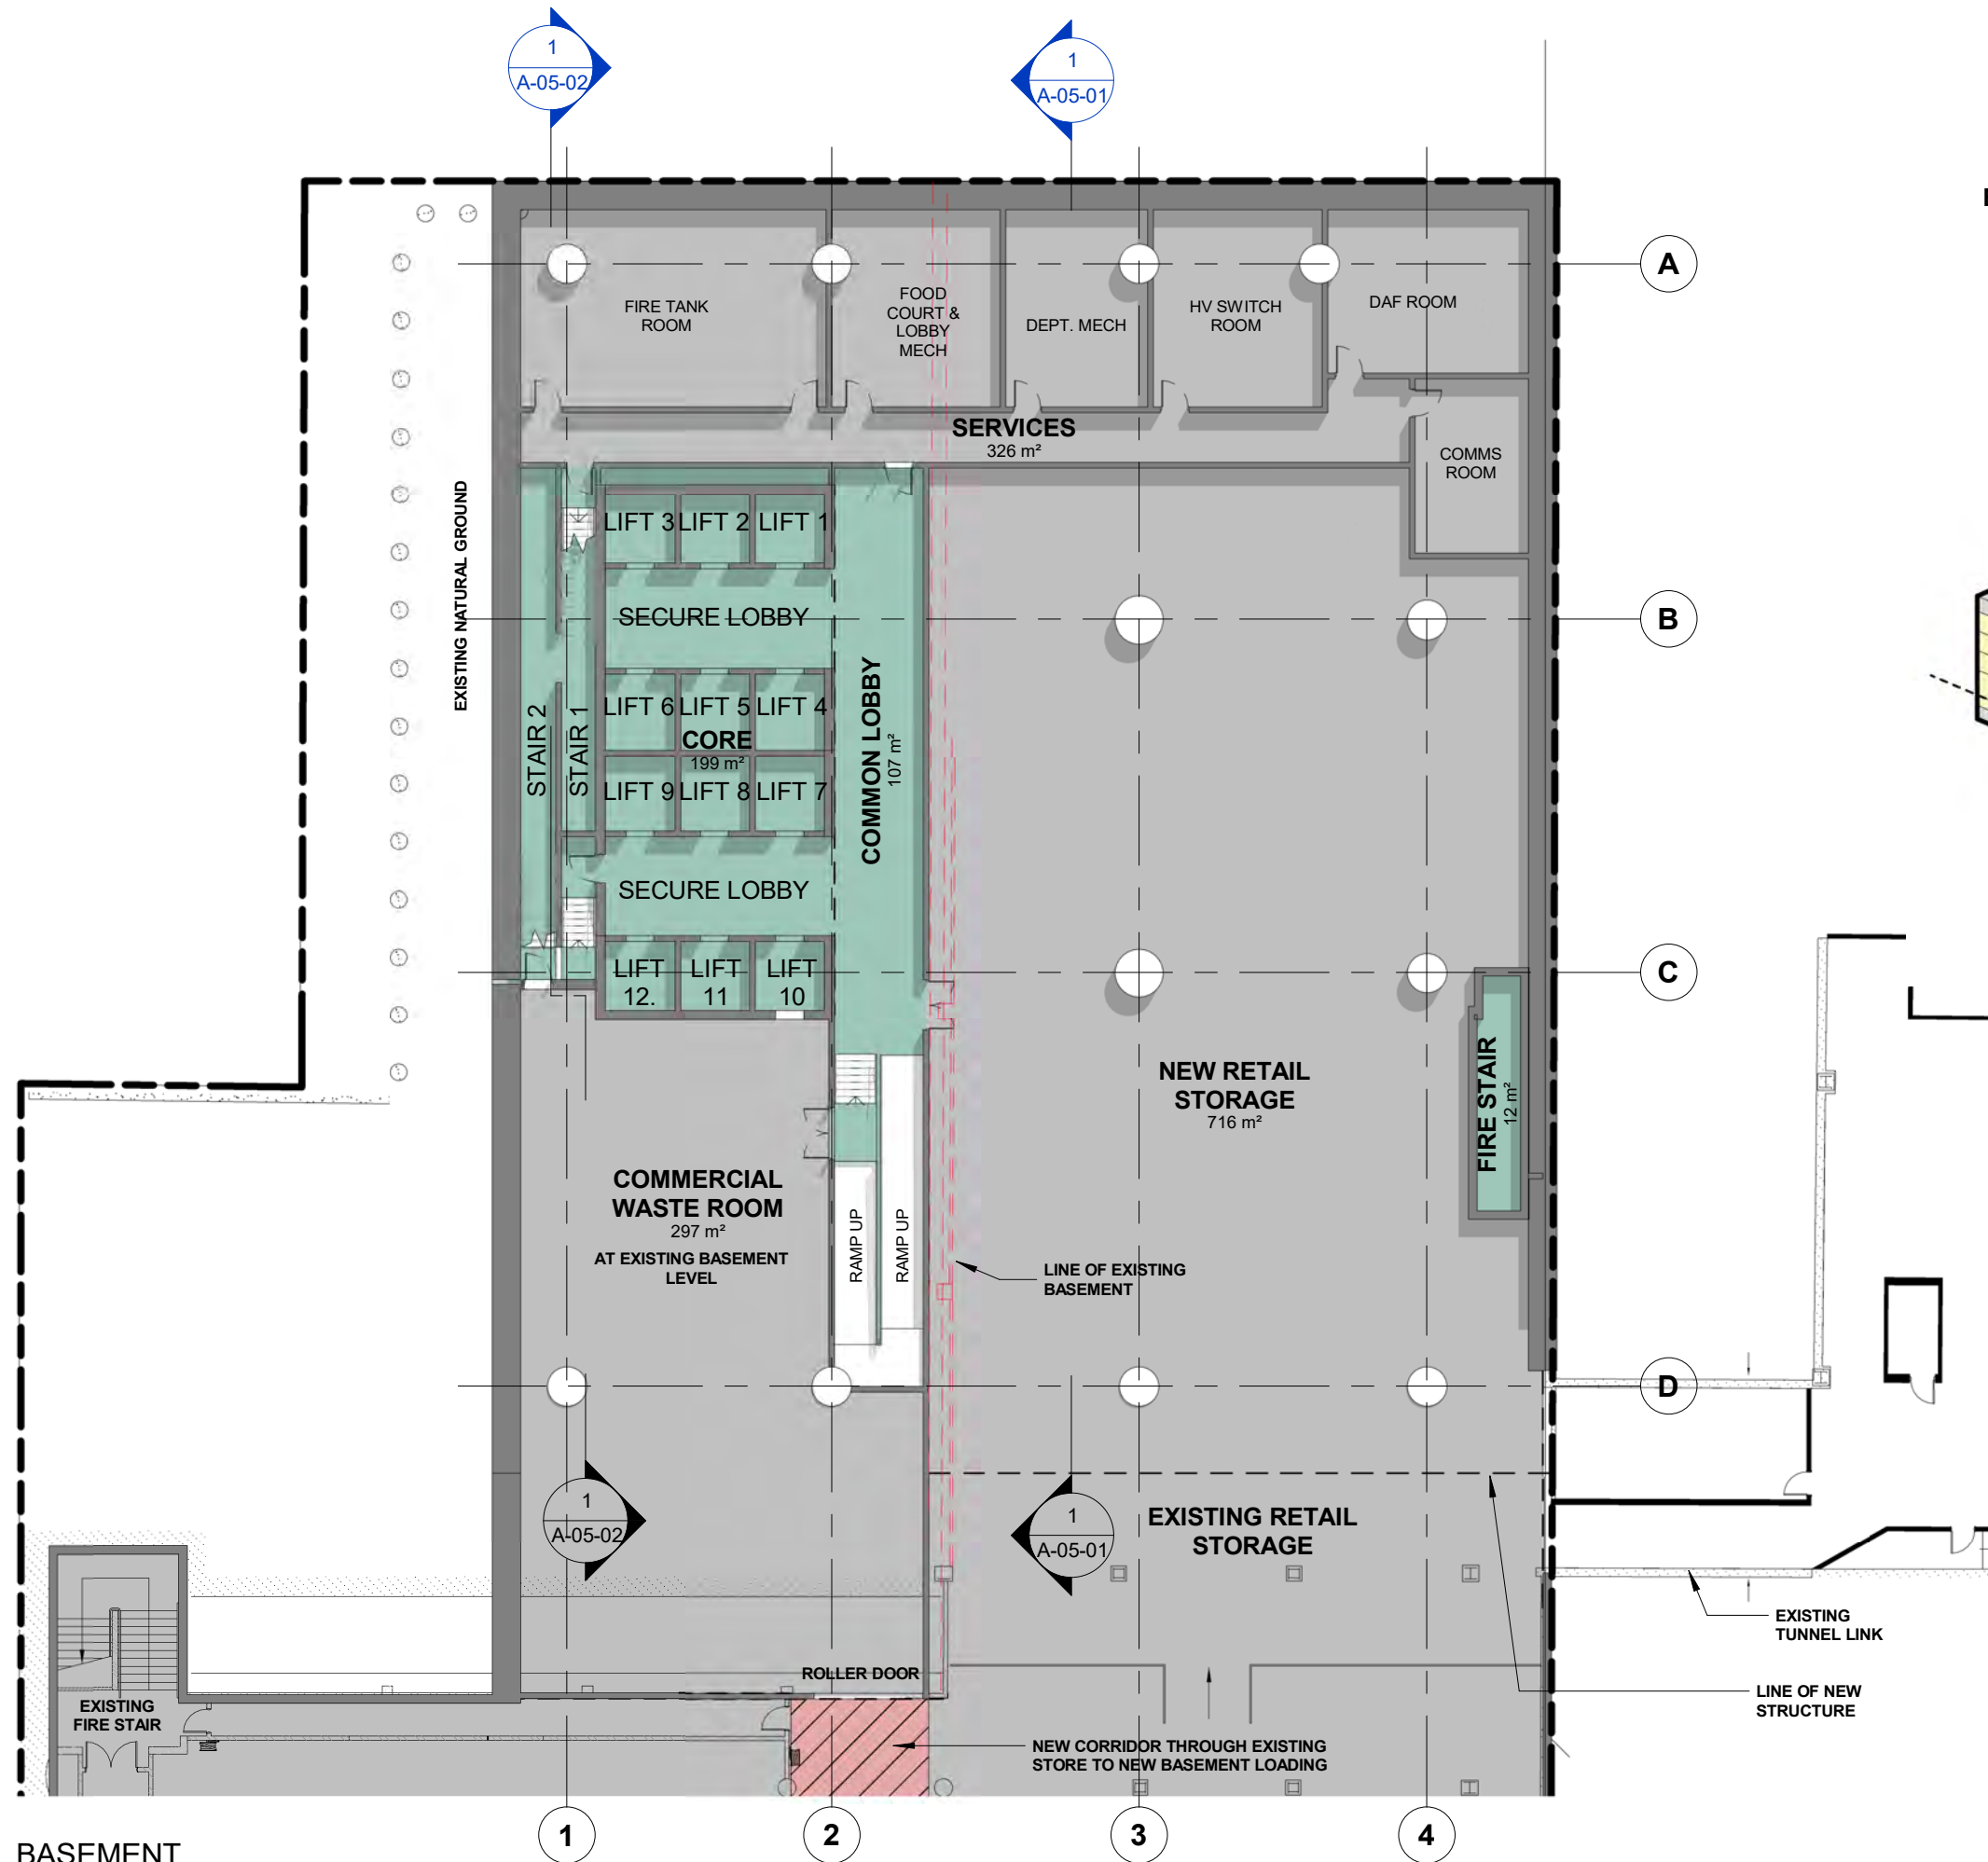


# BUILDING PROGRAM

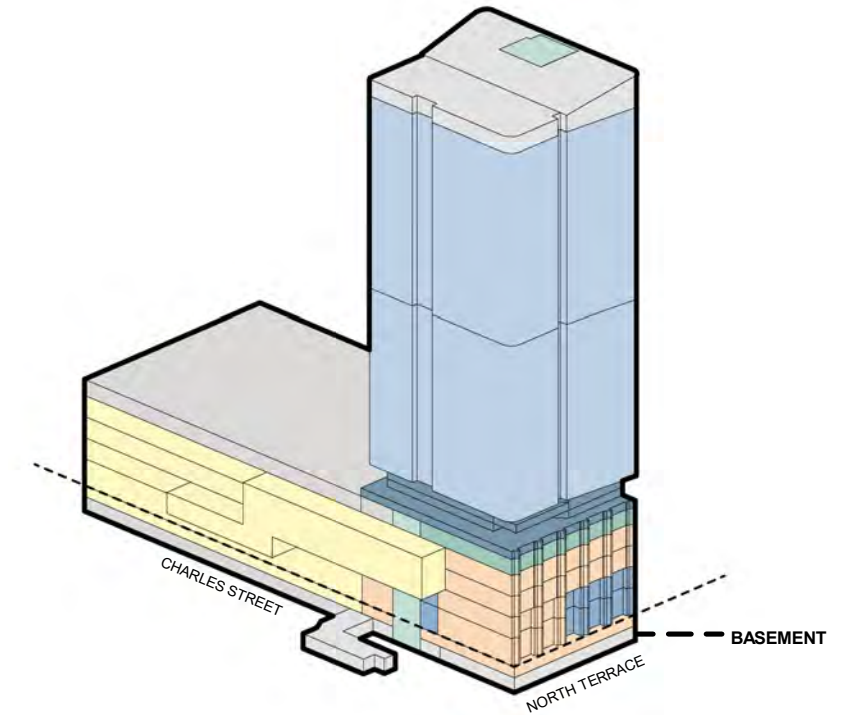

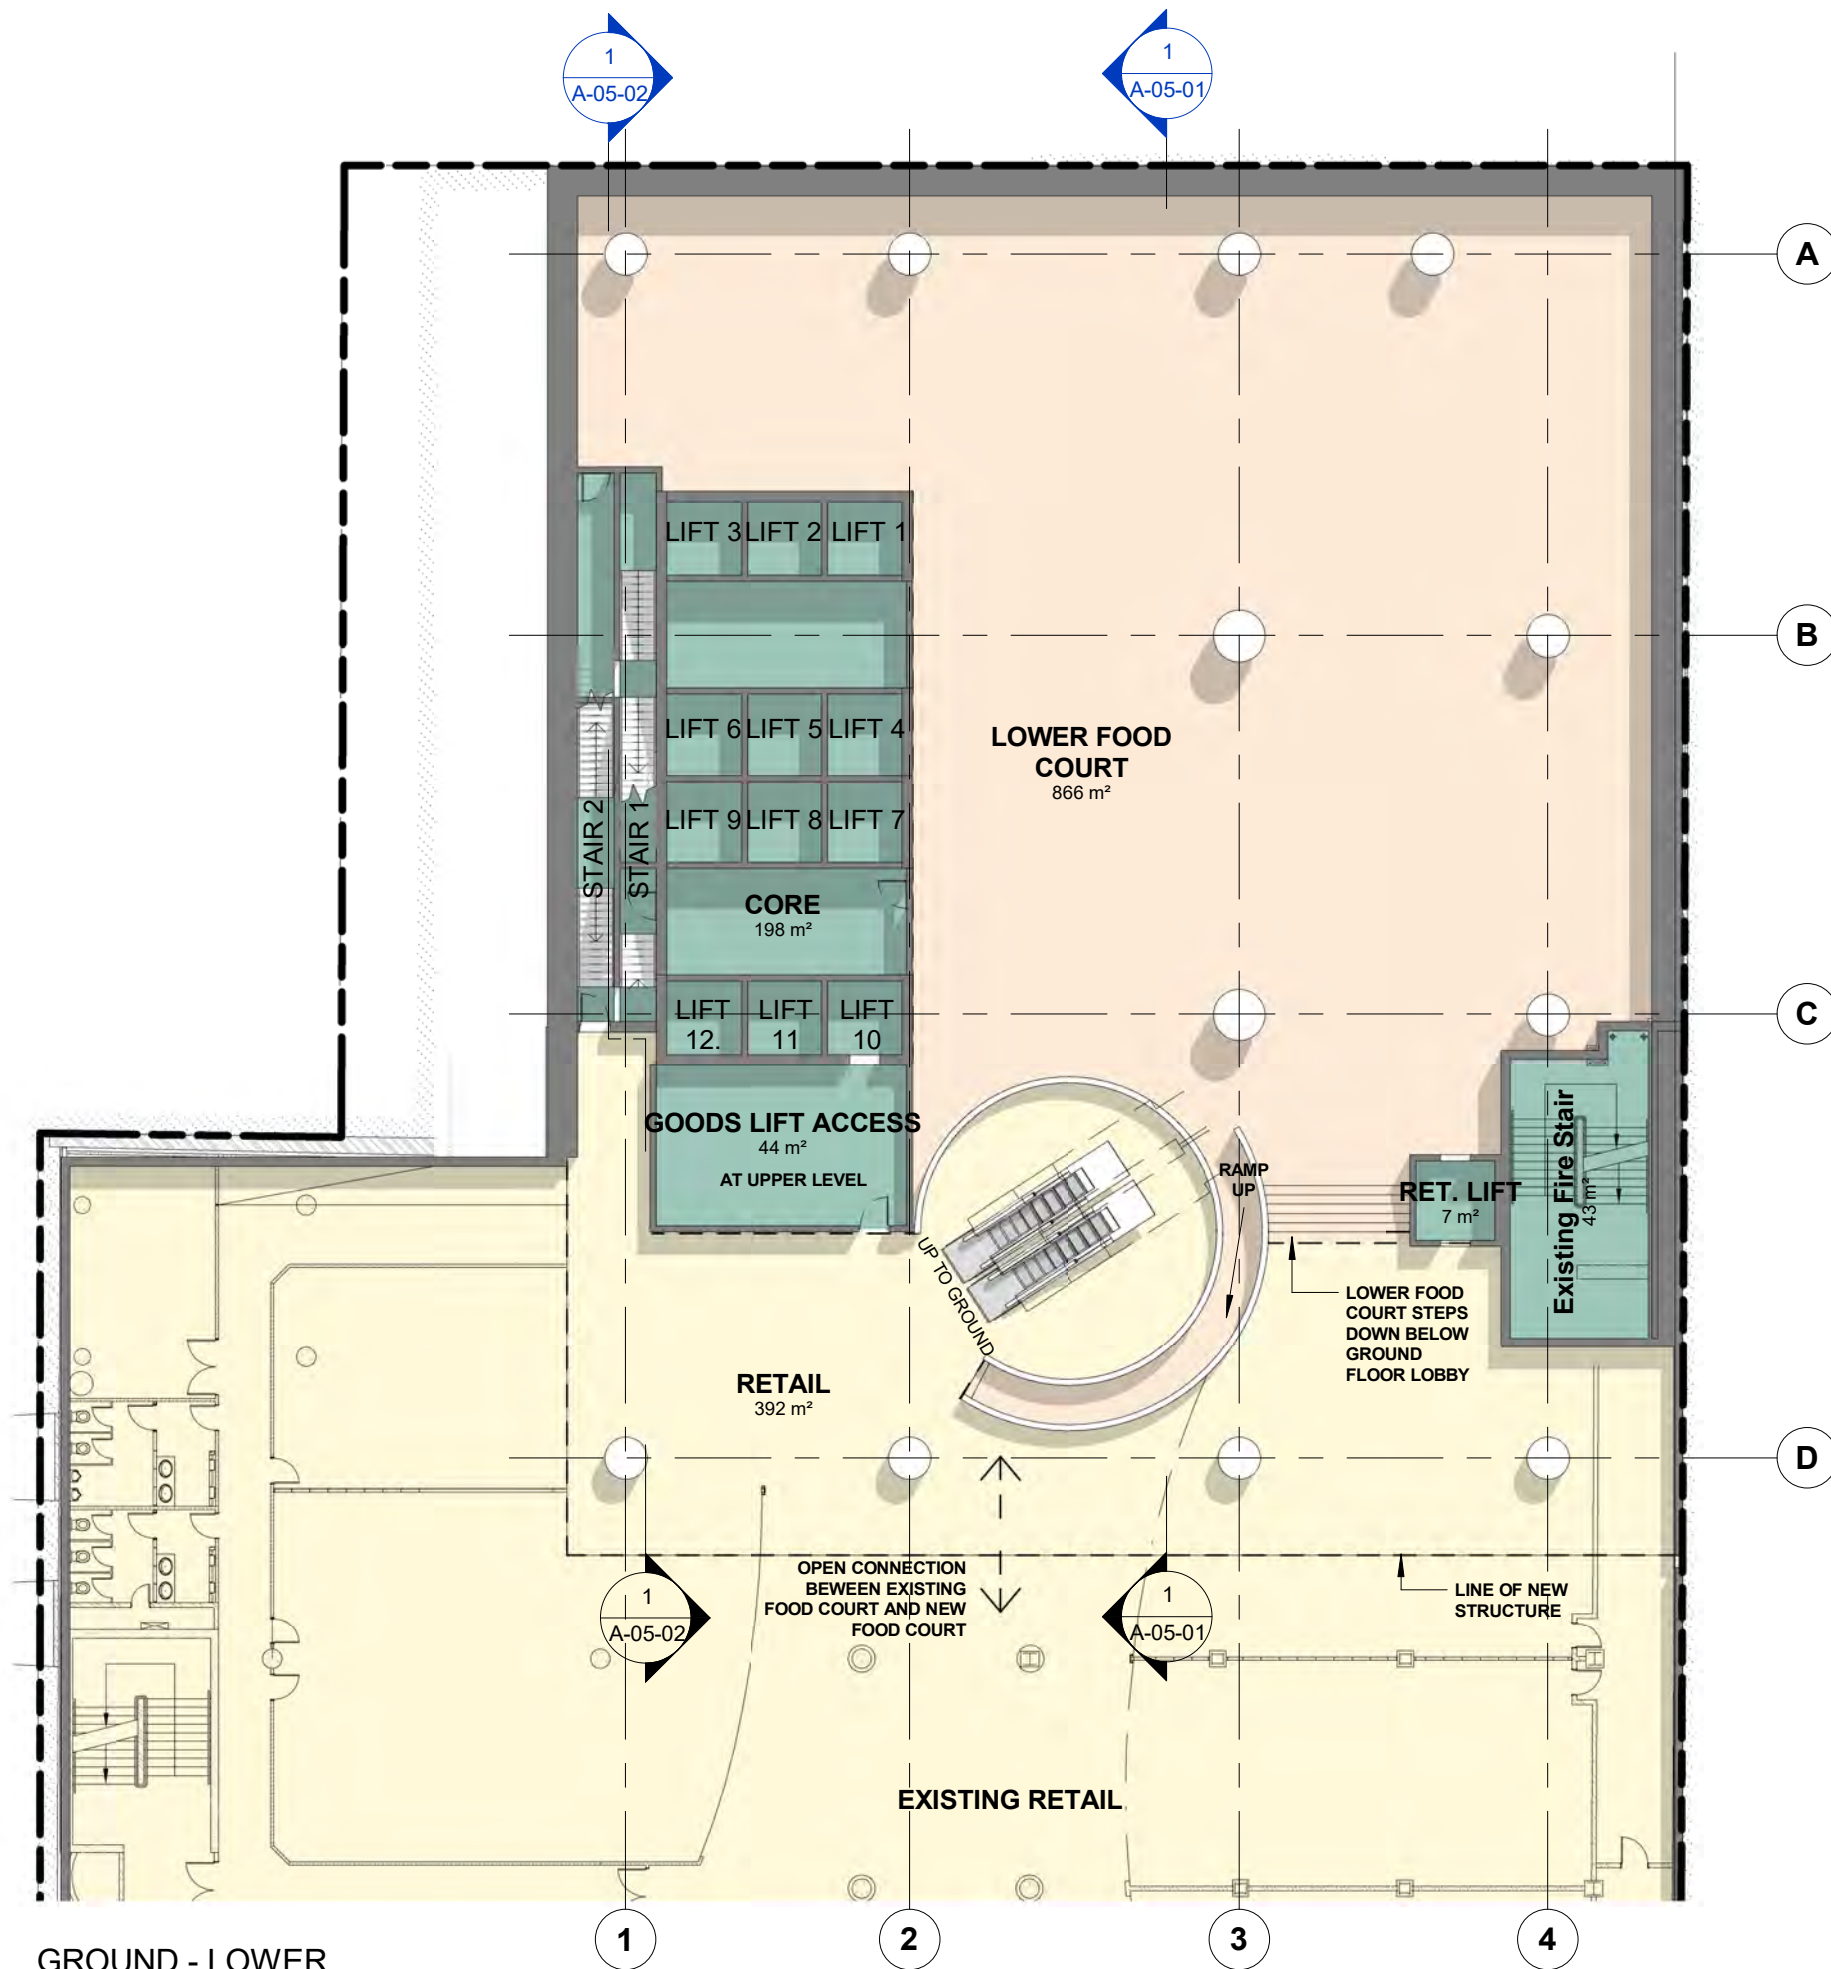


### BUILDING PROGRAM

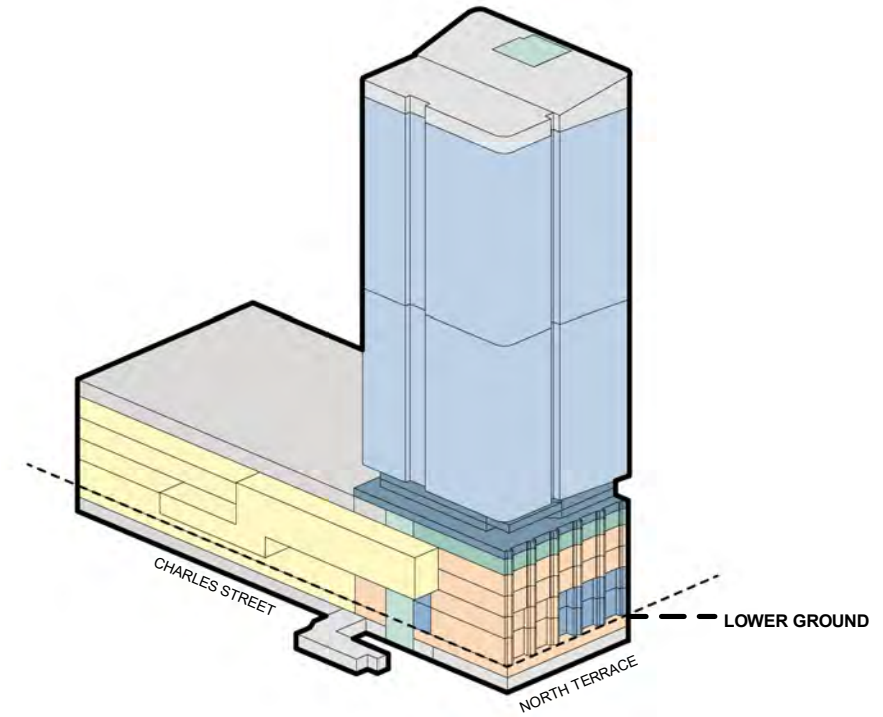









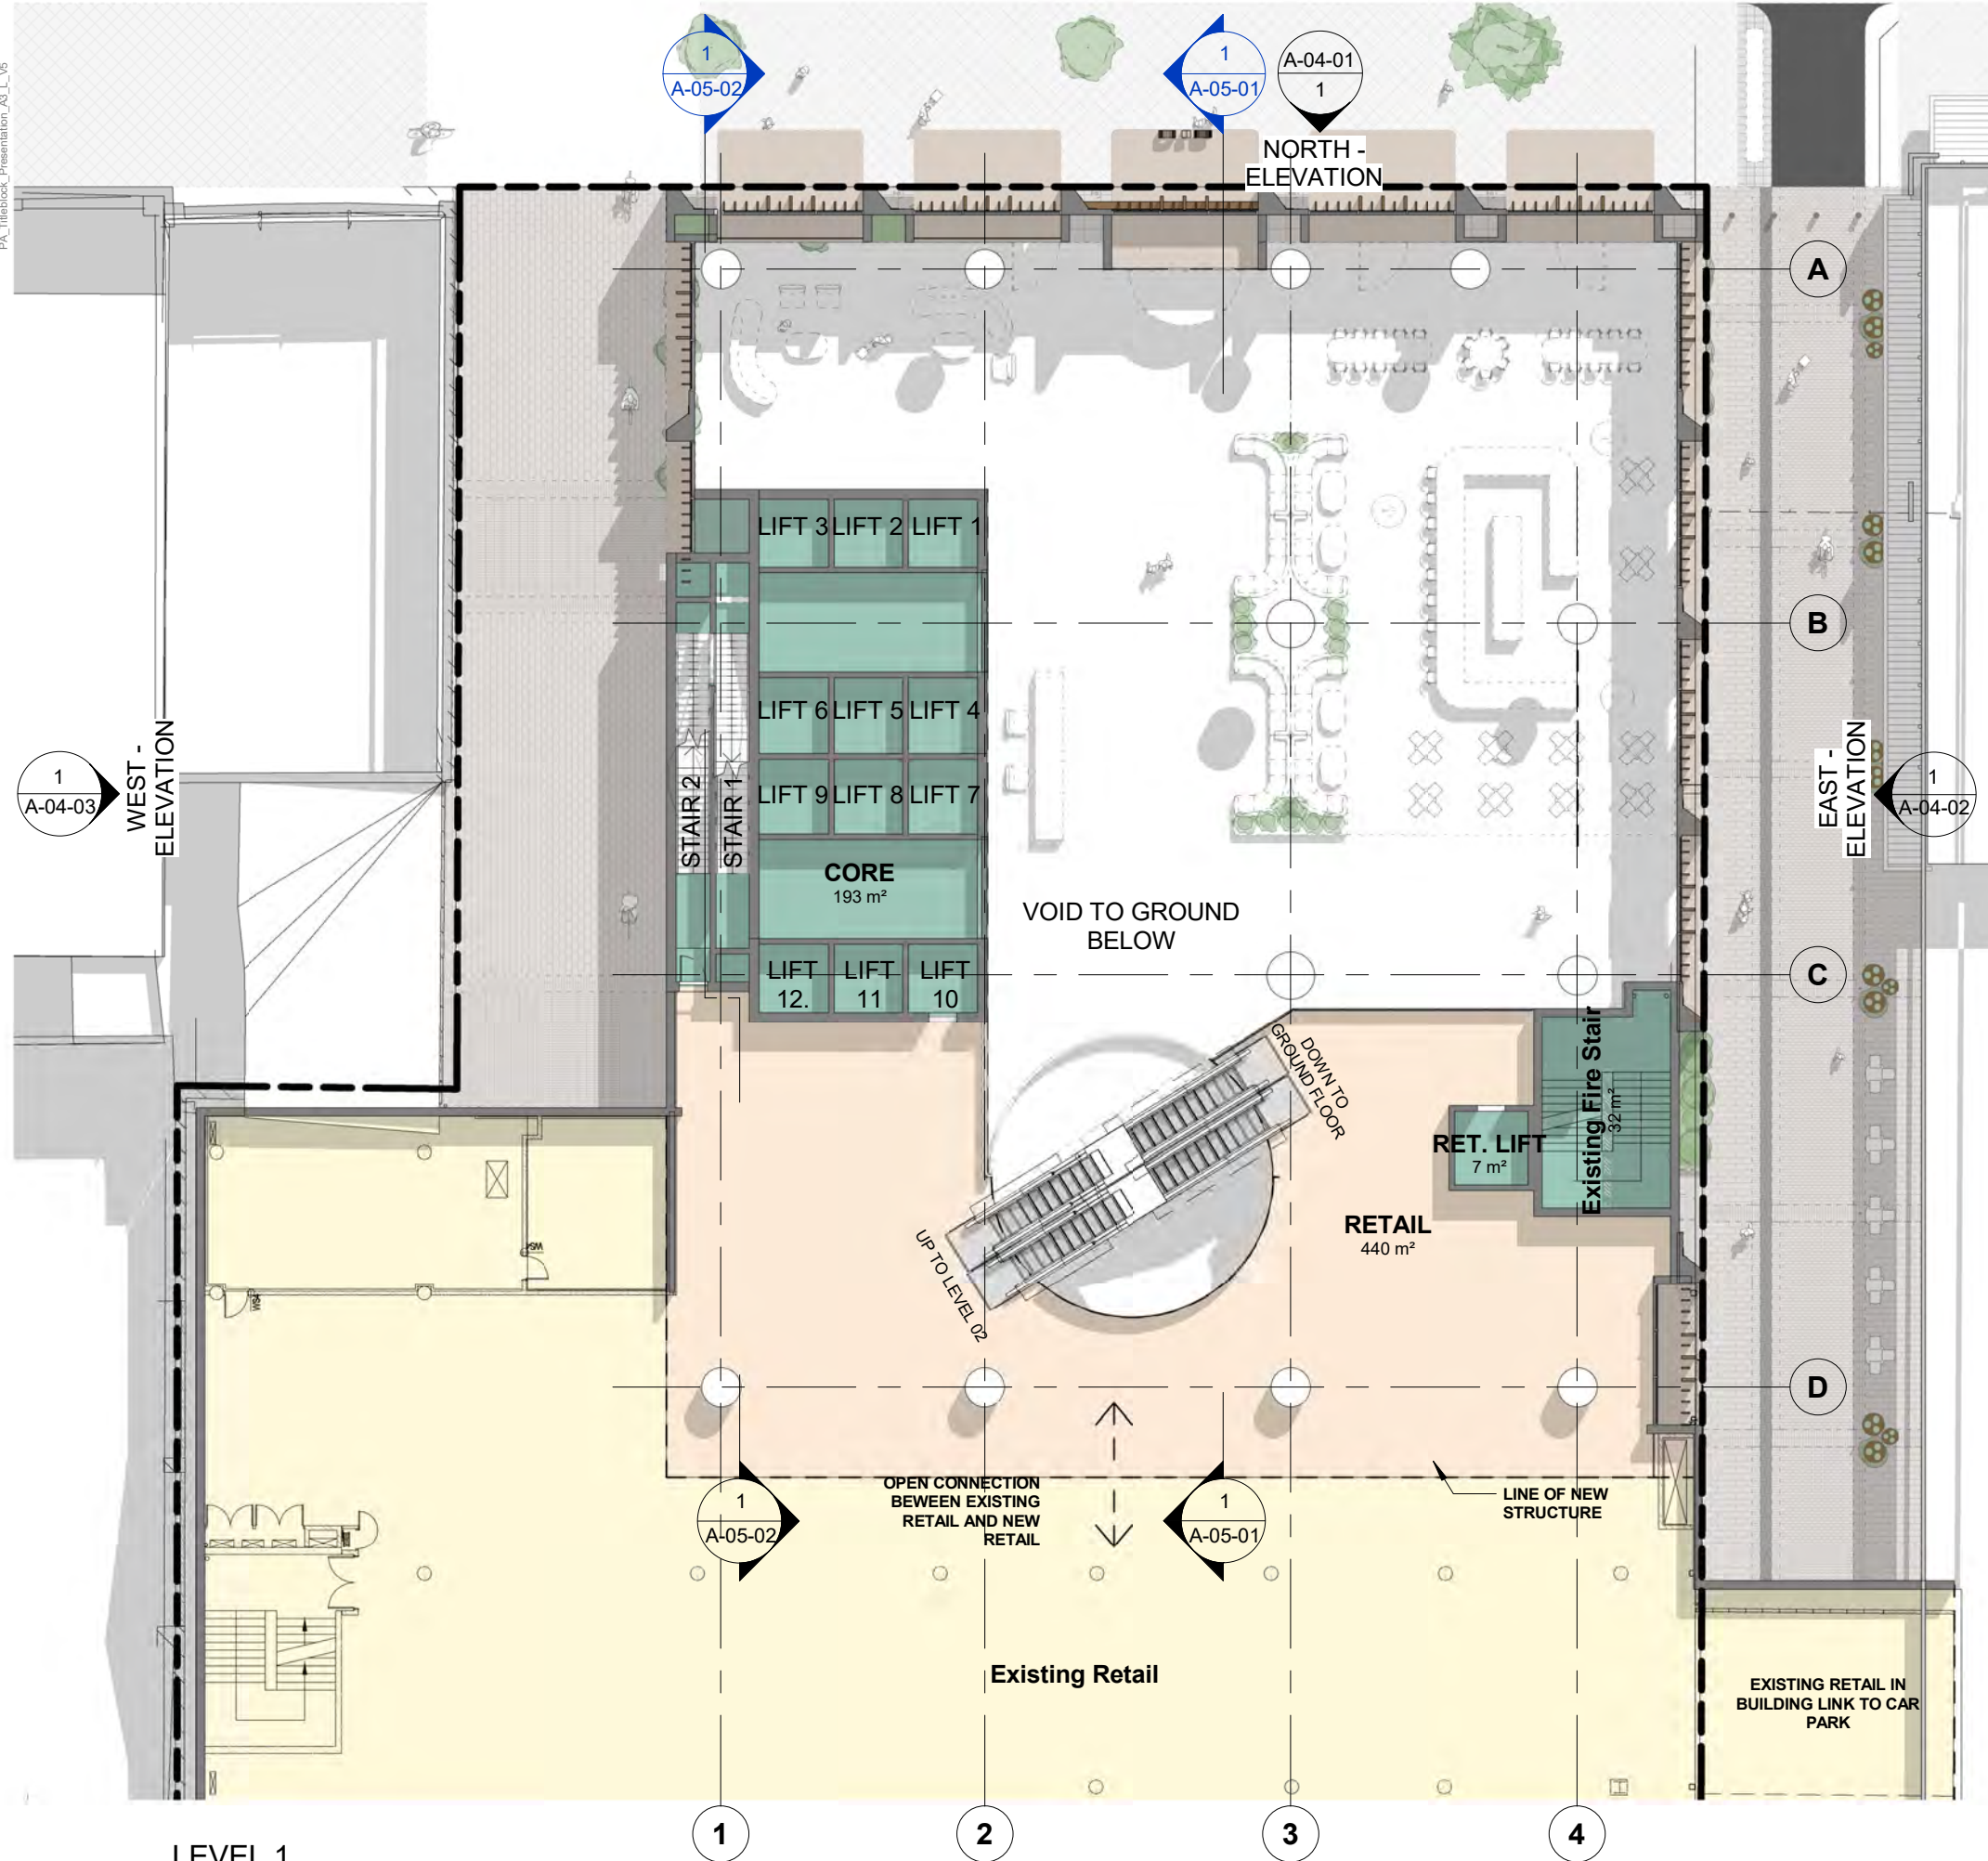


## BUILDING PROGRAM

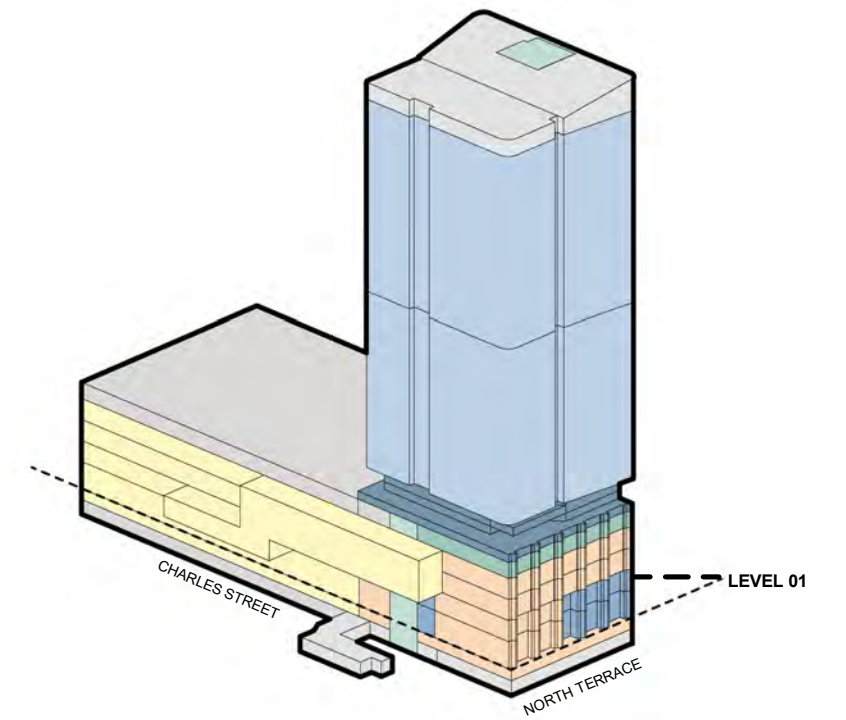




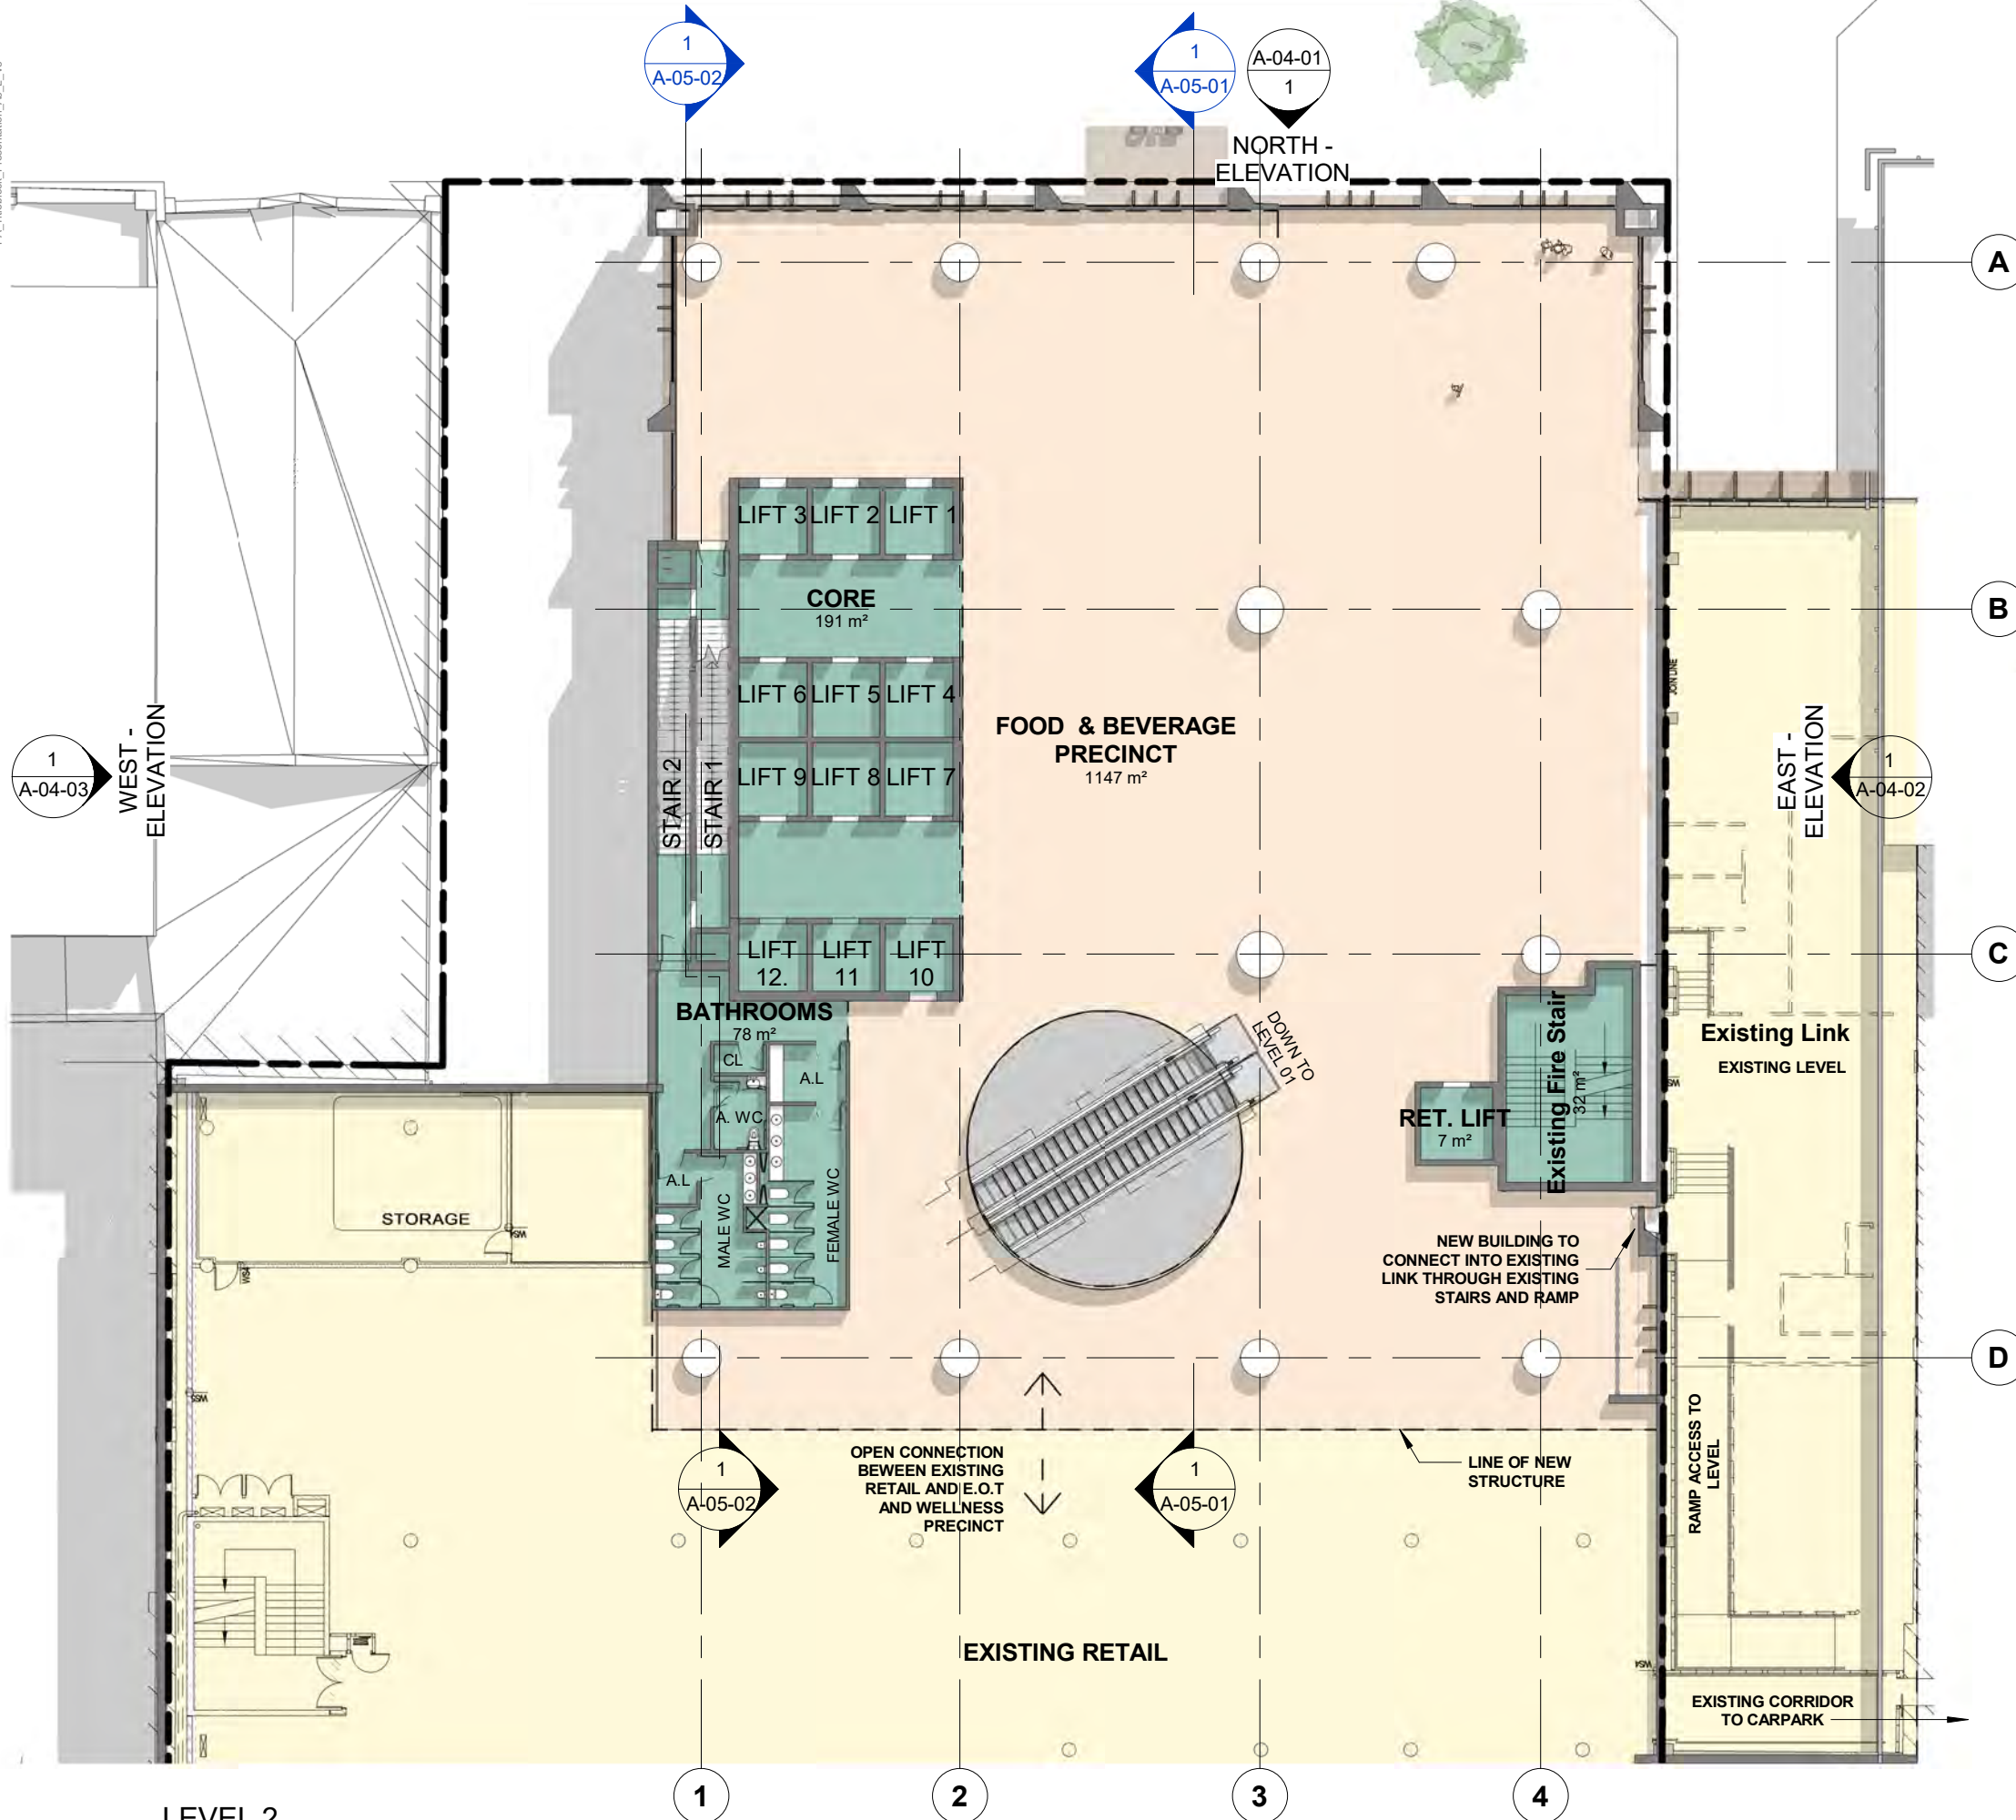


# **BUILDING PROGRAM**

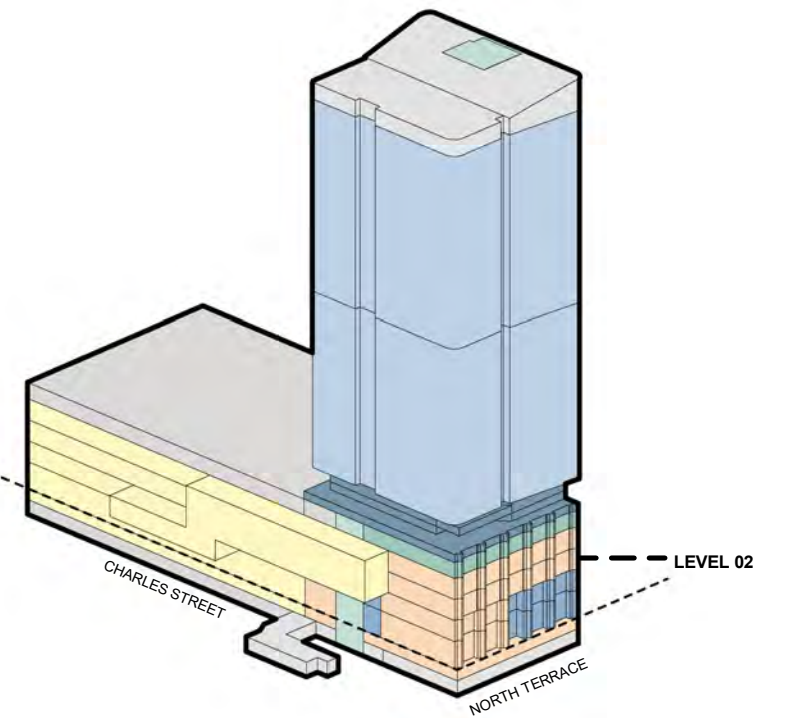




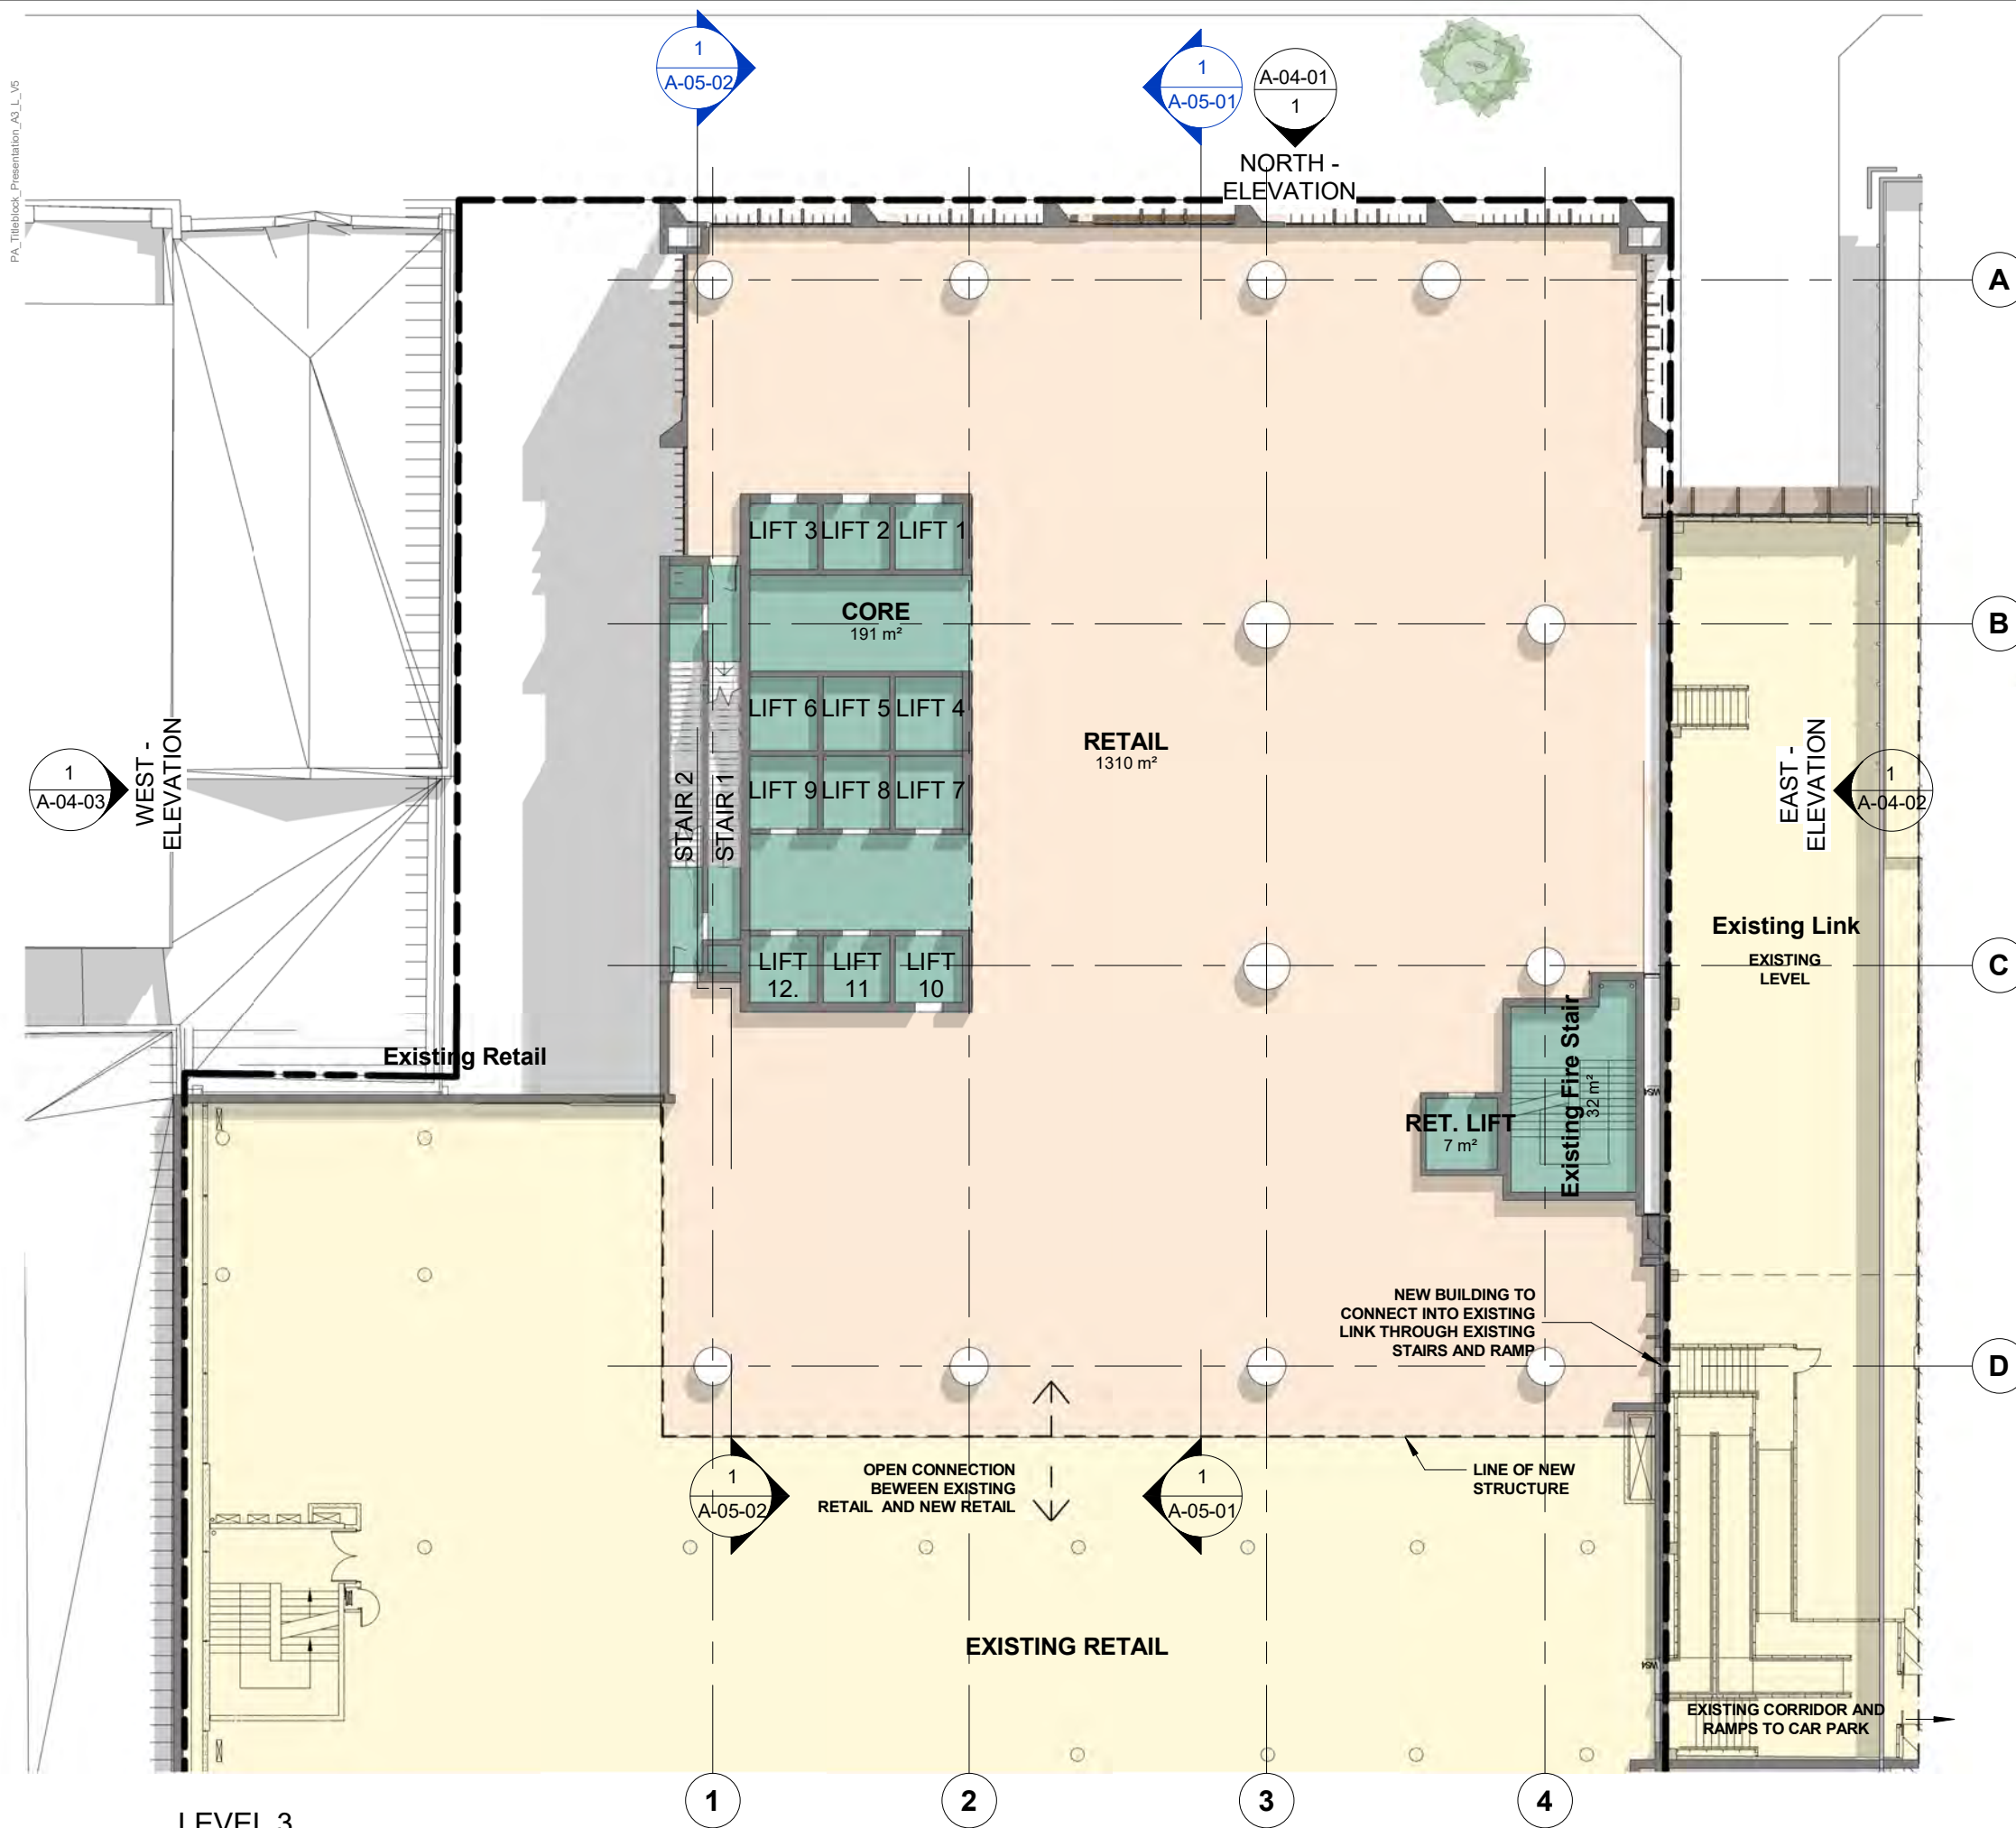


# **BUILDING PROGRAM**

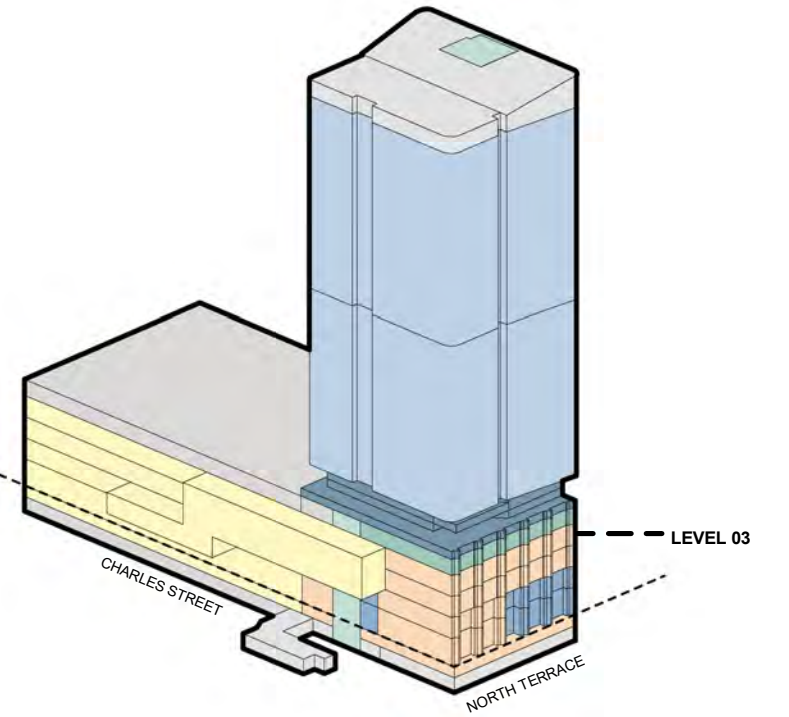


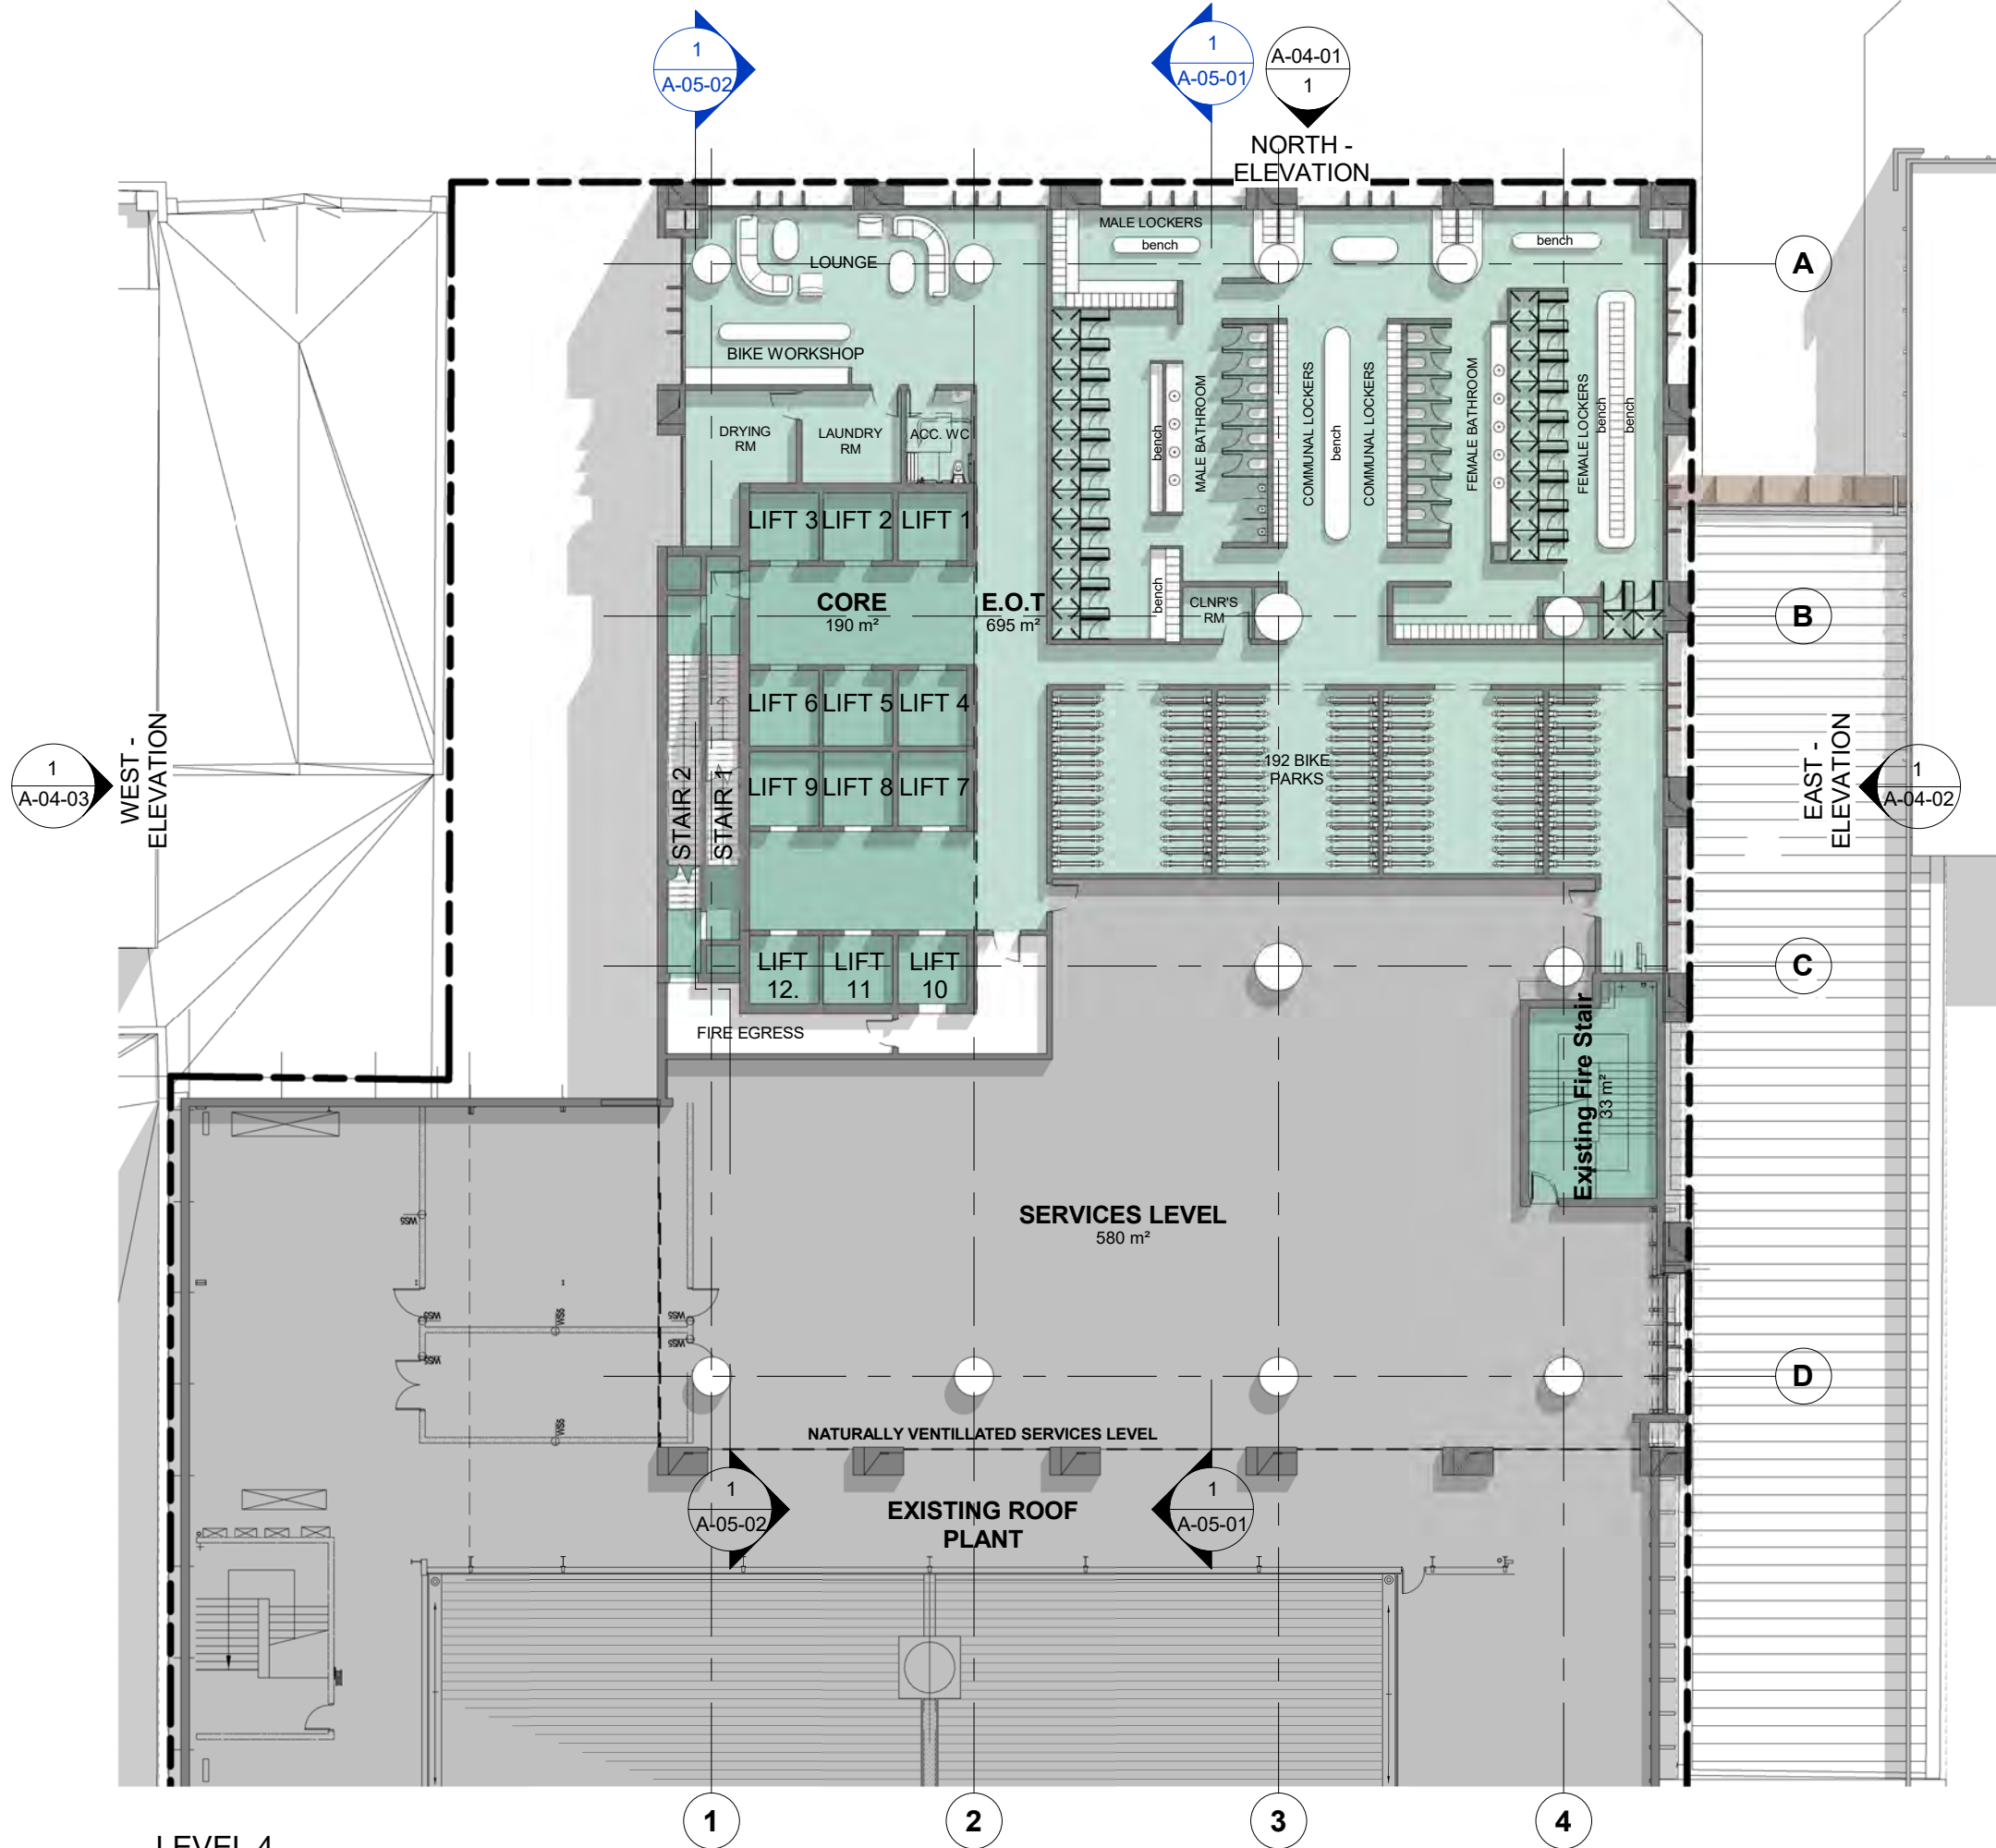


### BUILDING PROGRAM

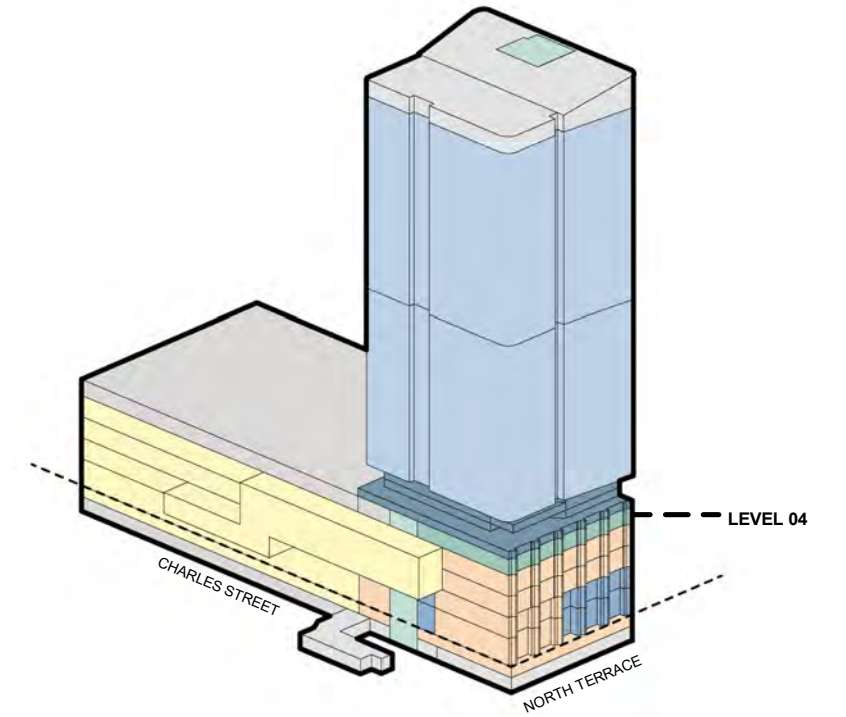





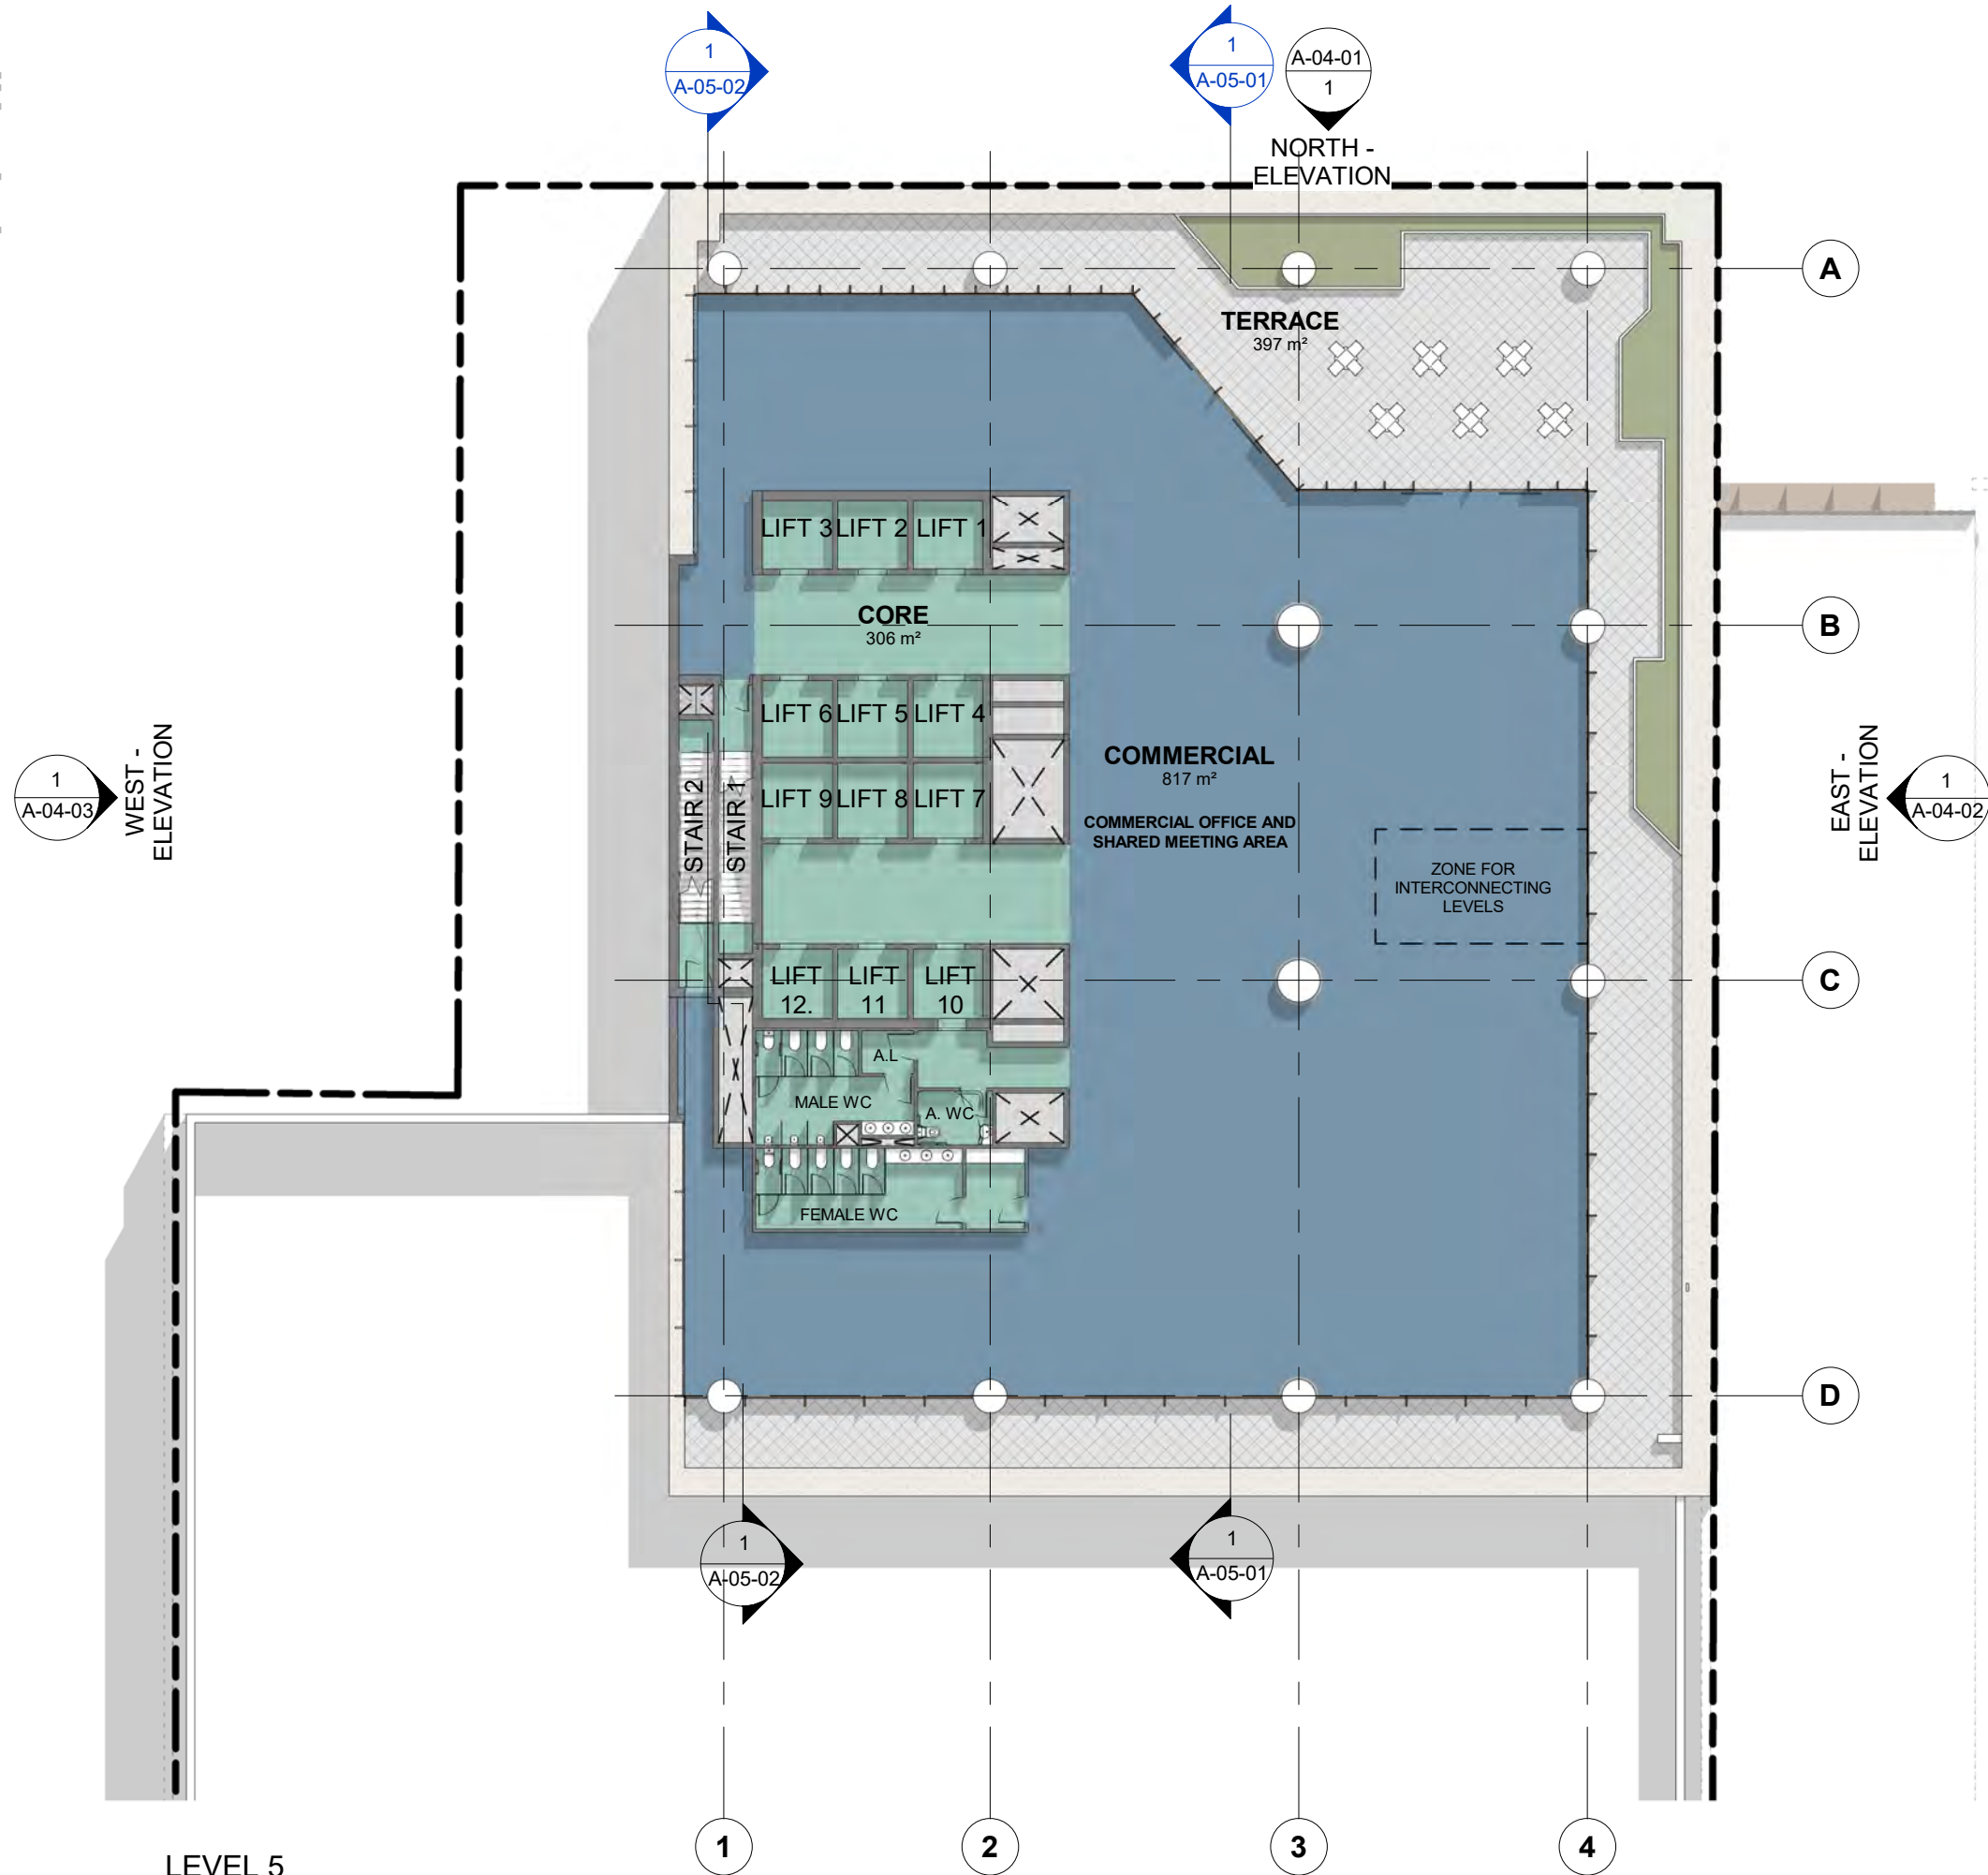

## BUILDING PROGRAM

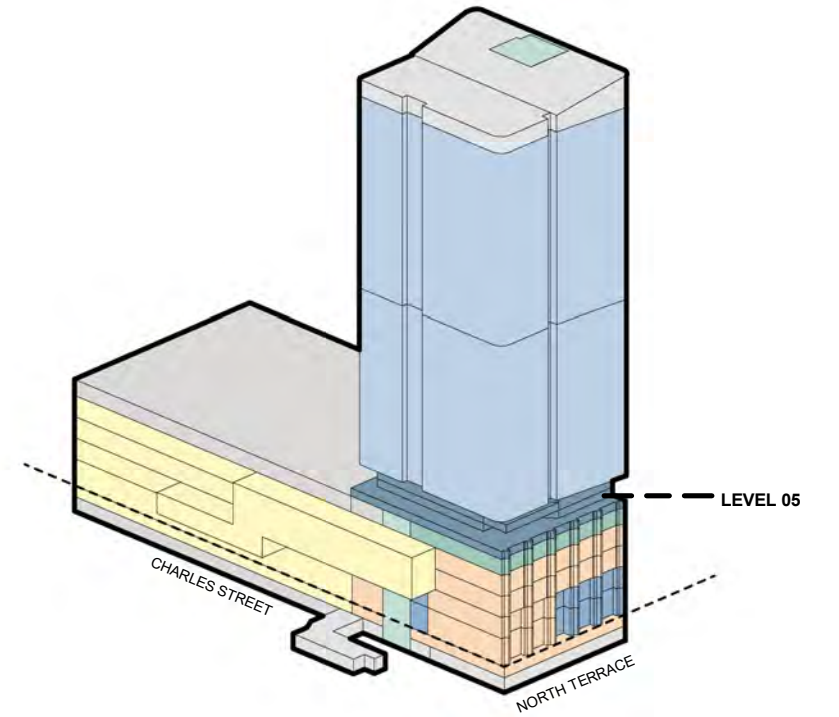




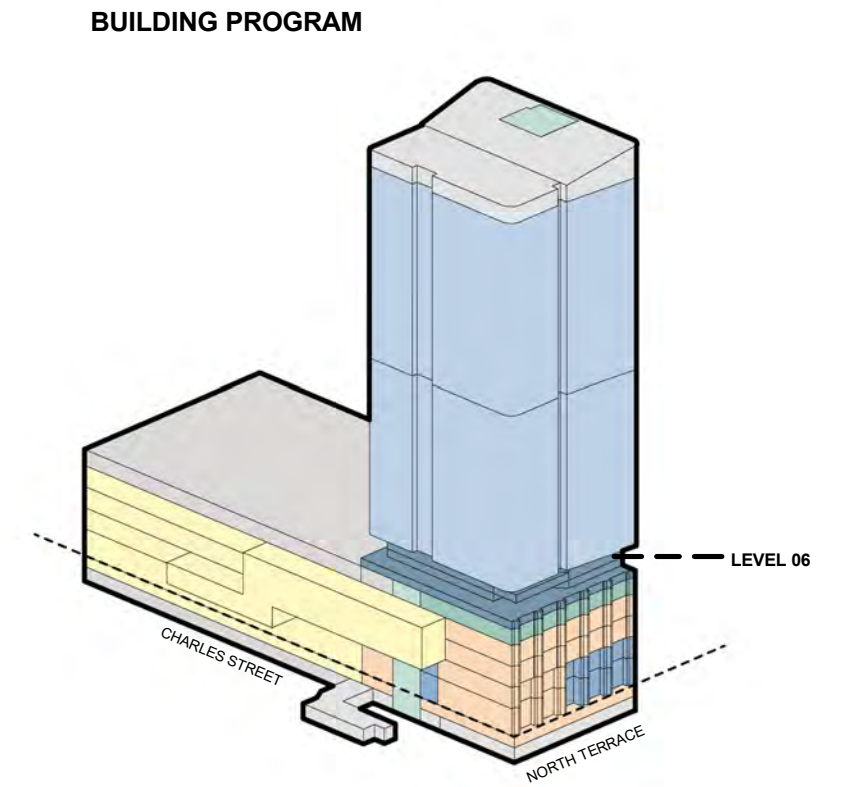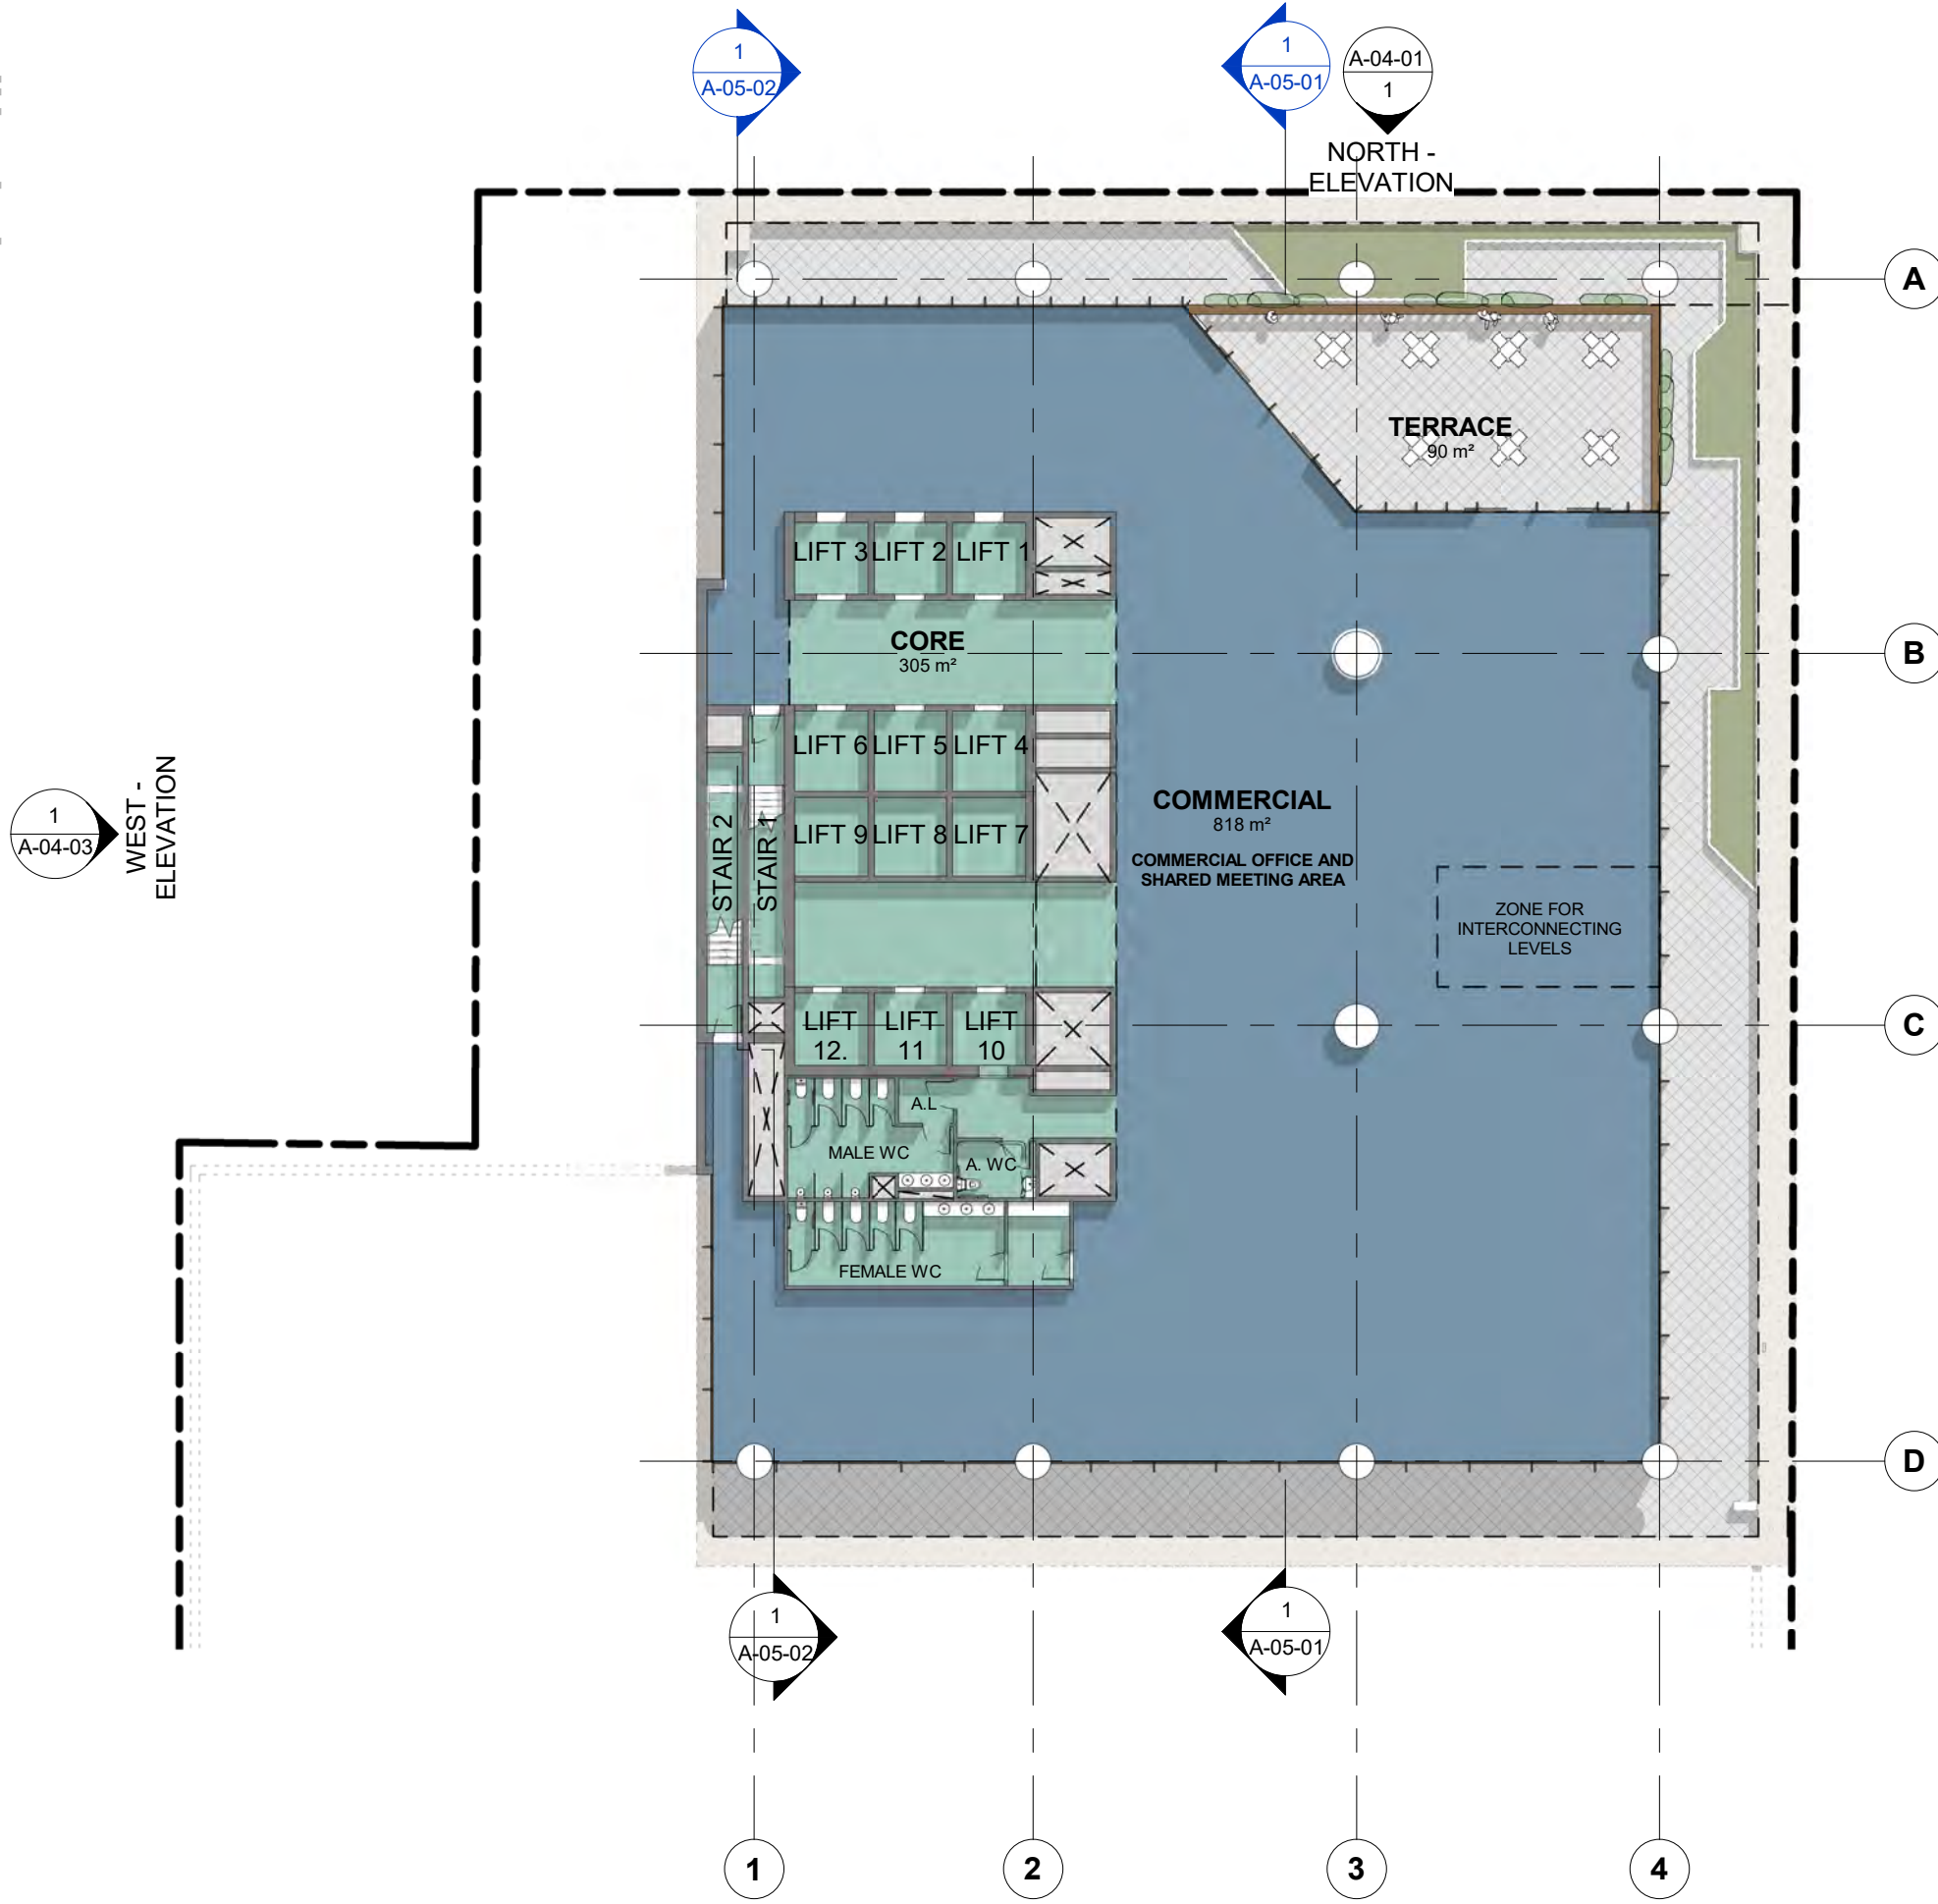


**LEVEL 6**  
ARCHITECTURAL PLAN scale1 : 250



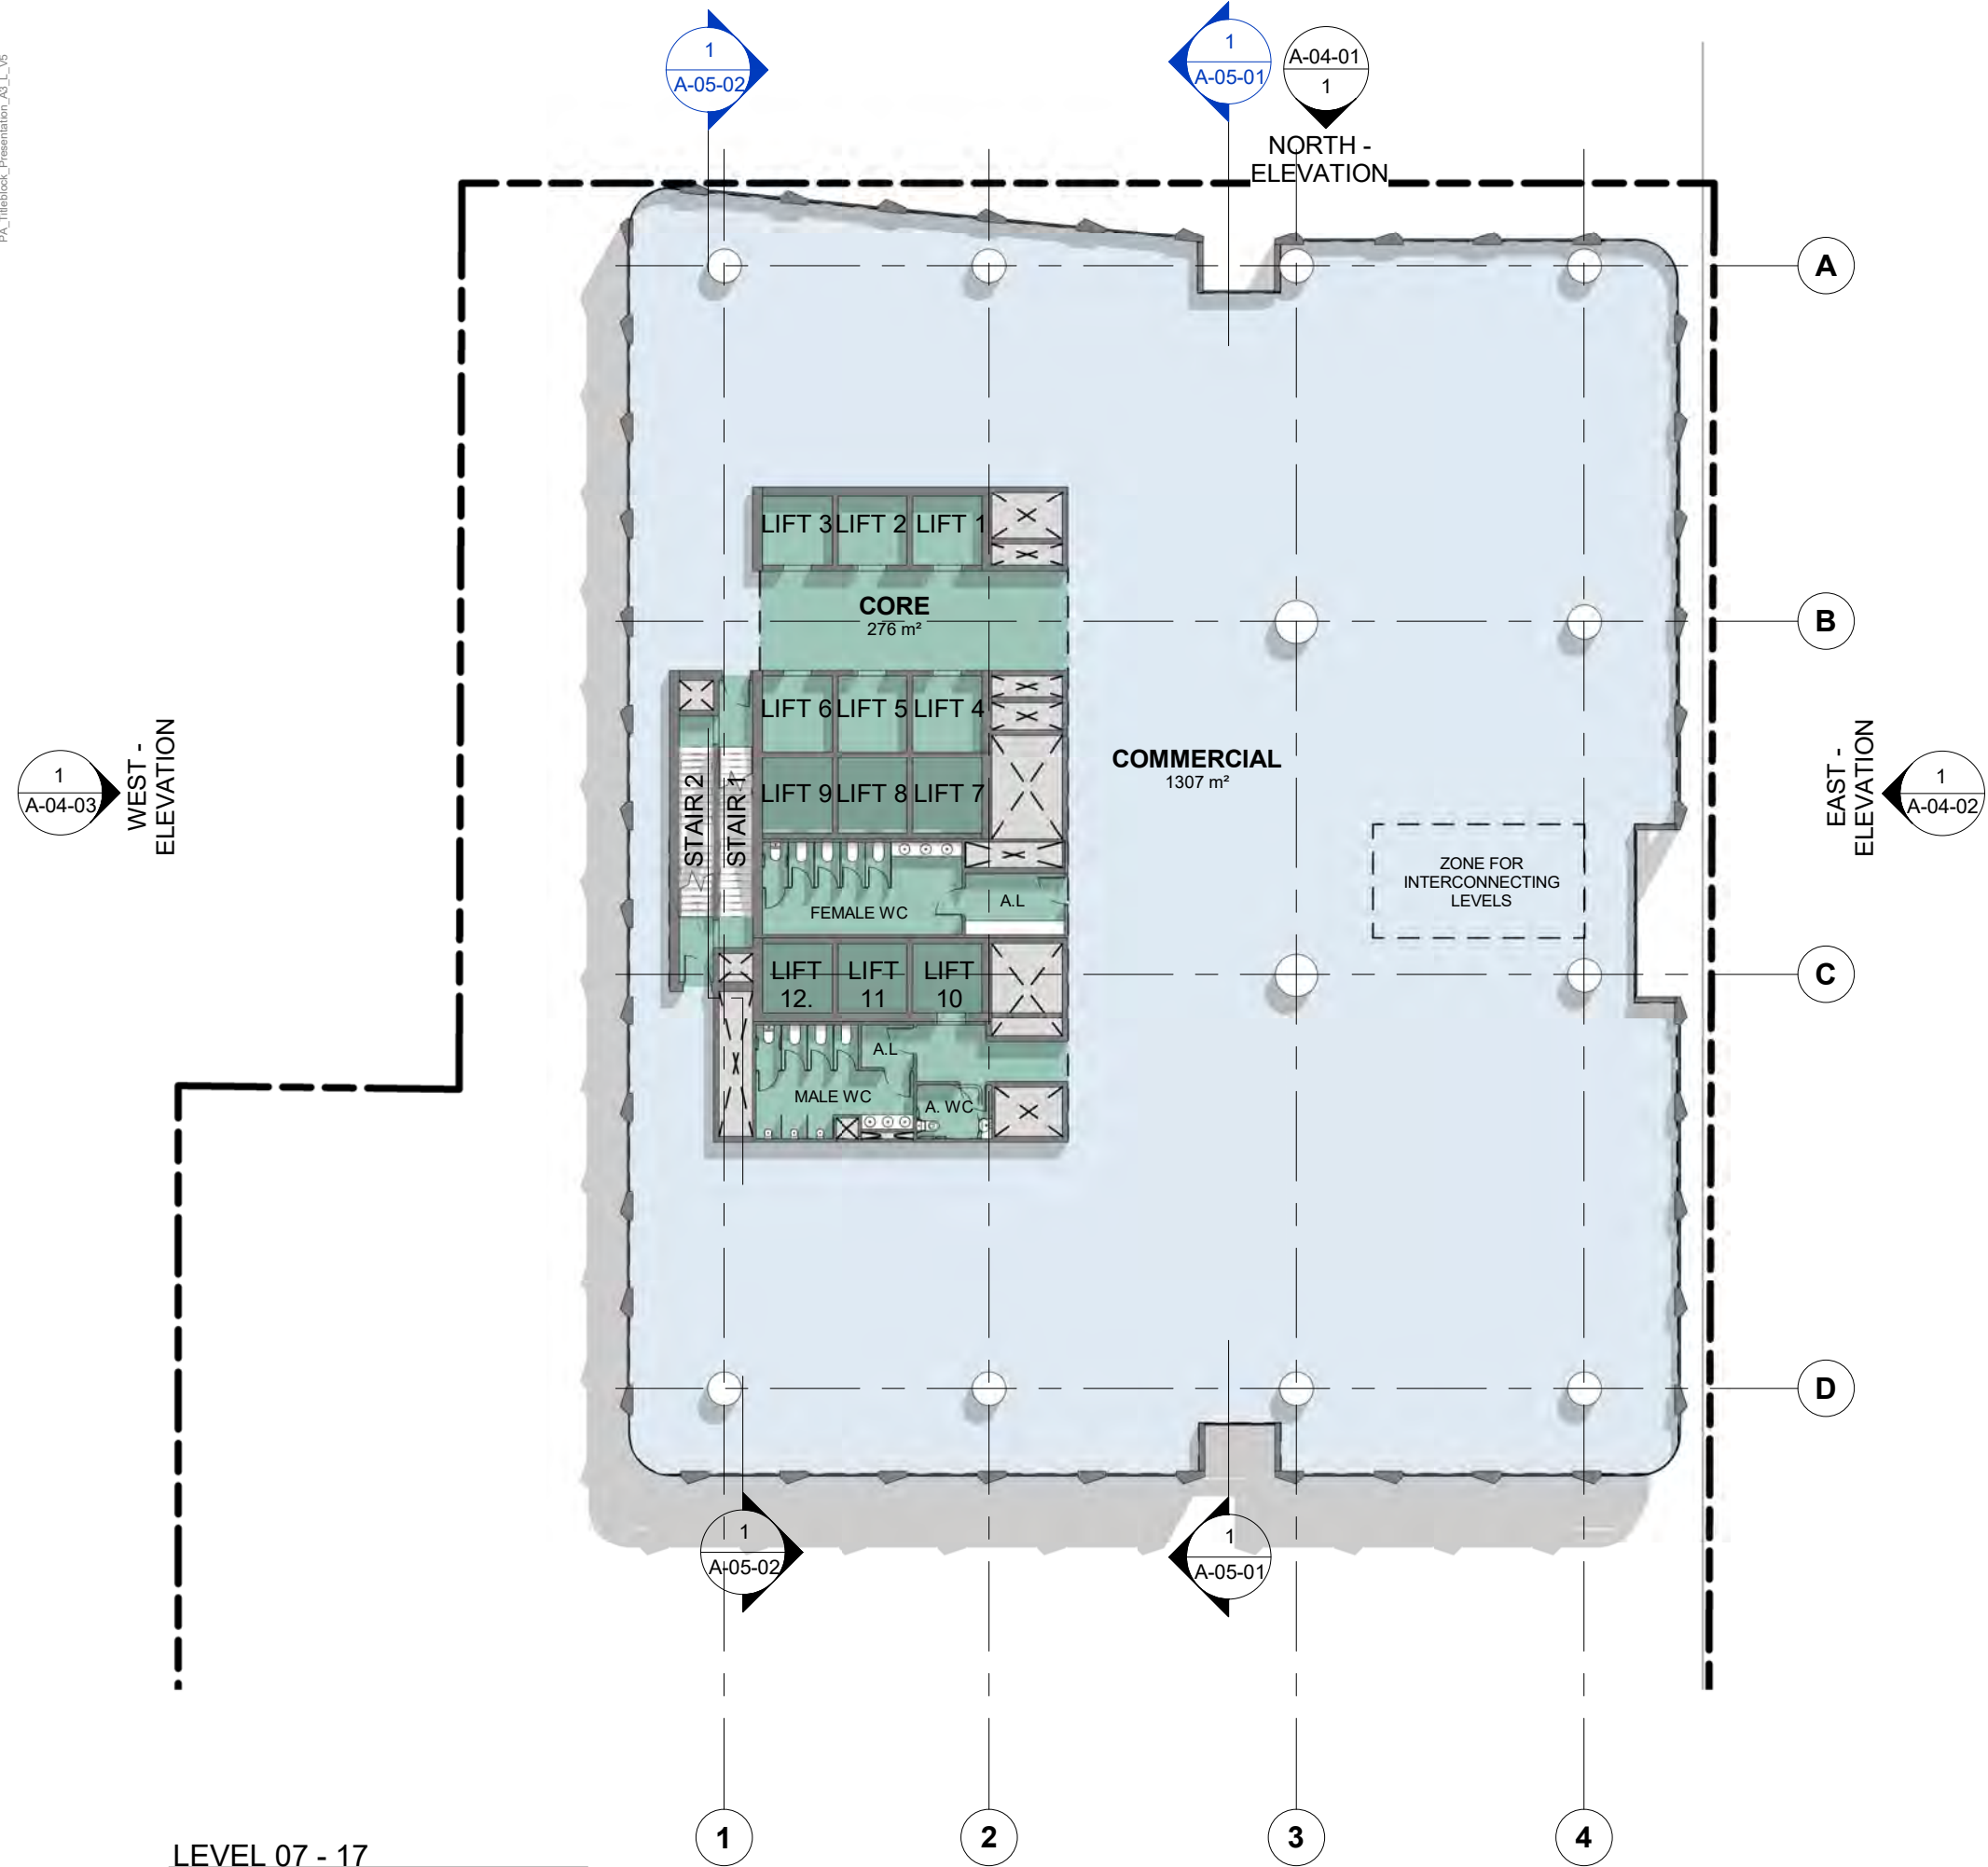


LEVEL 07 - 17  
ARCHITECTURAL PLAN scale1 : 250


BUILDING PROGRAM

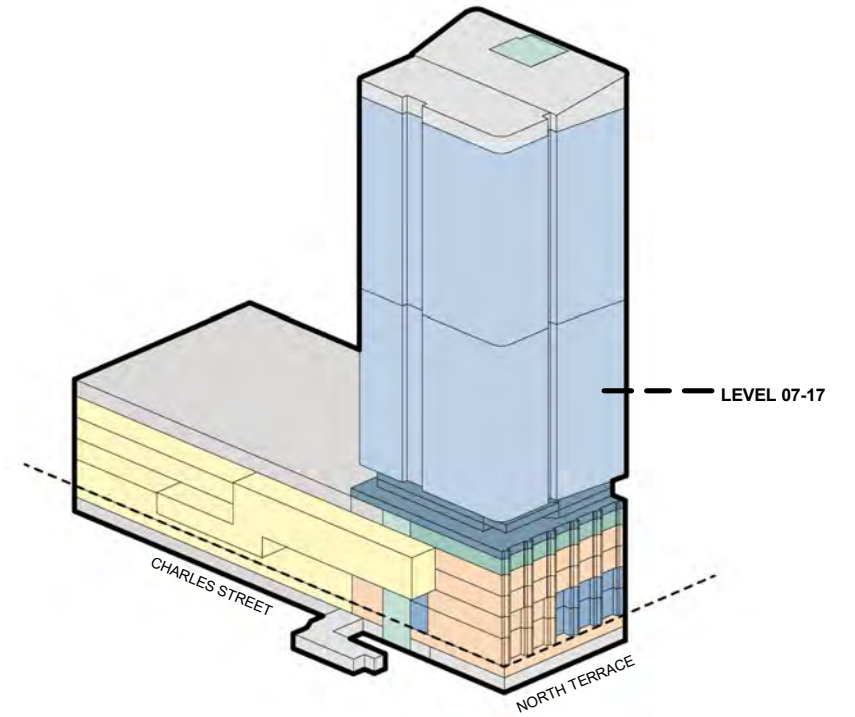



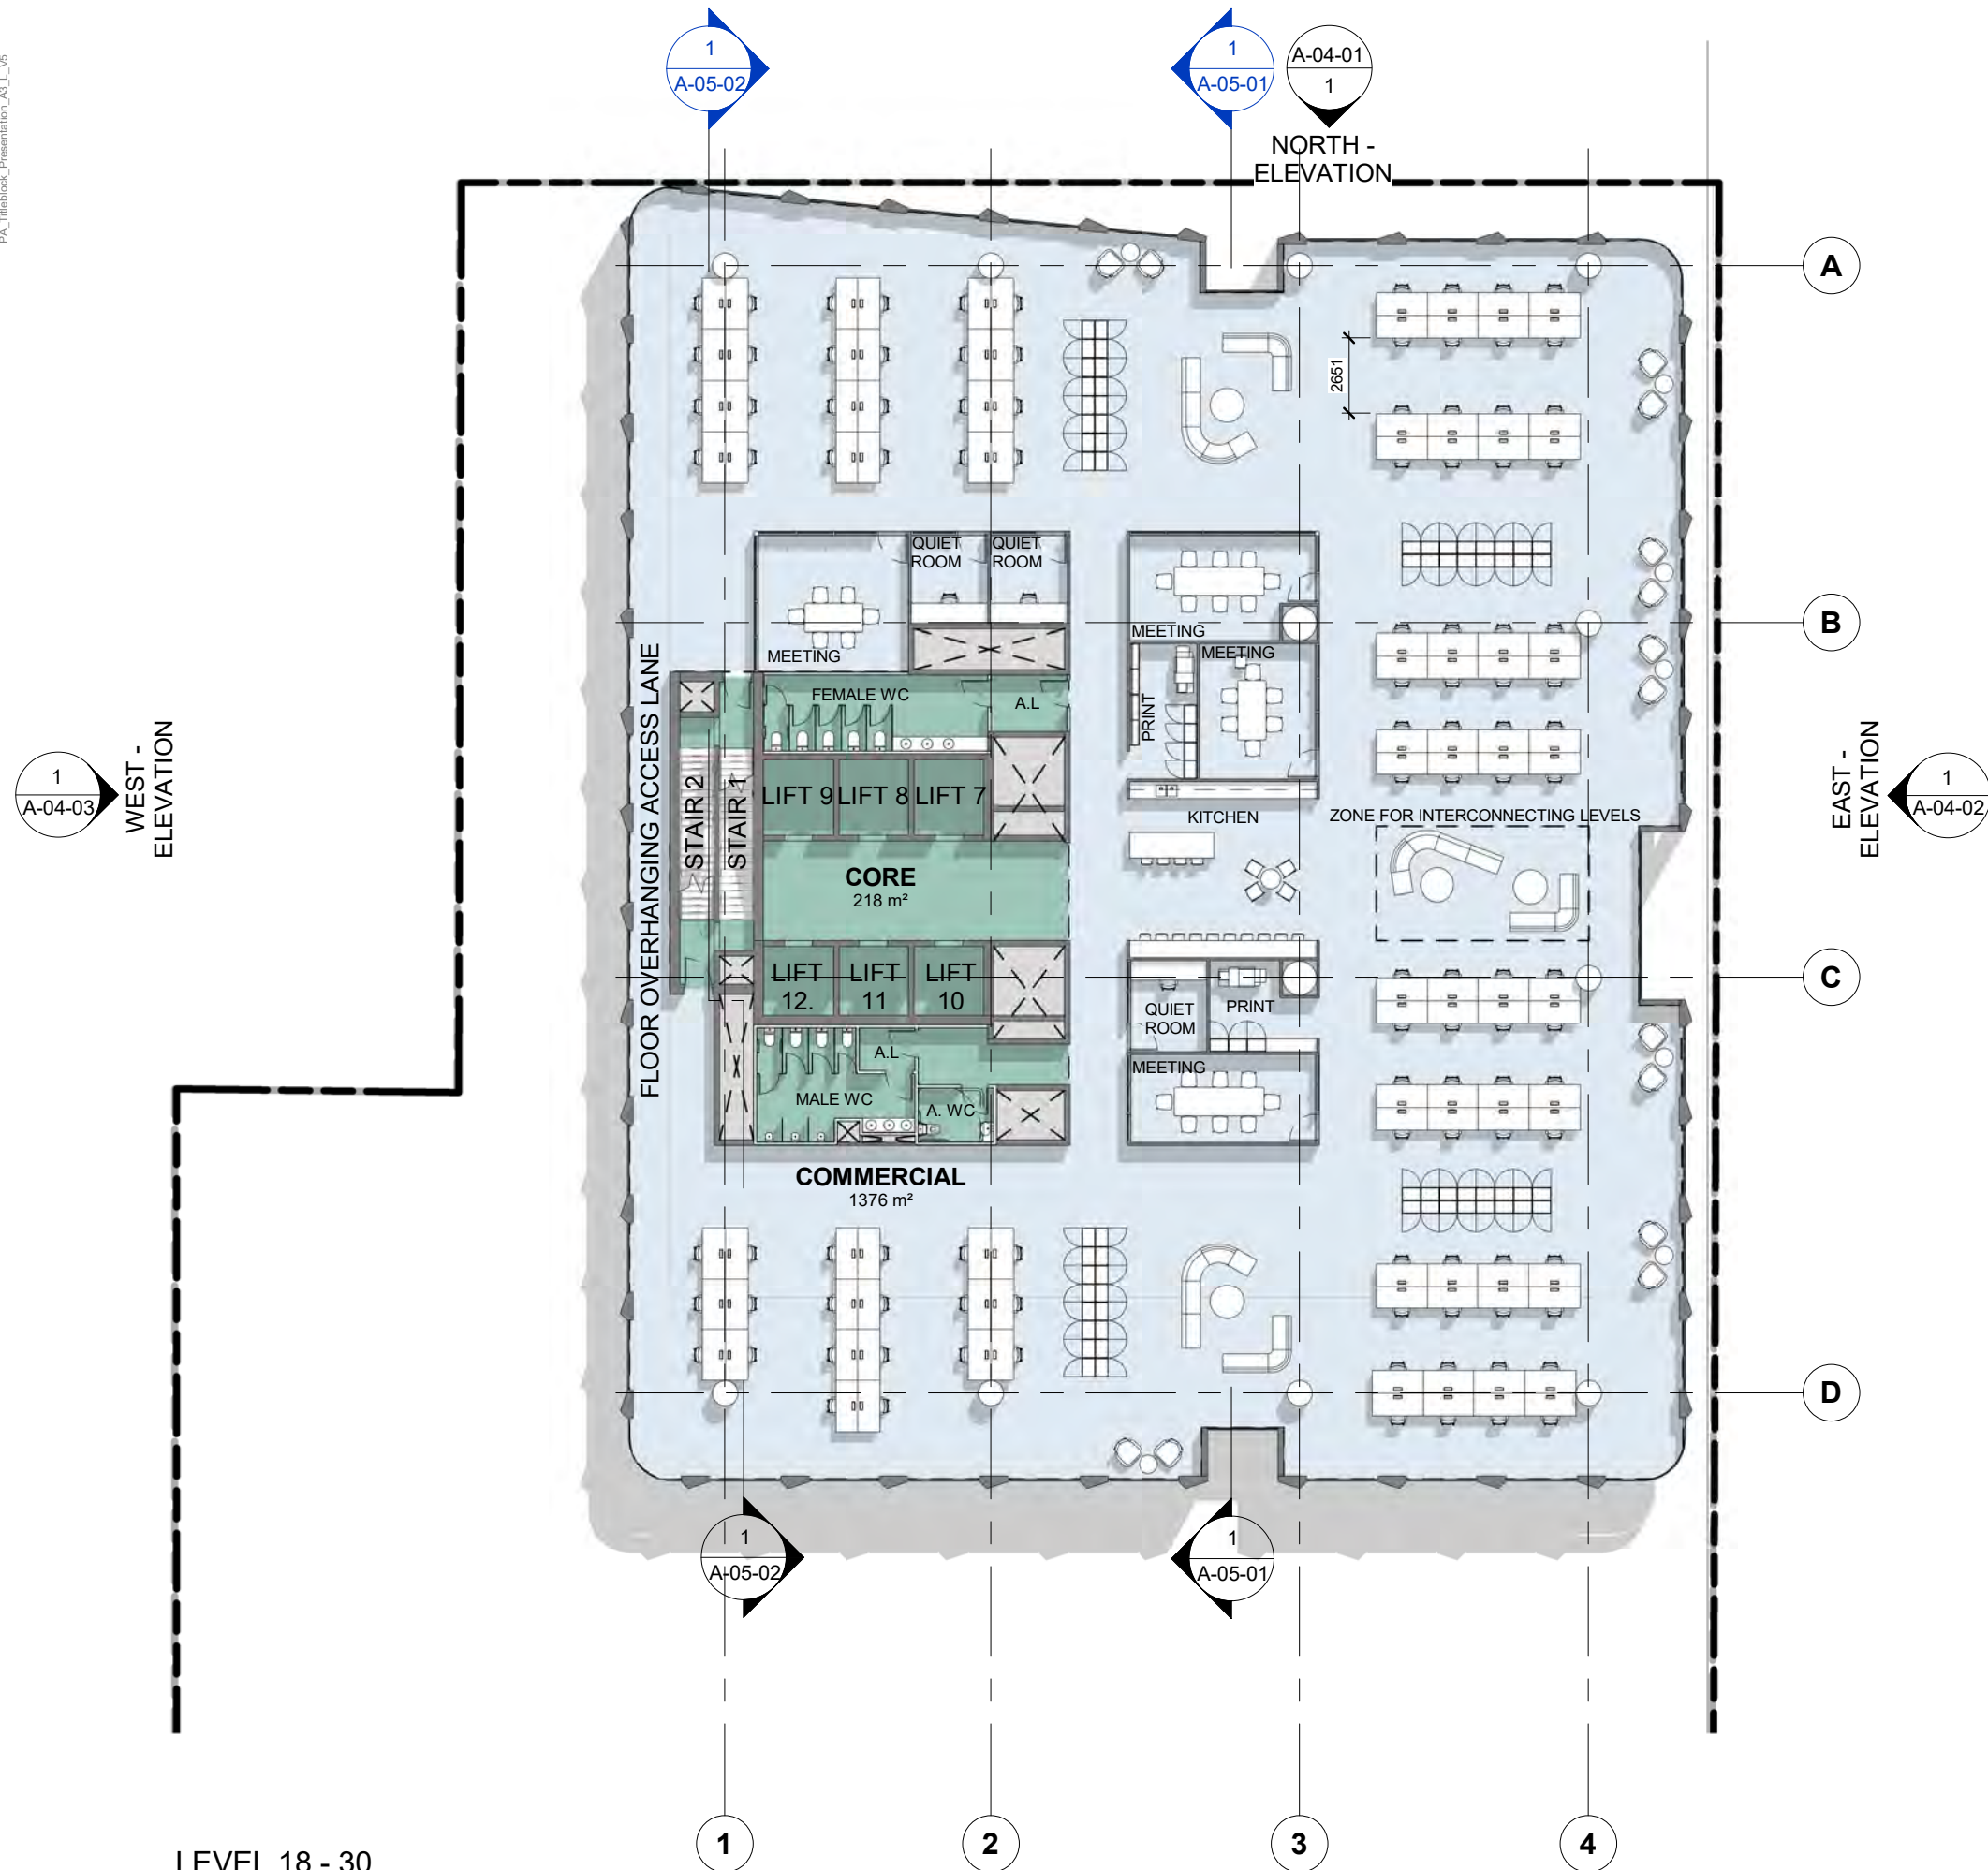


## BUILDING PROGRAM

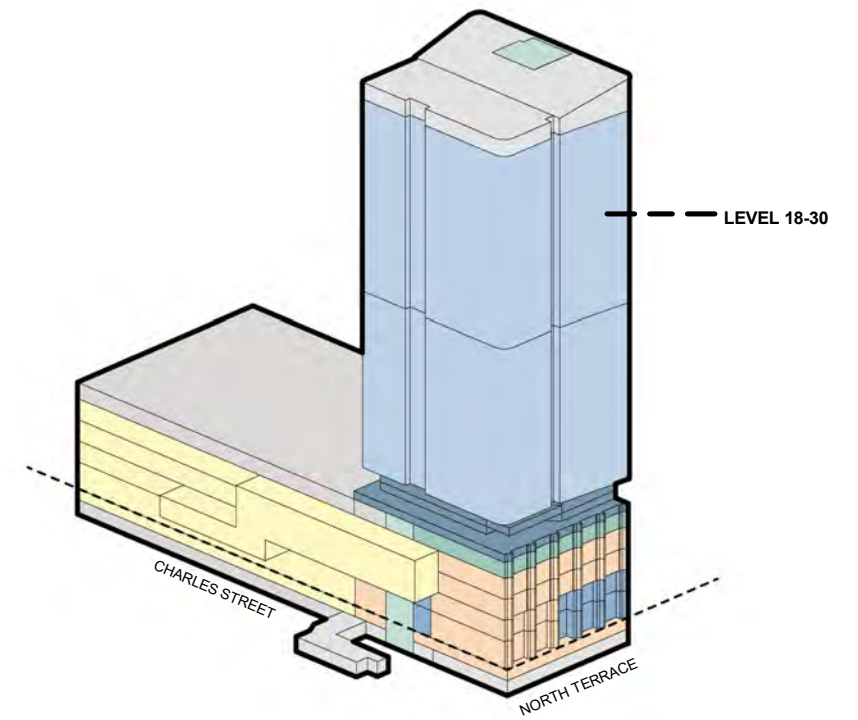


**LEVEL 18 - 30**  
ARCHITECTURAL PLAN      scale1 : 250



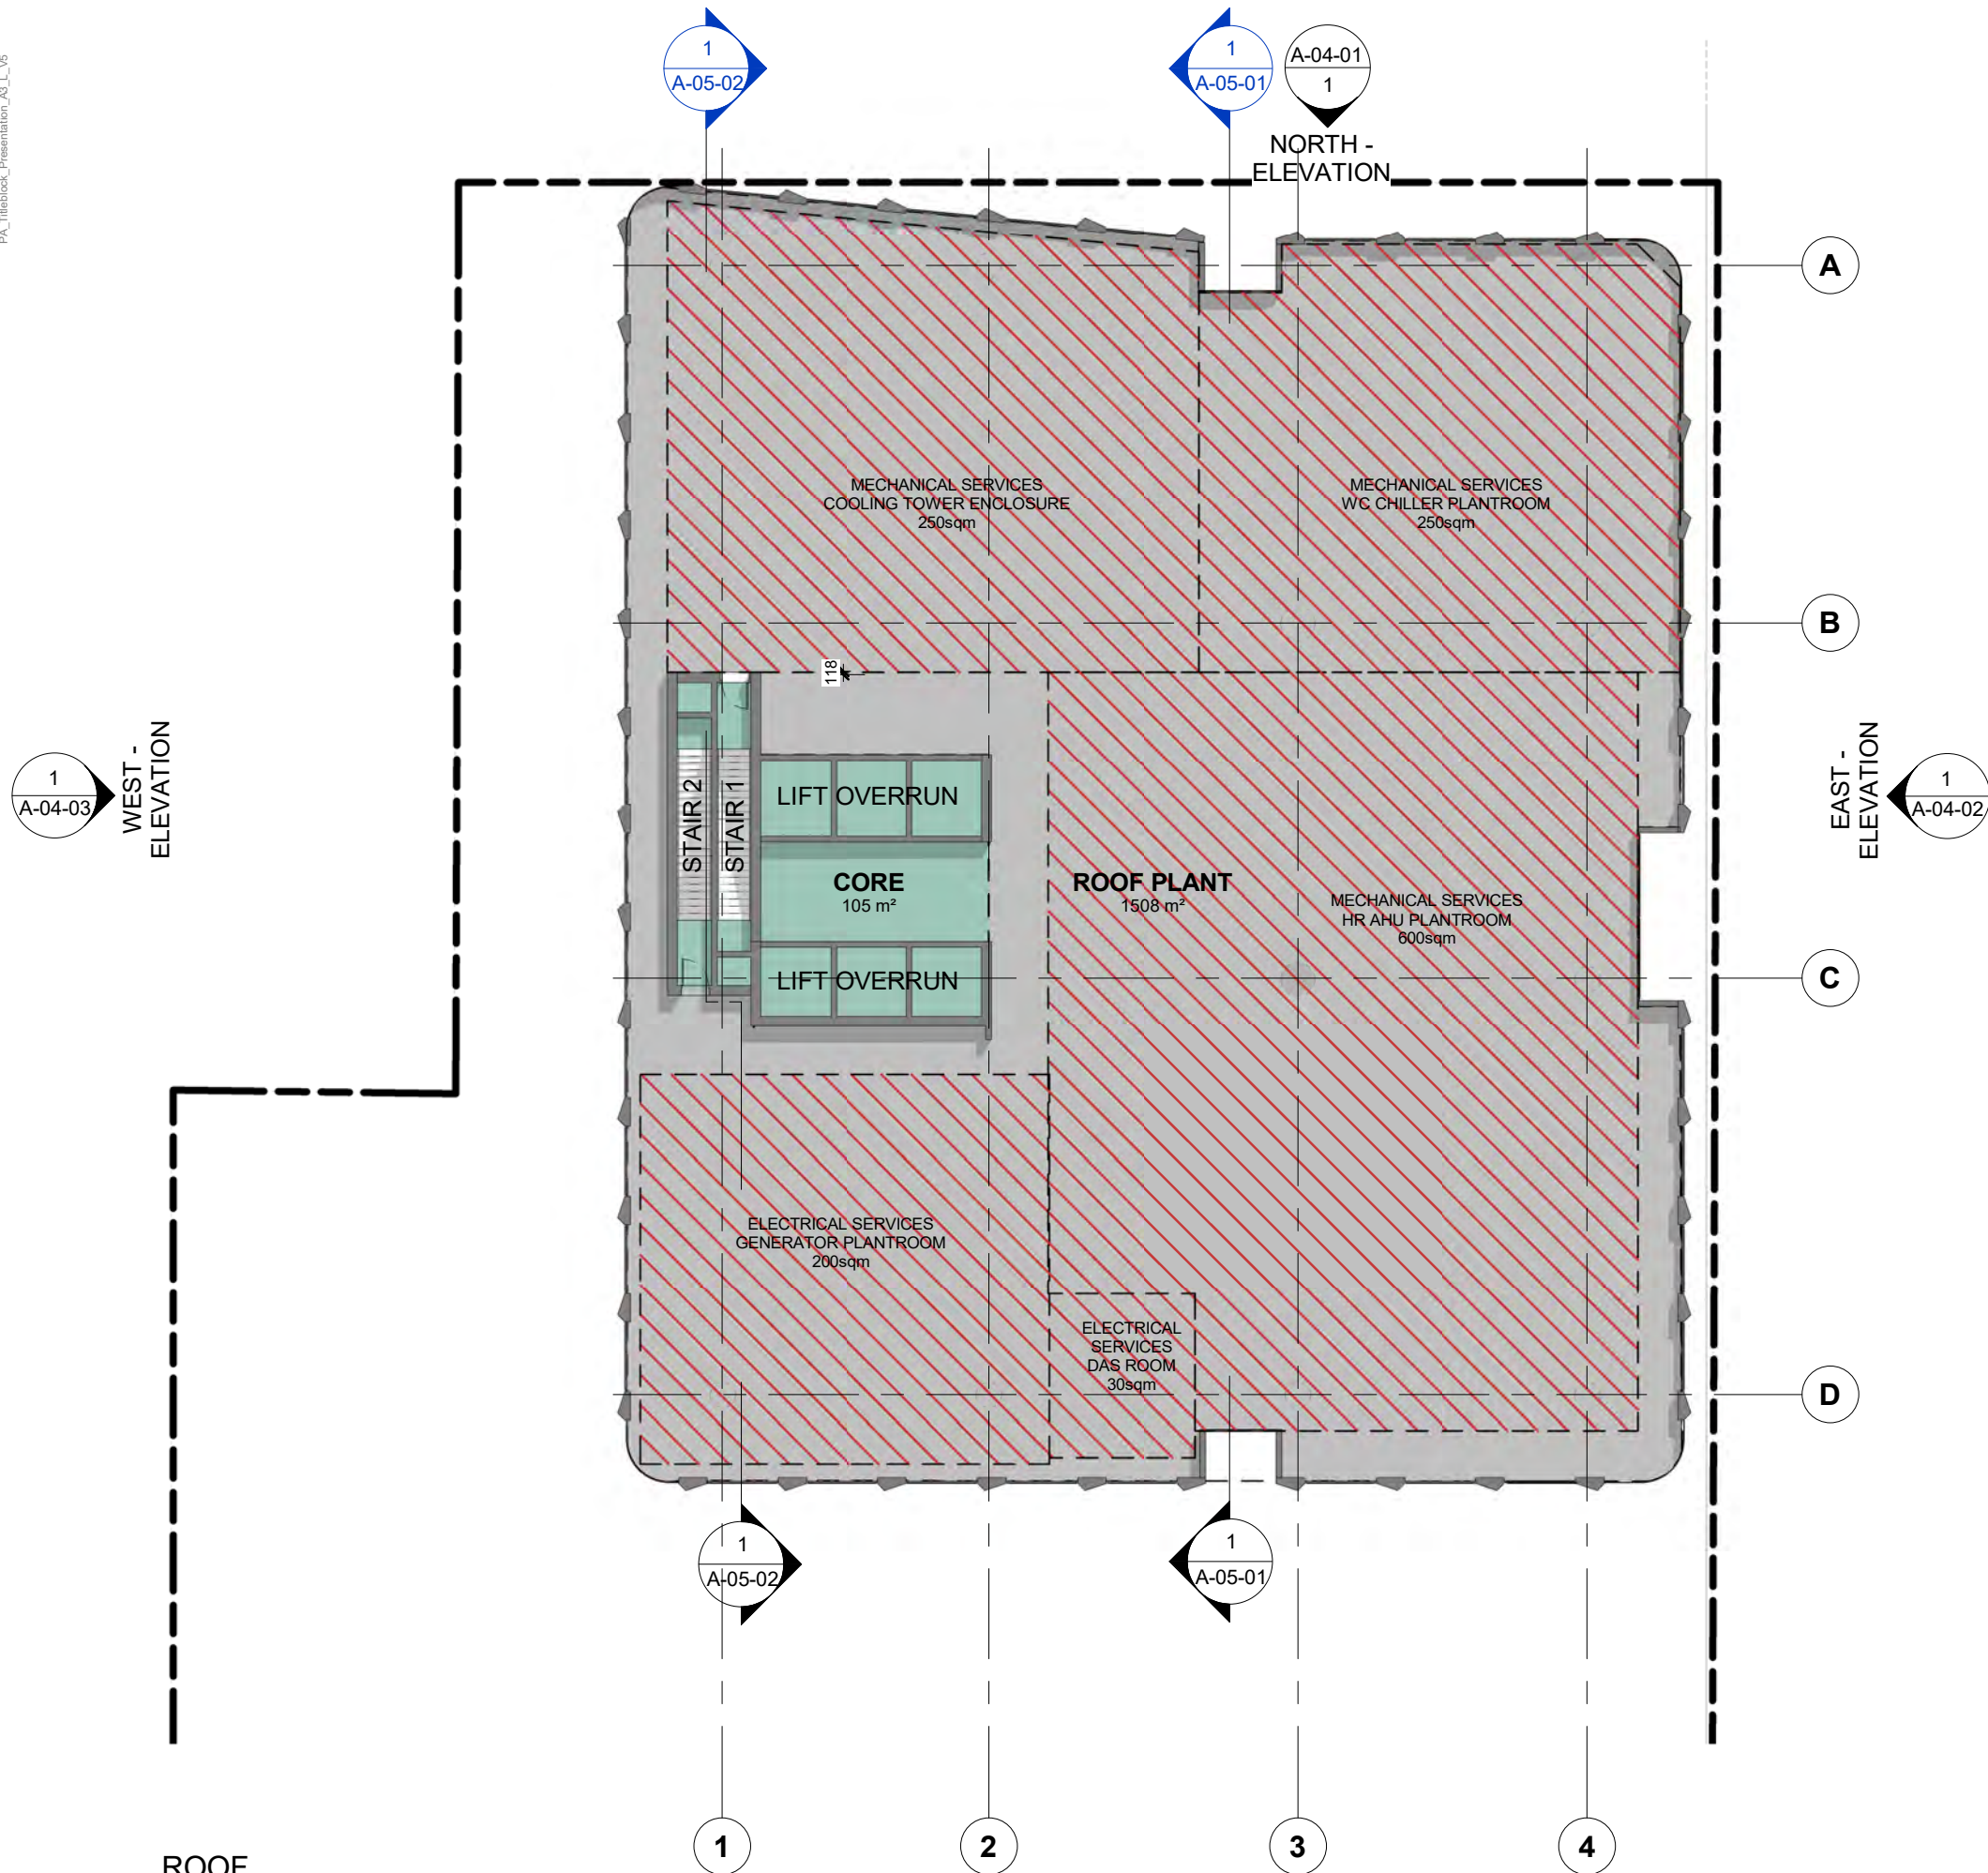


ROOF  
ARCHITECTURAL PLAN scale1 : 250


### BUILDING PROGRAM

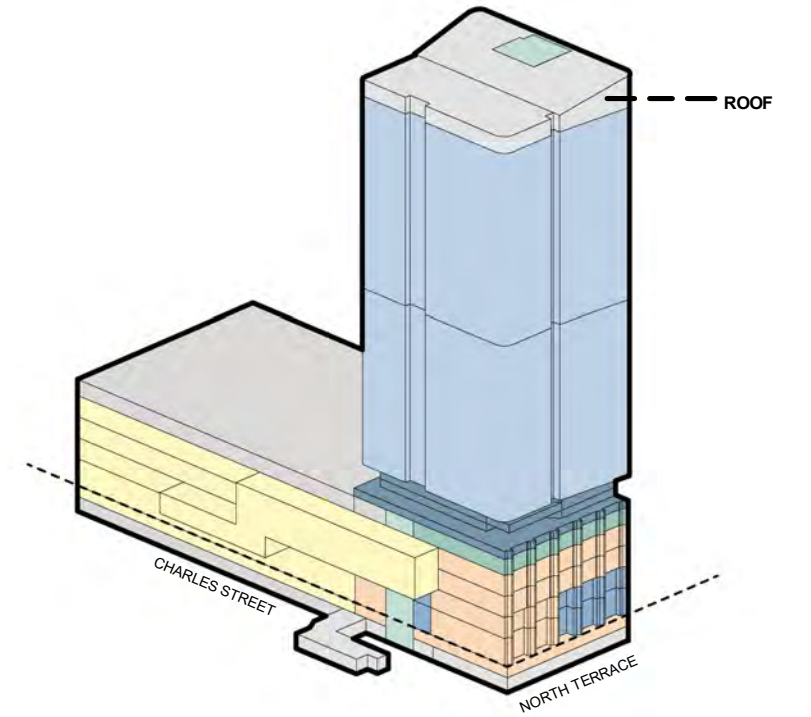



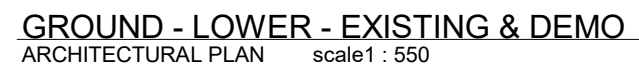




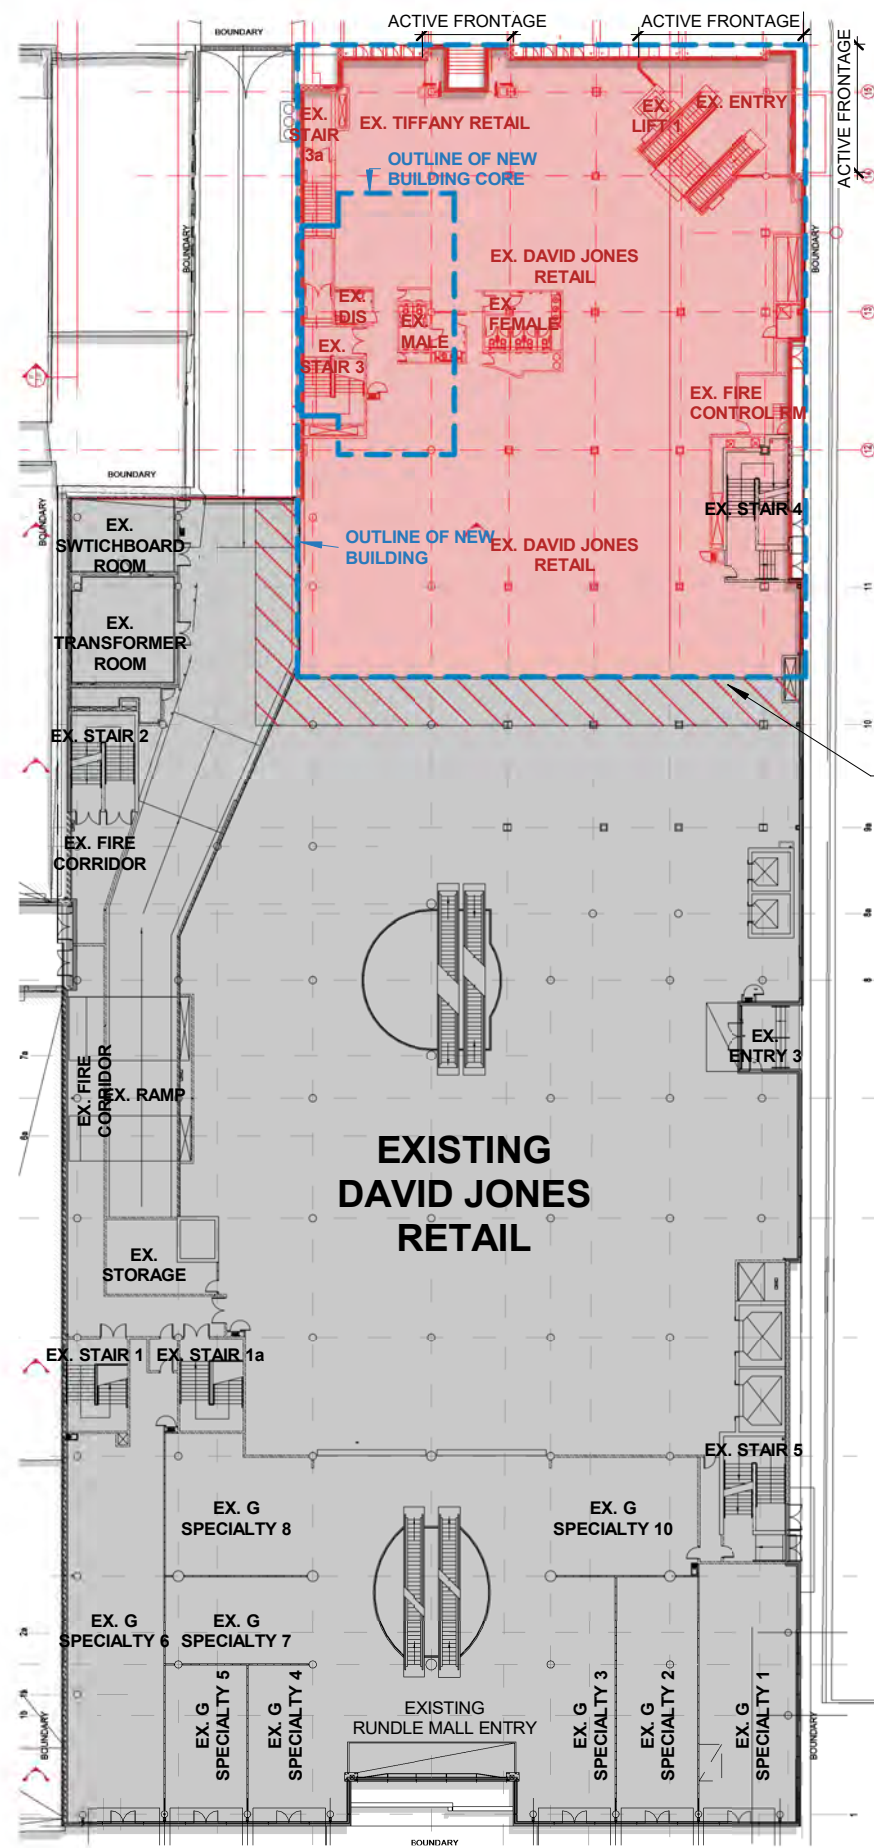


HATCH DENOTES POINT OF SEPARATION BETWEEN STRUCTURES

**GROUND - EXISTING & DEMO**  
ARCHITECTURAL PLAN scale1 : 550

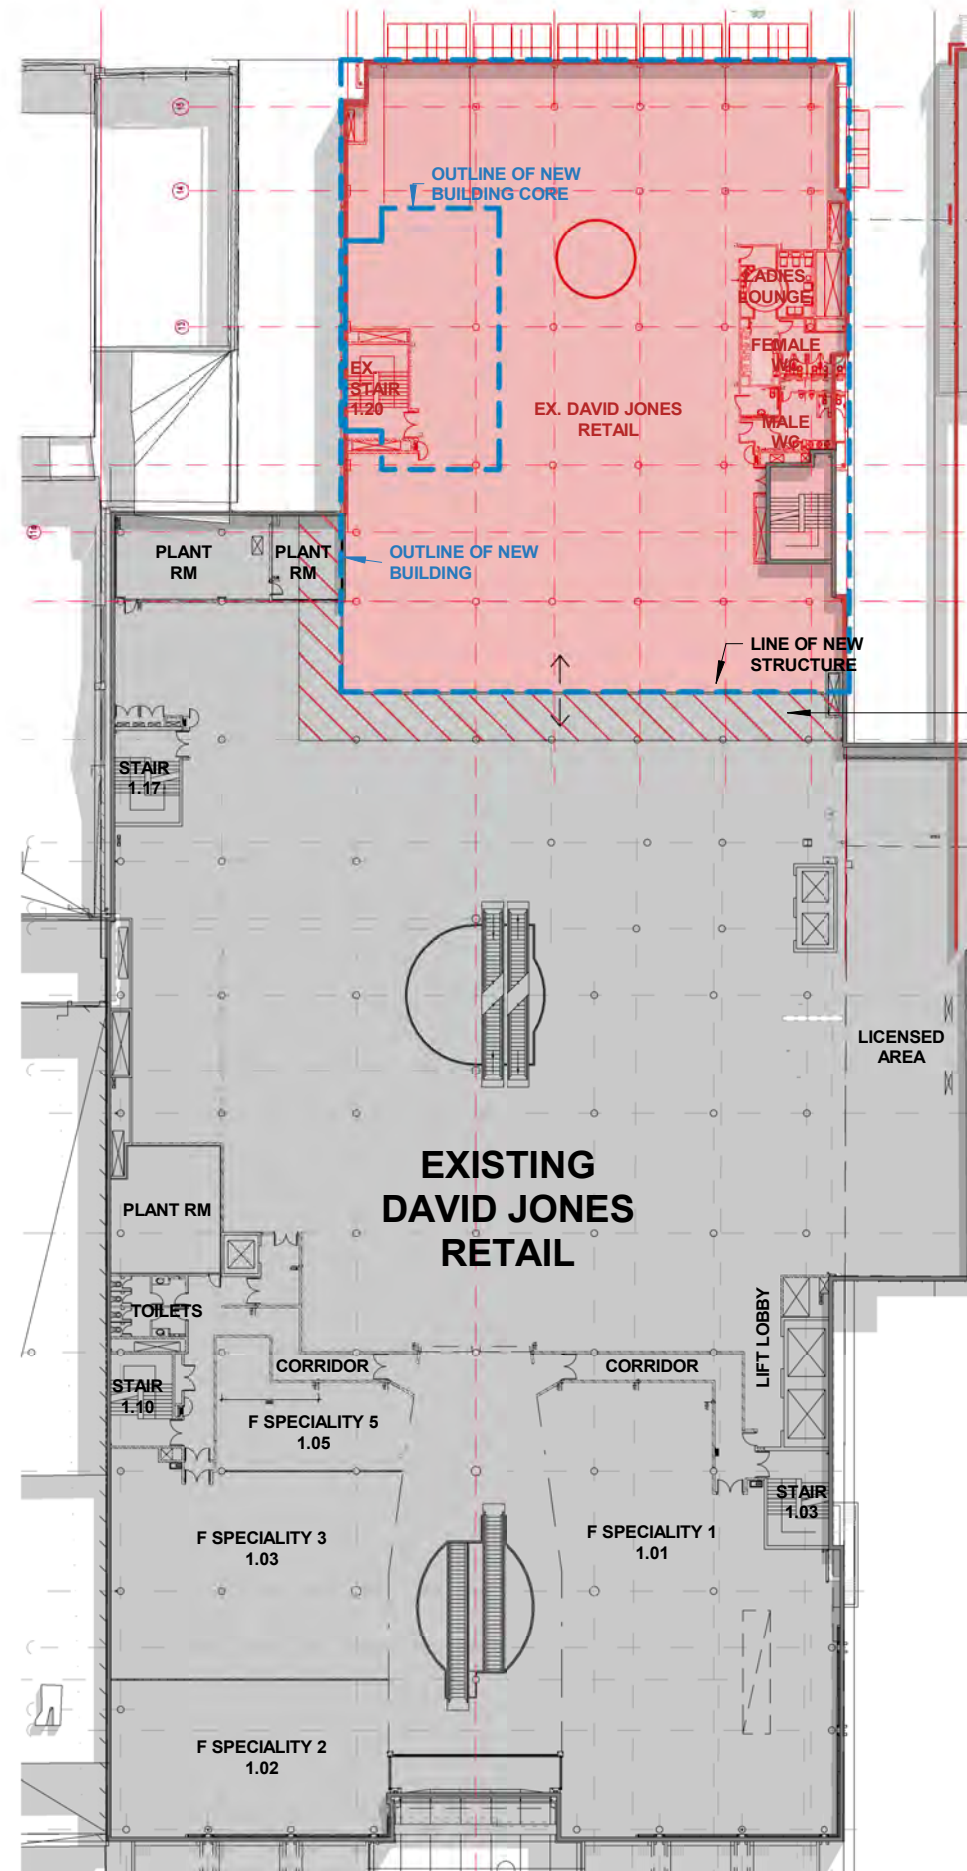


HATCH DENOTES POINT OF SEPARATION BETWEEN STRUCTURES

**LEVEL 1 - EXISTING & DEMO**  
ARCHITECTURAL PLAN scale1 : 550

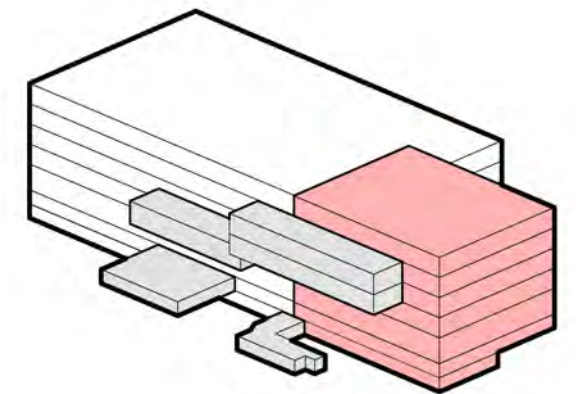


**EXTENT OF DEMOLITION**



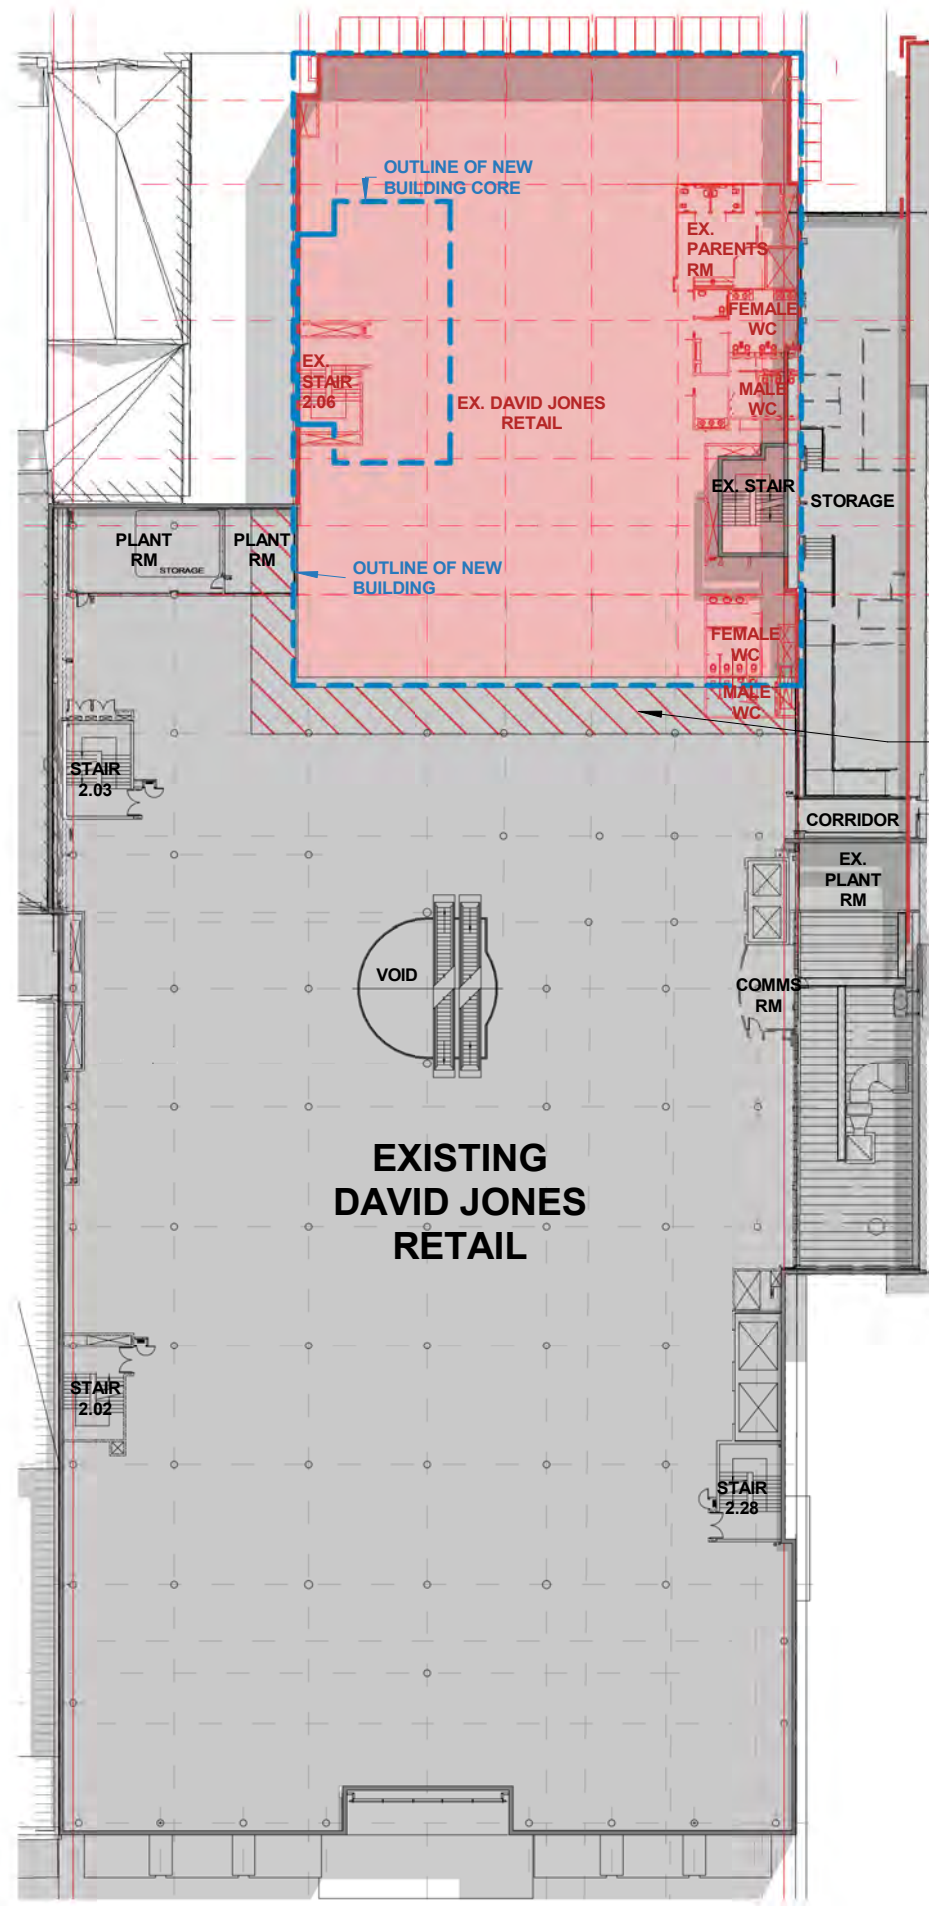


**LEVEL 2 - EXISTING & DEMO**  
ARCHITECTURAL PLAN scale1 : 550

HATCH DENOTES  
POINT OF  
SEPARATION  
BETWEEN  
STRUCTURES

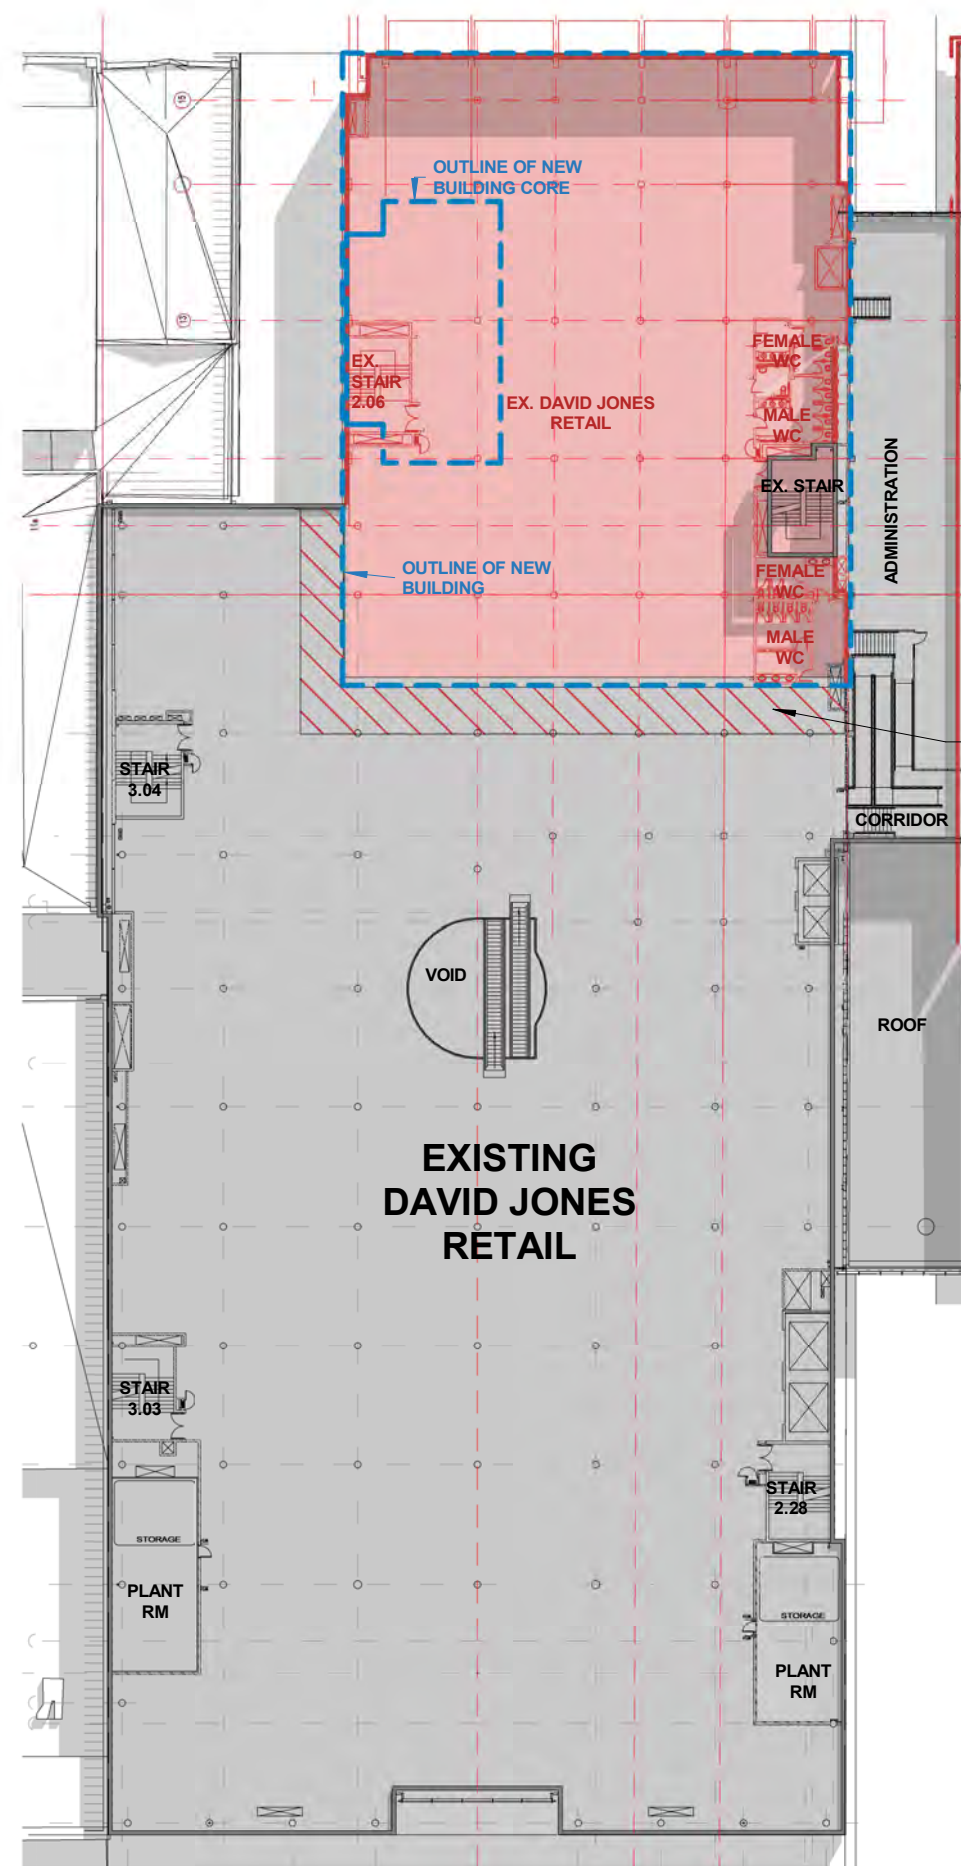



**LEVEL 3 - EXISTING & DEMO**  
ARCHITECTURAL PLAN scale1 : 550

HATCH DENOTES  
POINT OF  
SEPARATION  
BETWEEN  
STRUCTURES

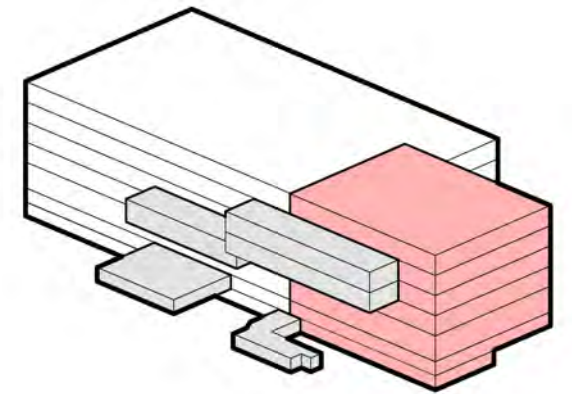

**EXTENT OF DEMOLITION**



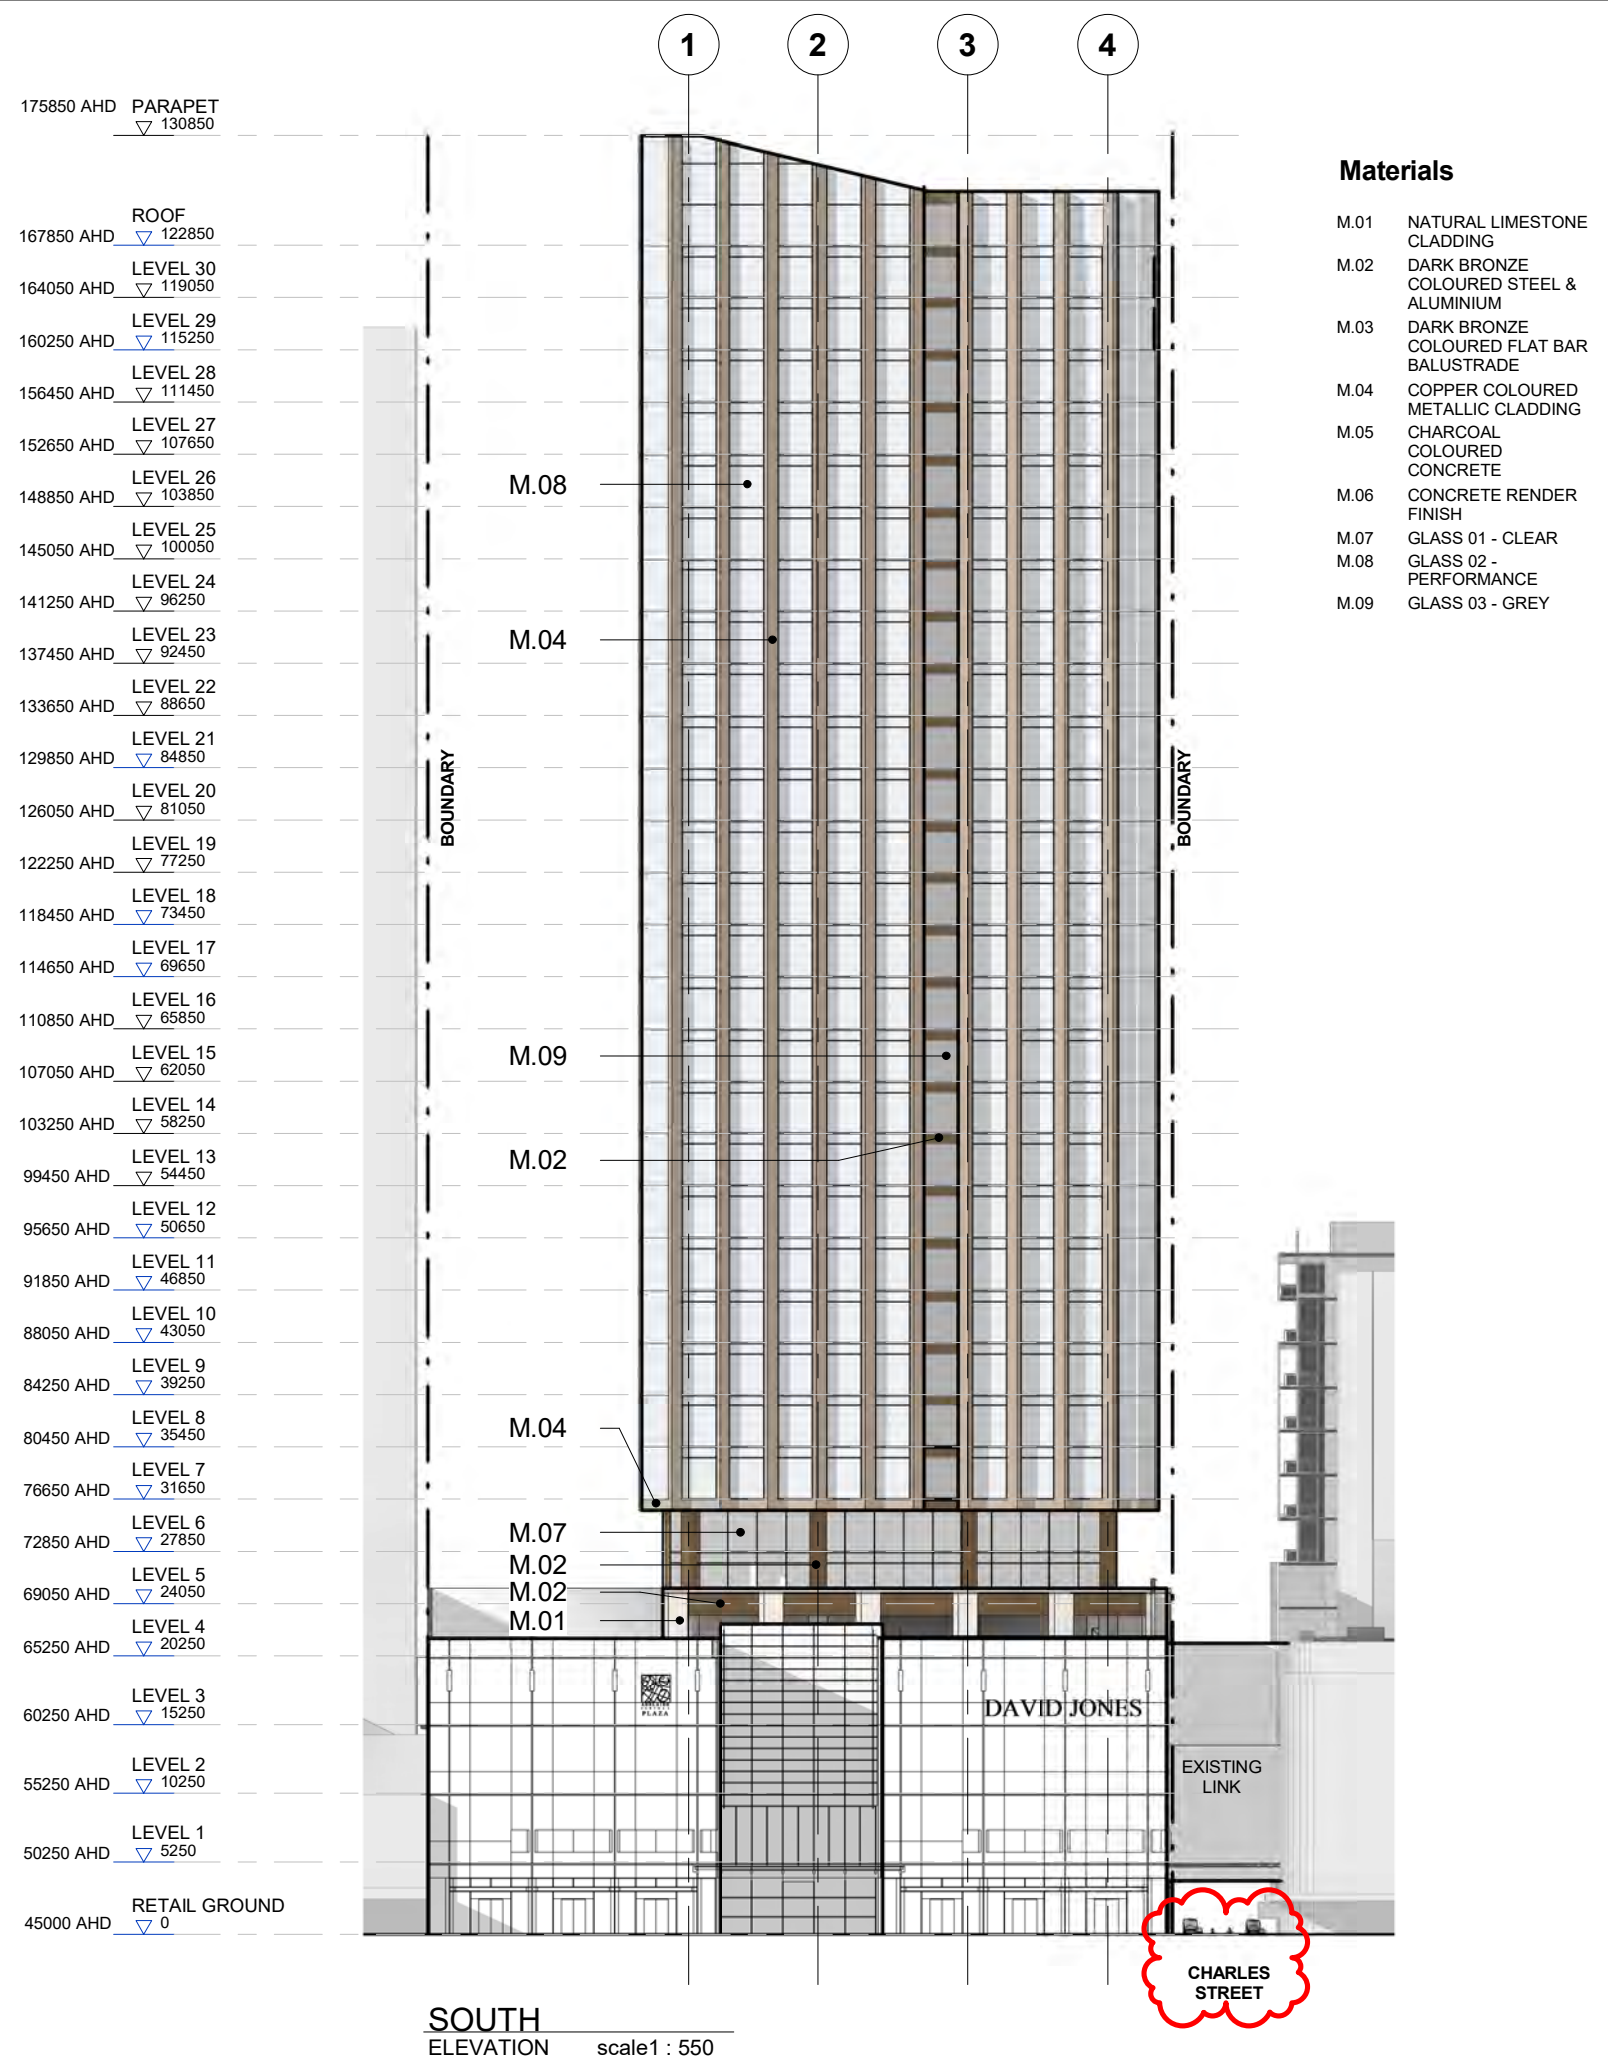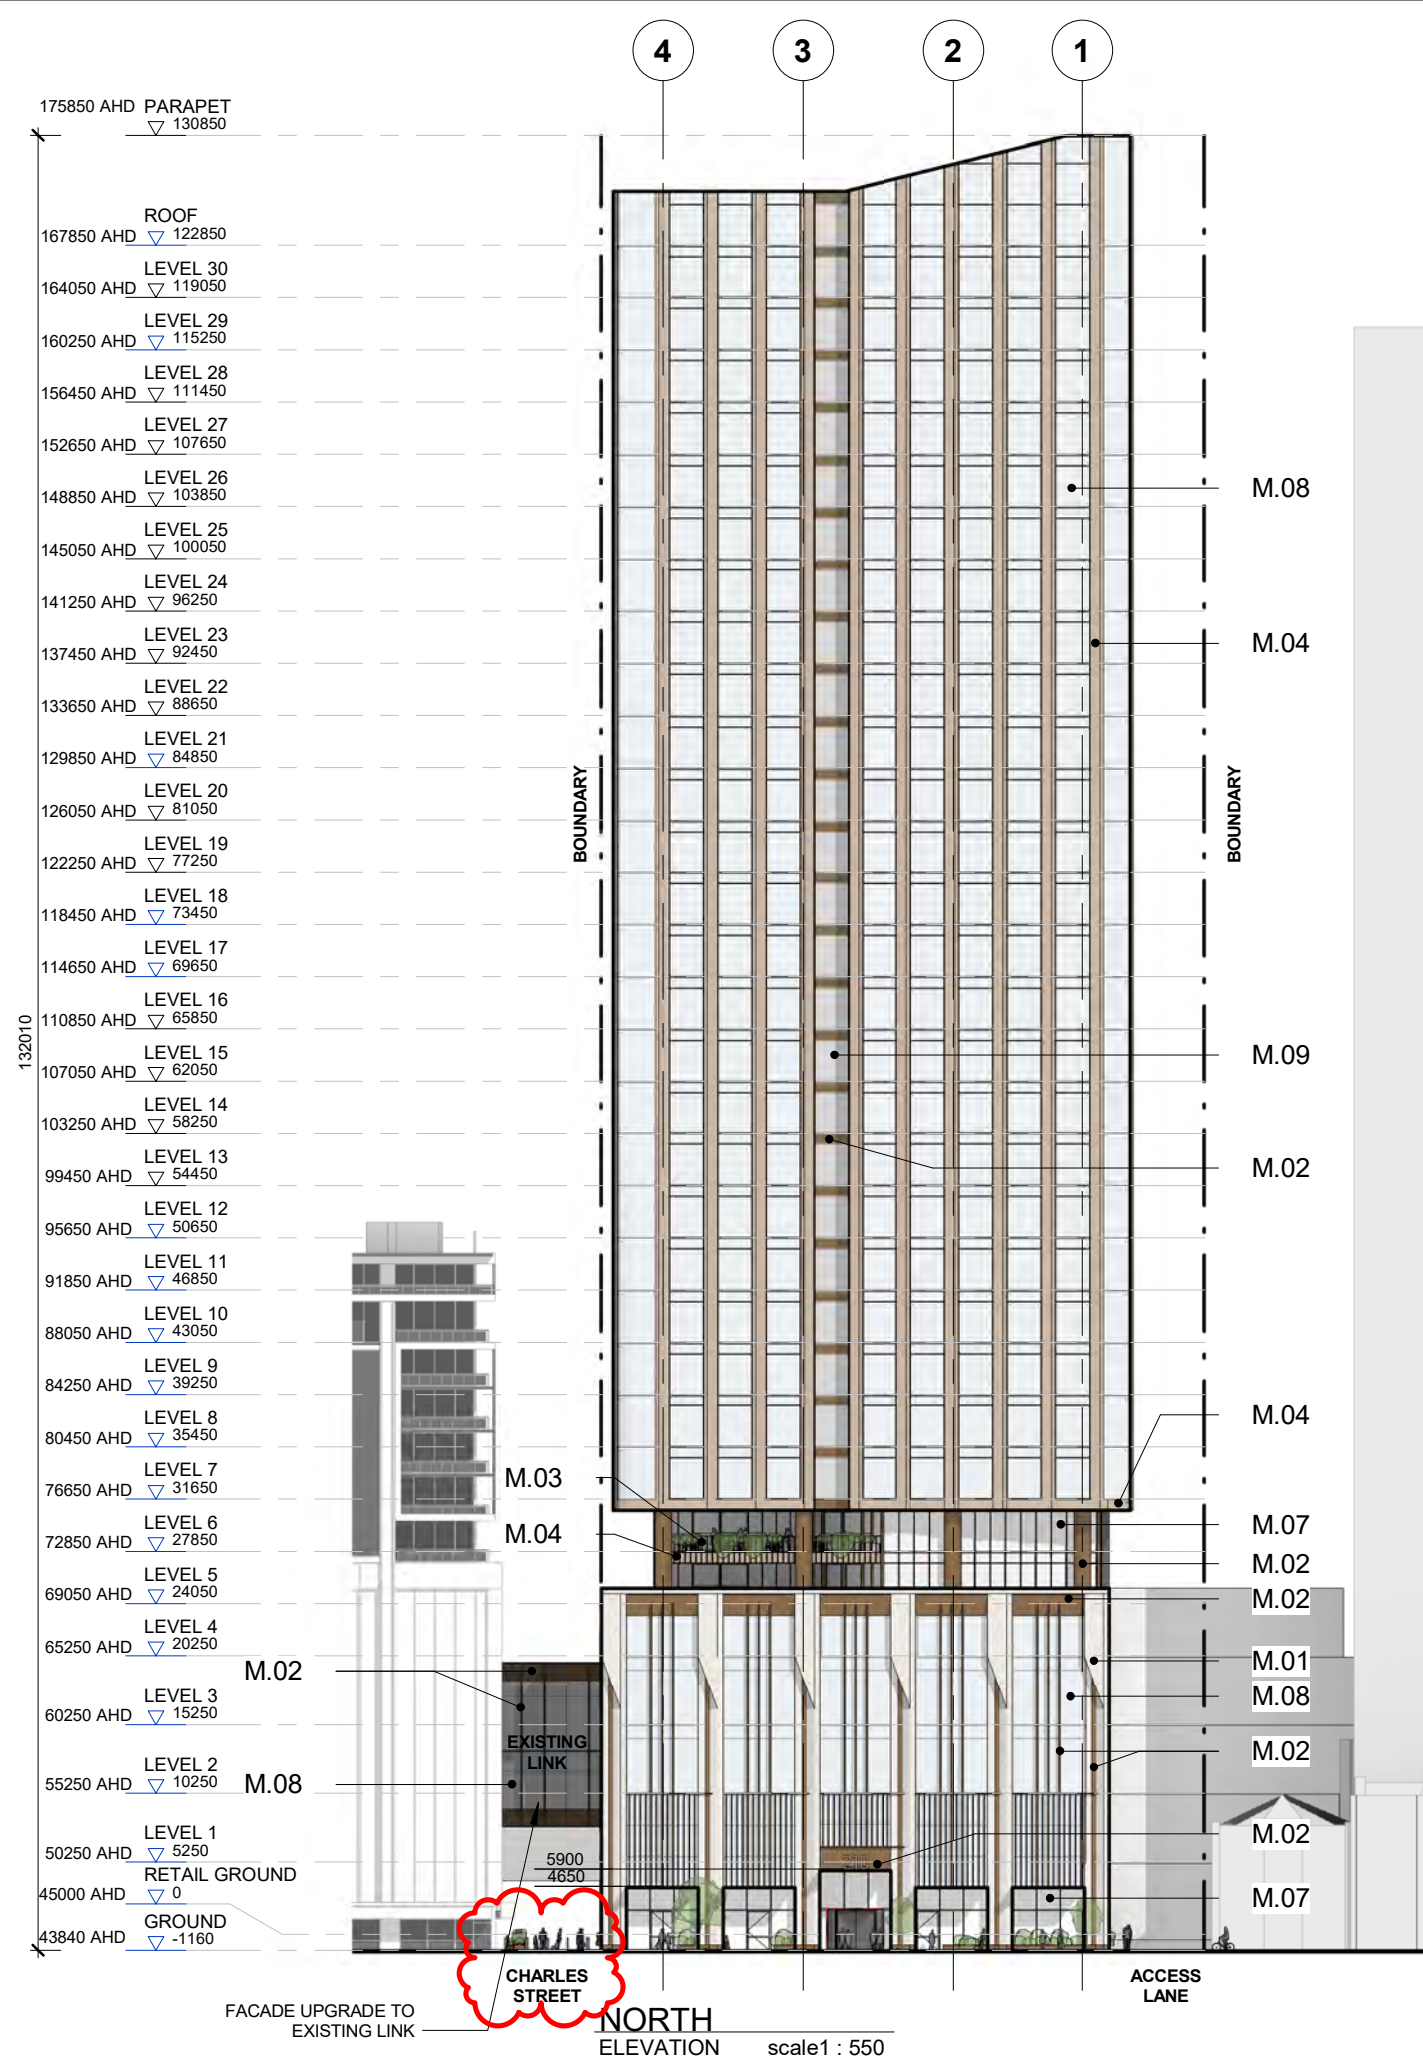


### Materials

- M.01 NATURAL LIMESTONE CLADDING
- M.02 DARK BRONZE COLOURED STEEL & ALUMINIUM
- M.03 DARK BRONZE COLOURED FLAT BAR BALUSTRADE
- M.04 COPPER COLOURED METALLIC CLADDING
- M.05 CHARCOAL COLOURED CONCRETE
- M.06 CONCRETE RENDER FINISH
- M.07 GLASS 01 - CLEAR
- M.08 GLASS 02 - PERFORMANCE
- M.09 GLASS 03 - GREY




Materials

- M.01 NATURAL LIMESTONE CLADDING
- M.02 DARK BRONZE COLOURED STEEL & ALUMINIUM
- M.03 DARK BRONZE COLOURED FLAT BAR BALUSTRADE
- M.04 COPPER COLOURED METALLIC CLADDING
- M.05 CHARCOAL COLOURED CONCRETE
- M.06 CONCRETE RENDER FINISH
- M.07 GLASS 01 - CLEAR
- M.08 GLASS 02 - PERFORMANCE
- M.09 GLASS 03 - GREY

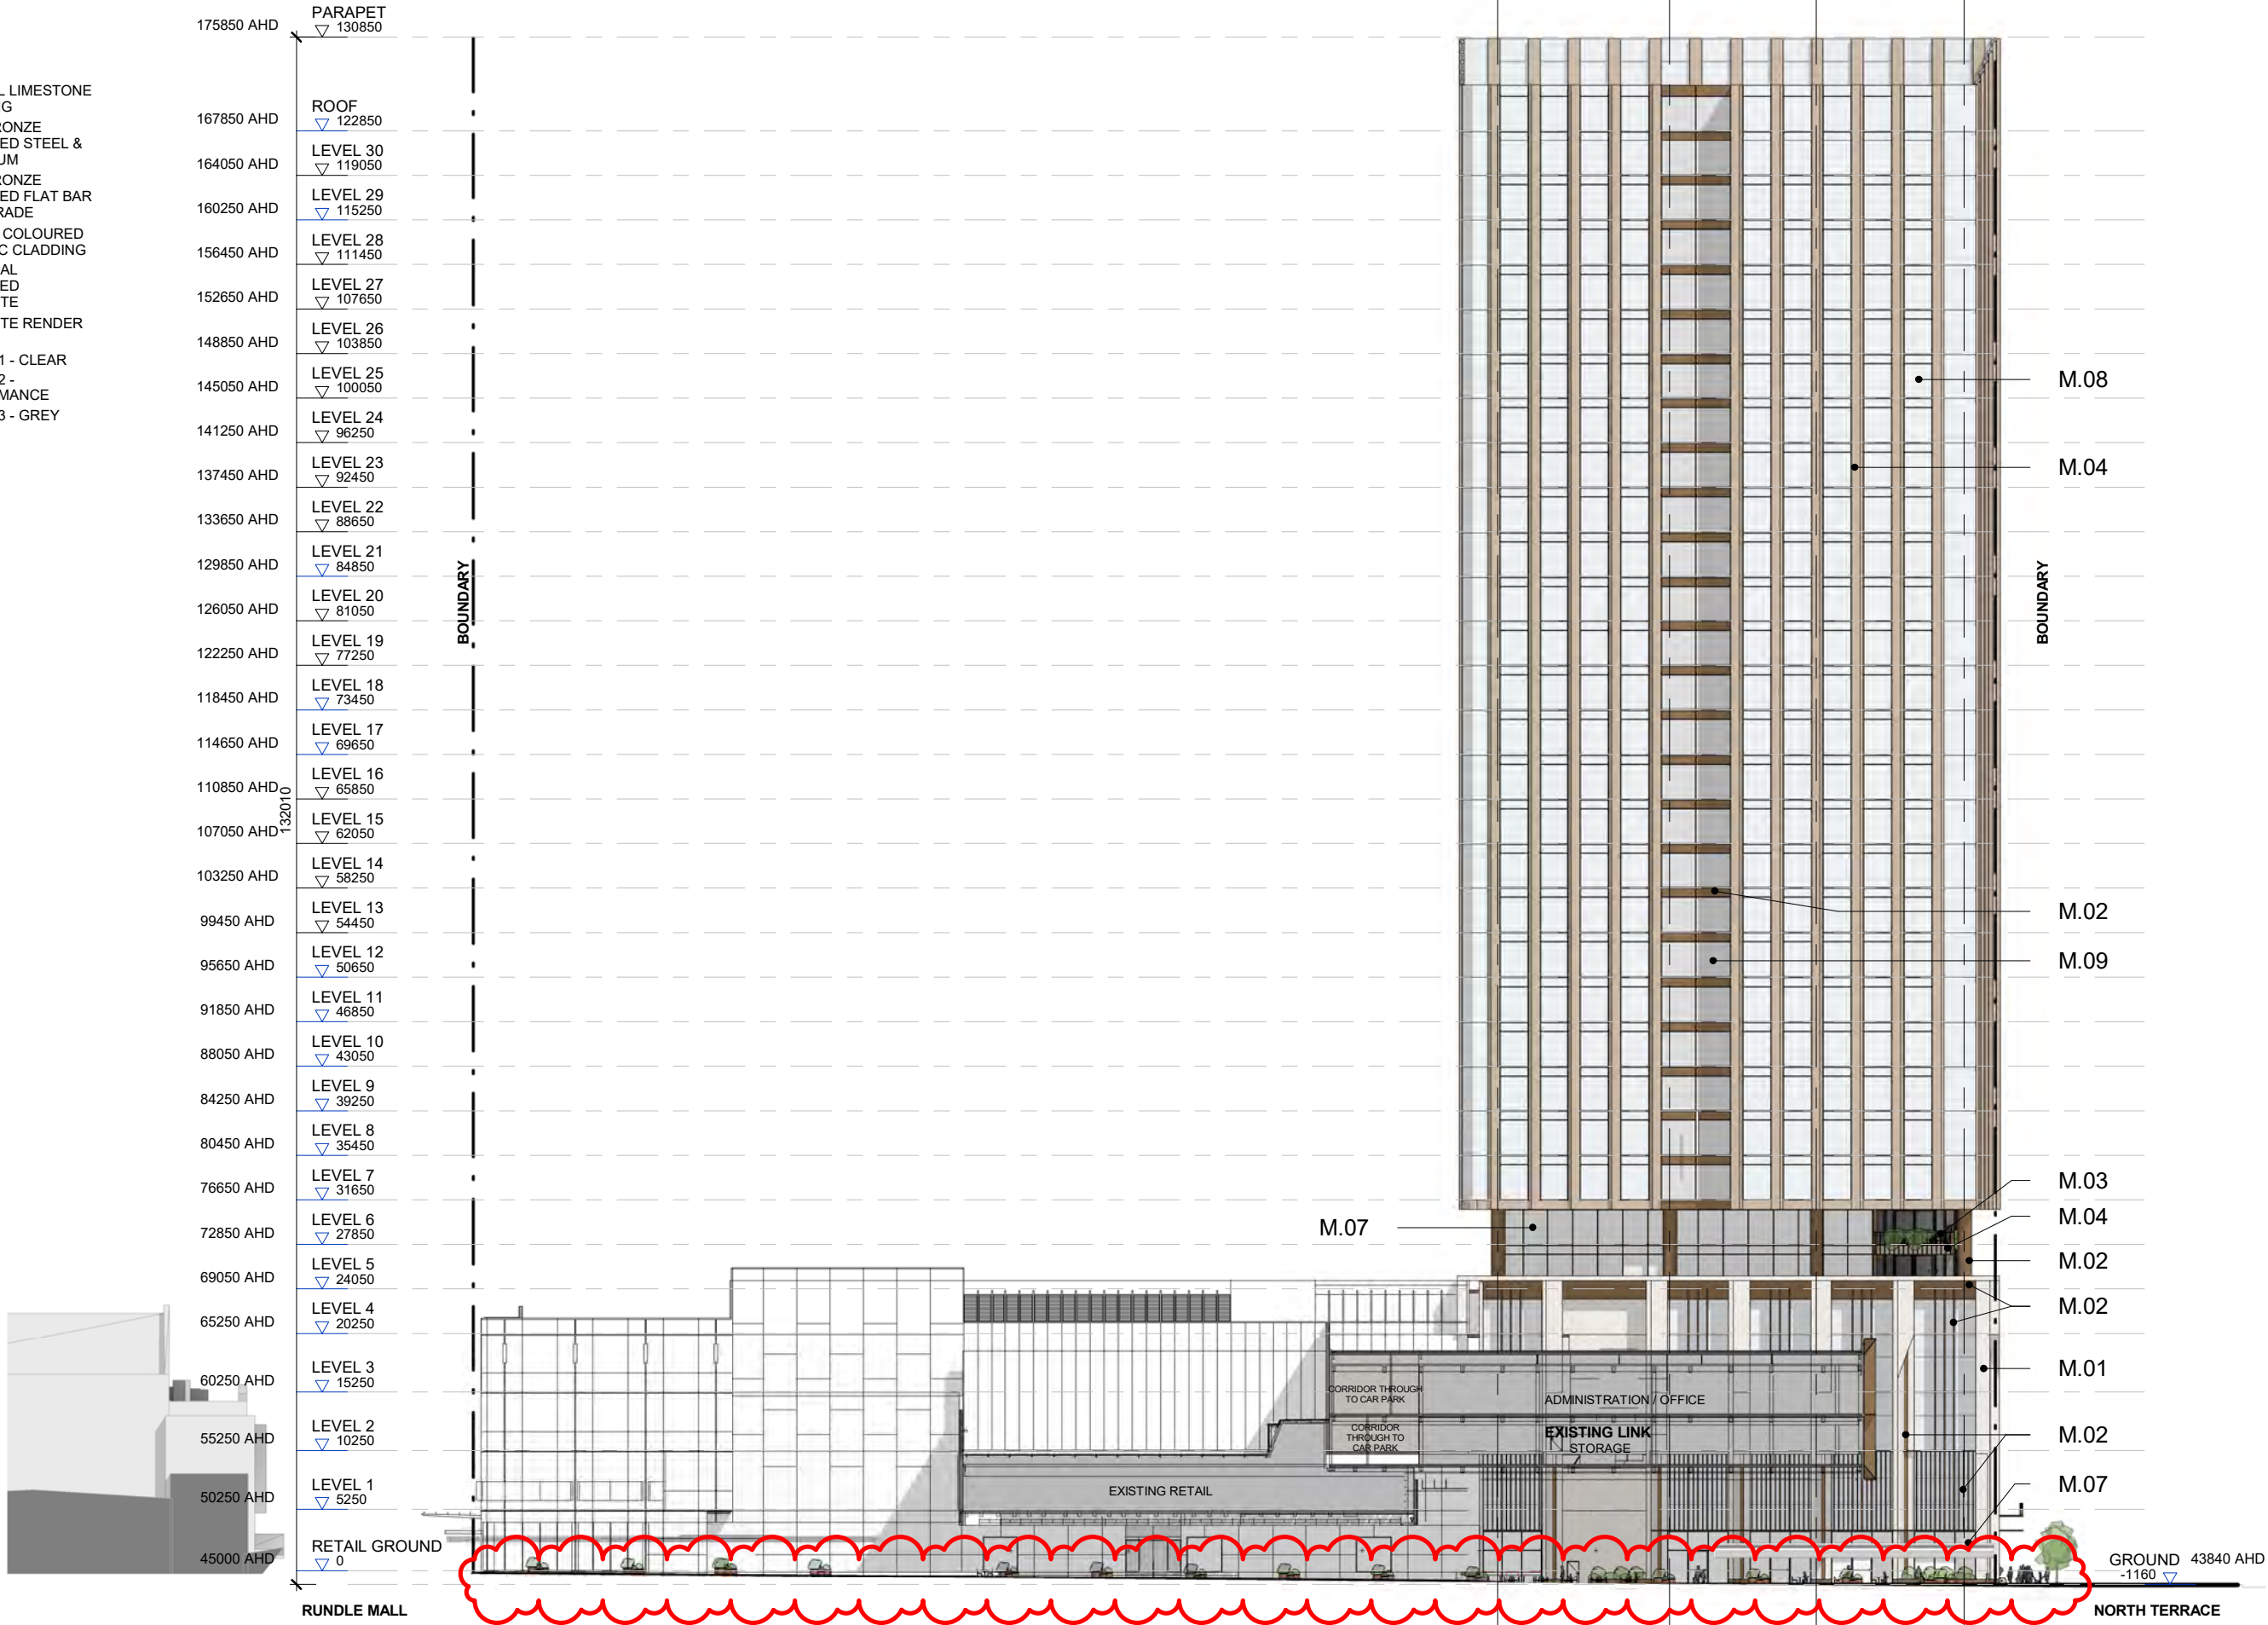




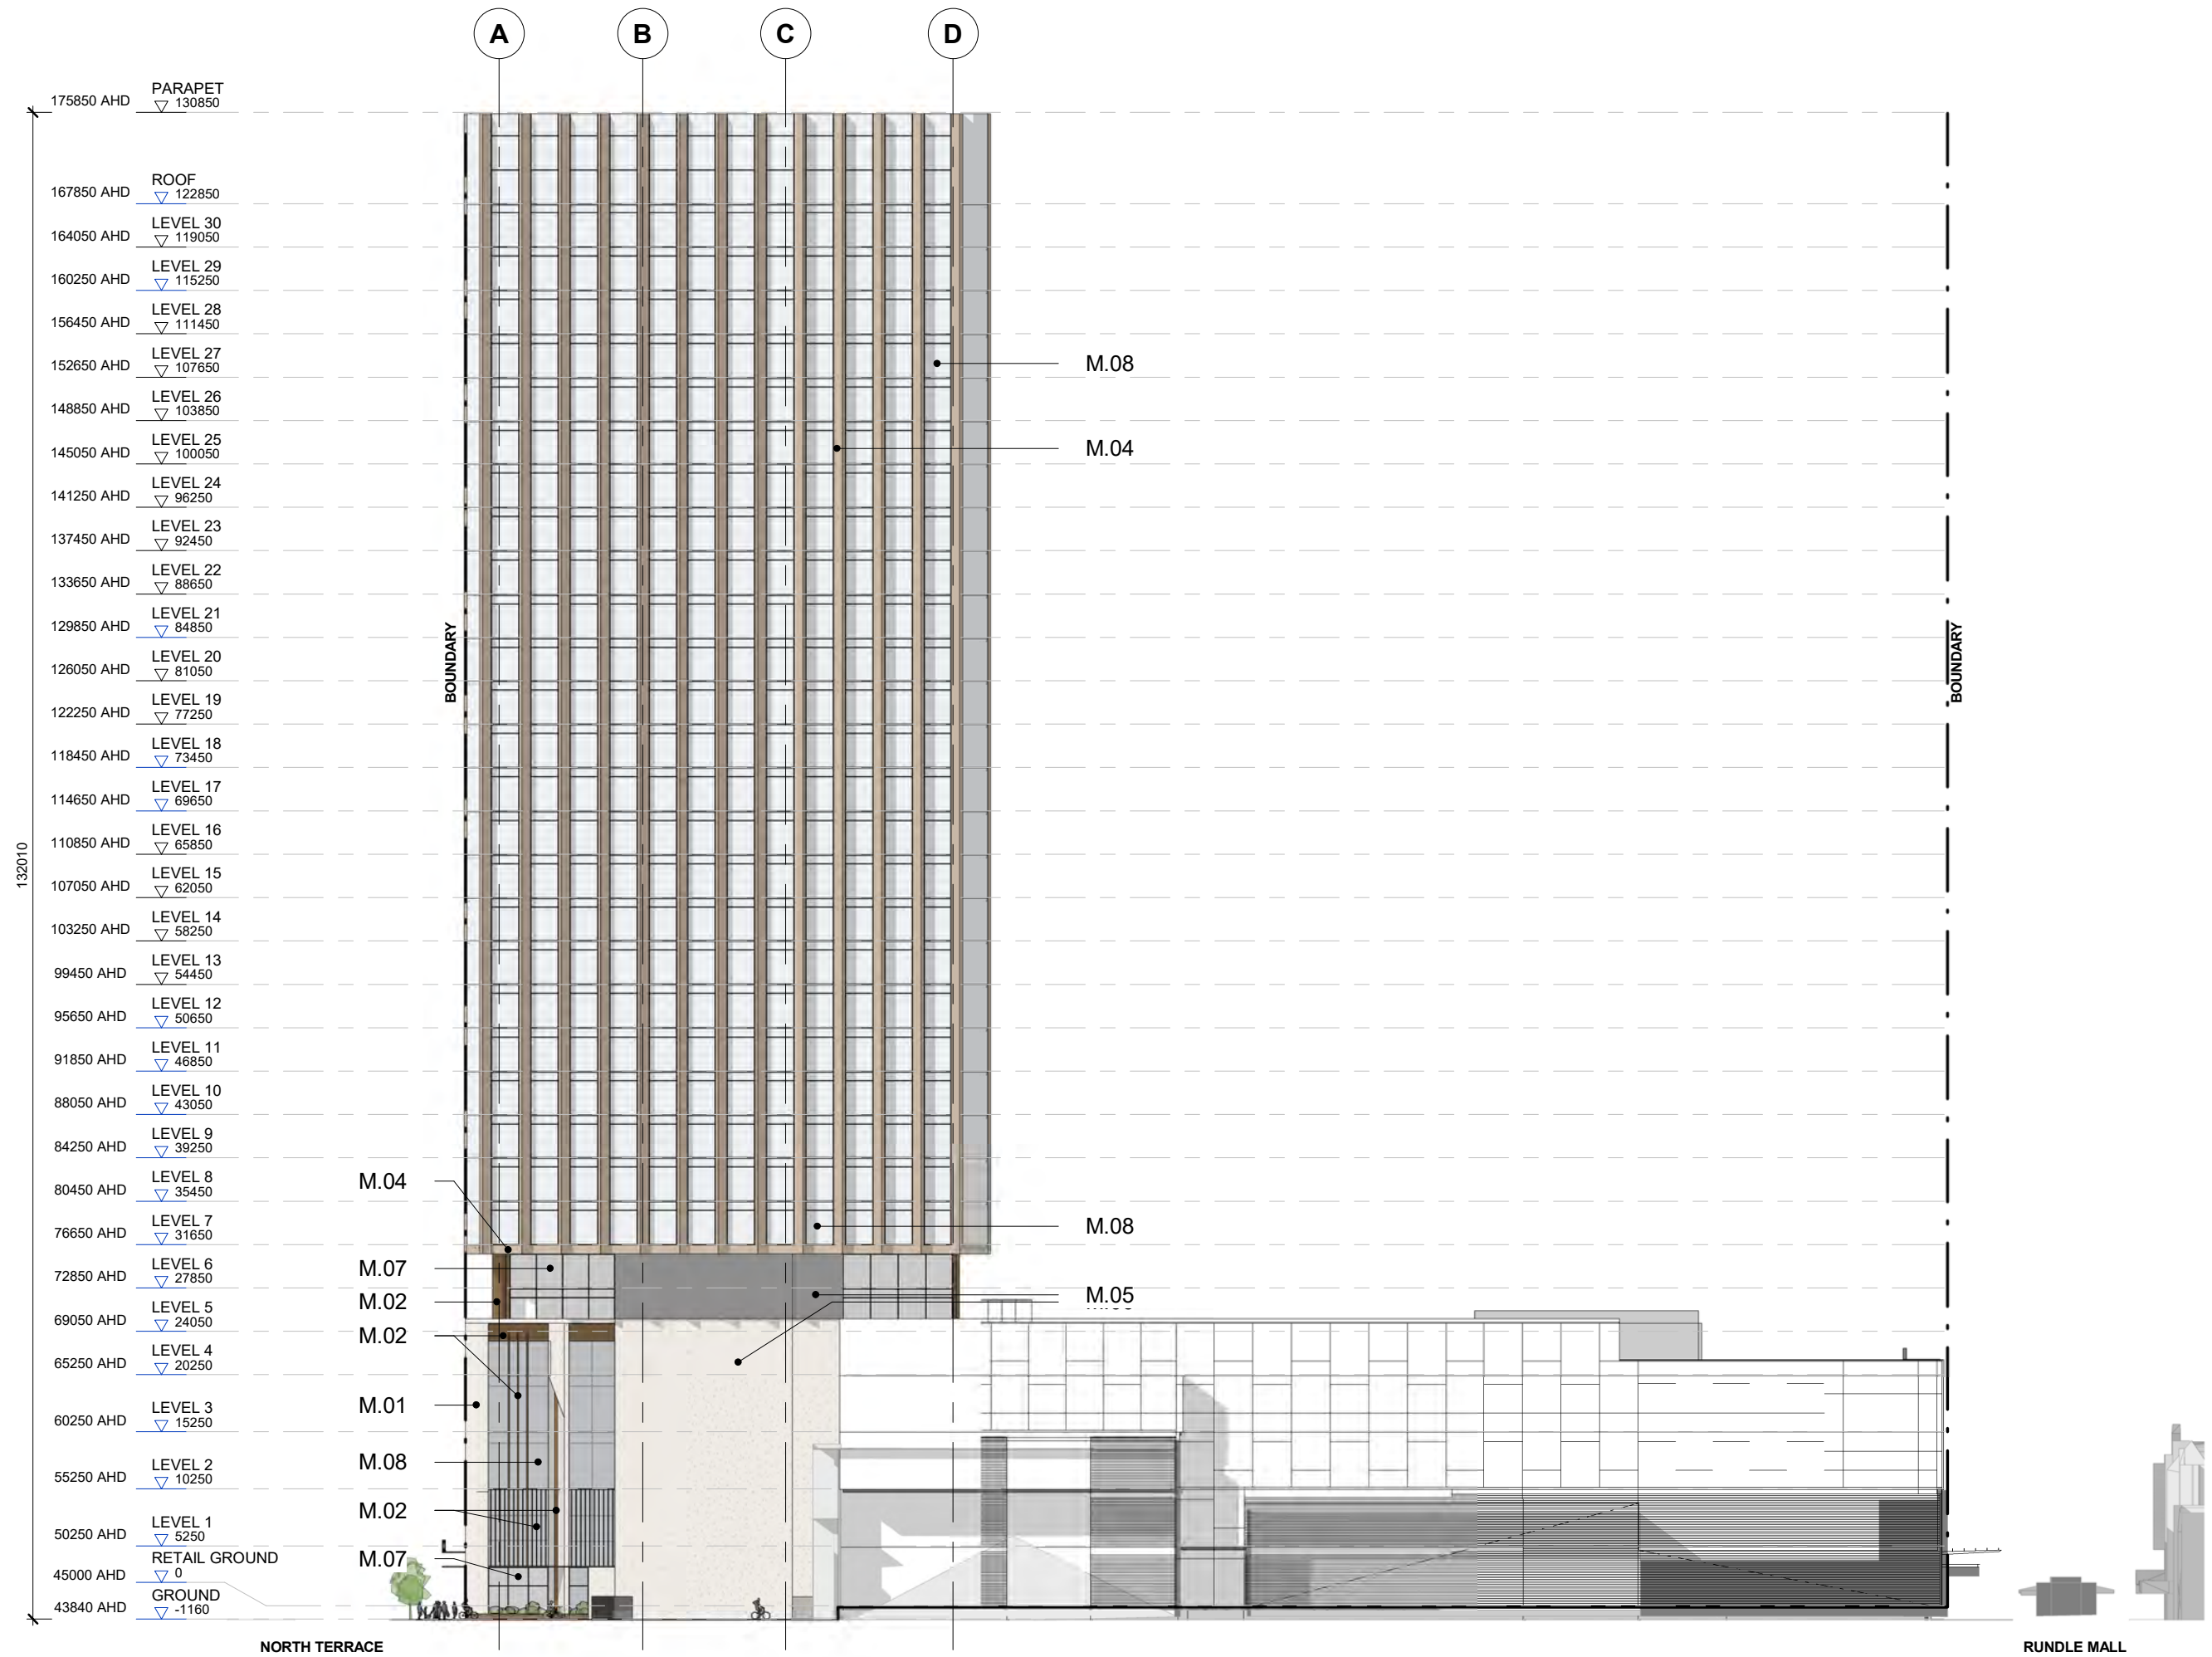


### Materials

- M.01 NATURAL LIMESTONE CLADDING
- M.02 DARK BRONZE COLOURED STEEL & ALUMINIUM
- M.03 DARK BRONZE COLOURED FLAT BAR BALUSTRADE
- M.04 COPPER COLOURED METALLIC CLADDING
- M.05 CHARCOAL COLOURED CONCRETE
- M.06 CONCRETE RENDER FINISH
- M.07 GLASS 01 - CLEAR
- M.08 GLASS 02 - PERFORMANCE
- M.09 GLASS 03 - GREY




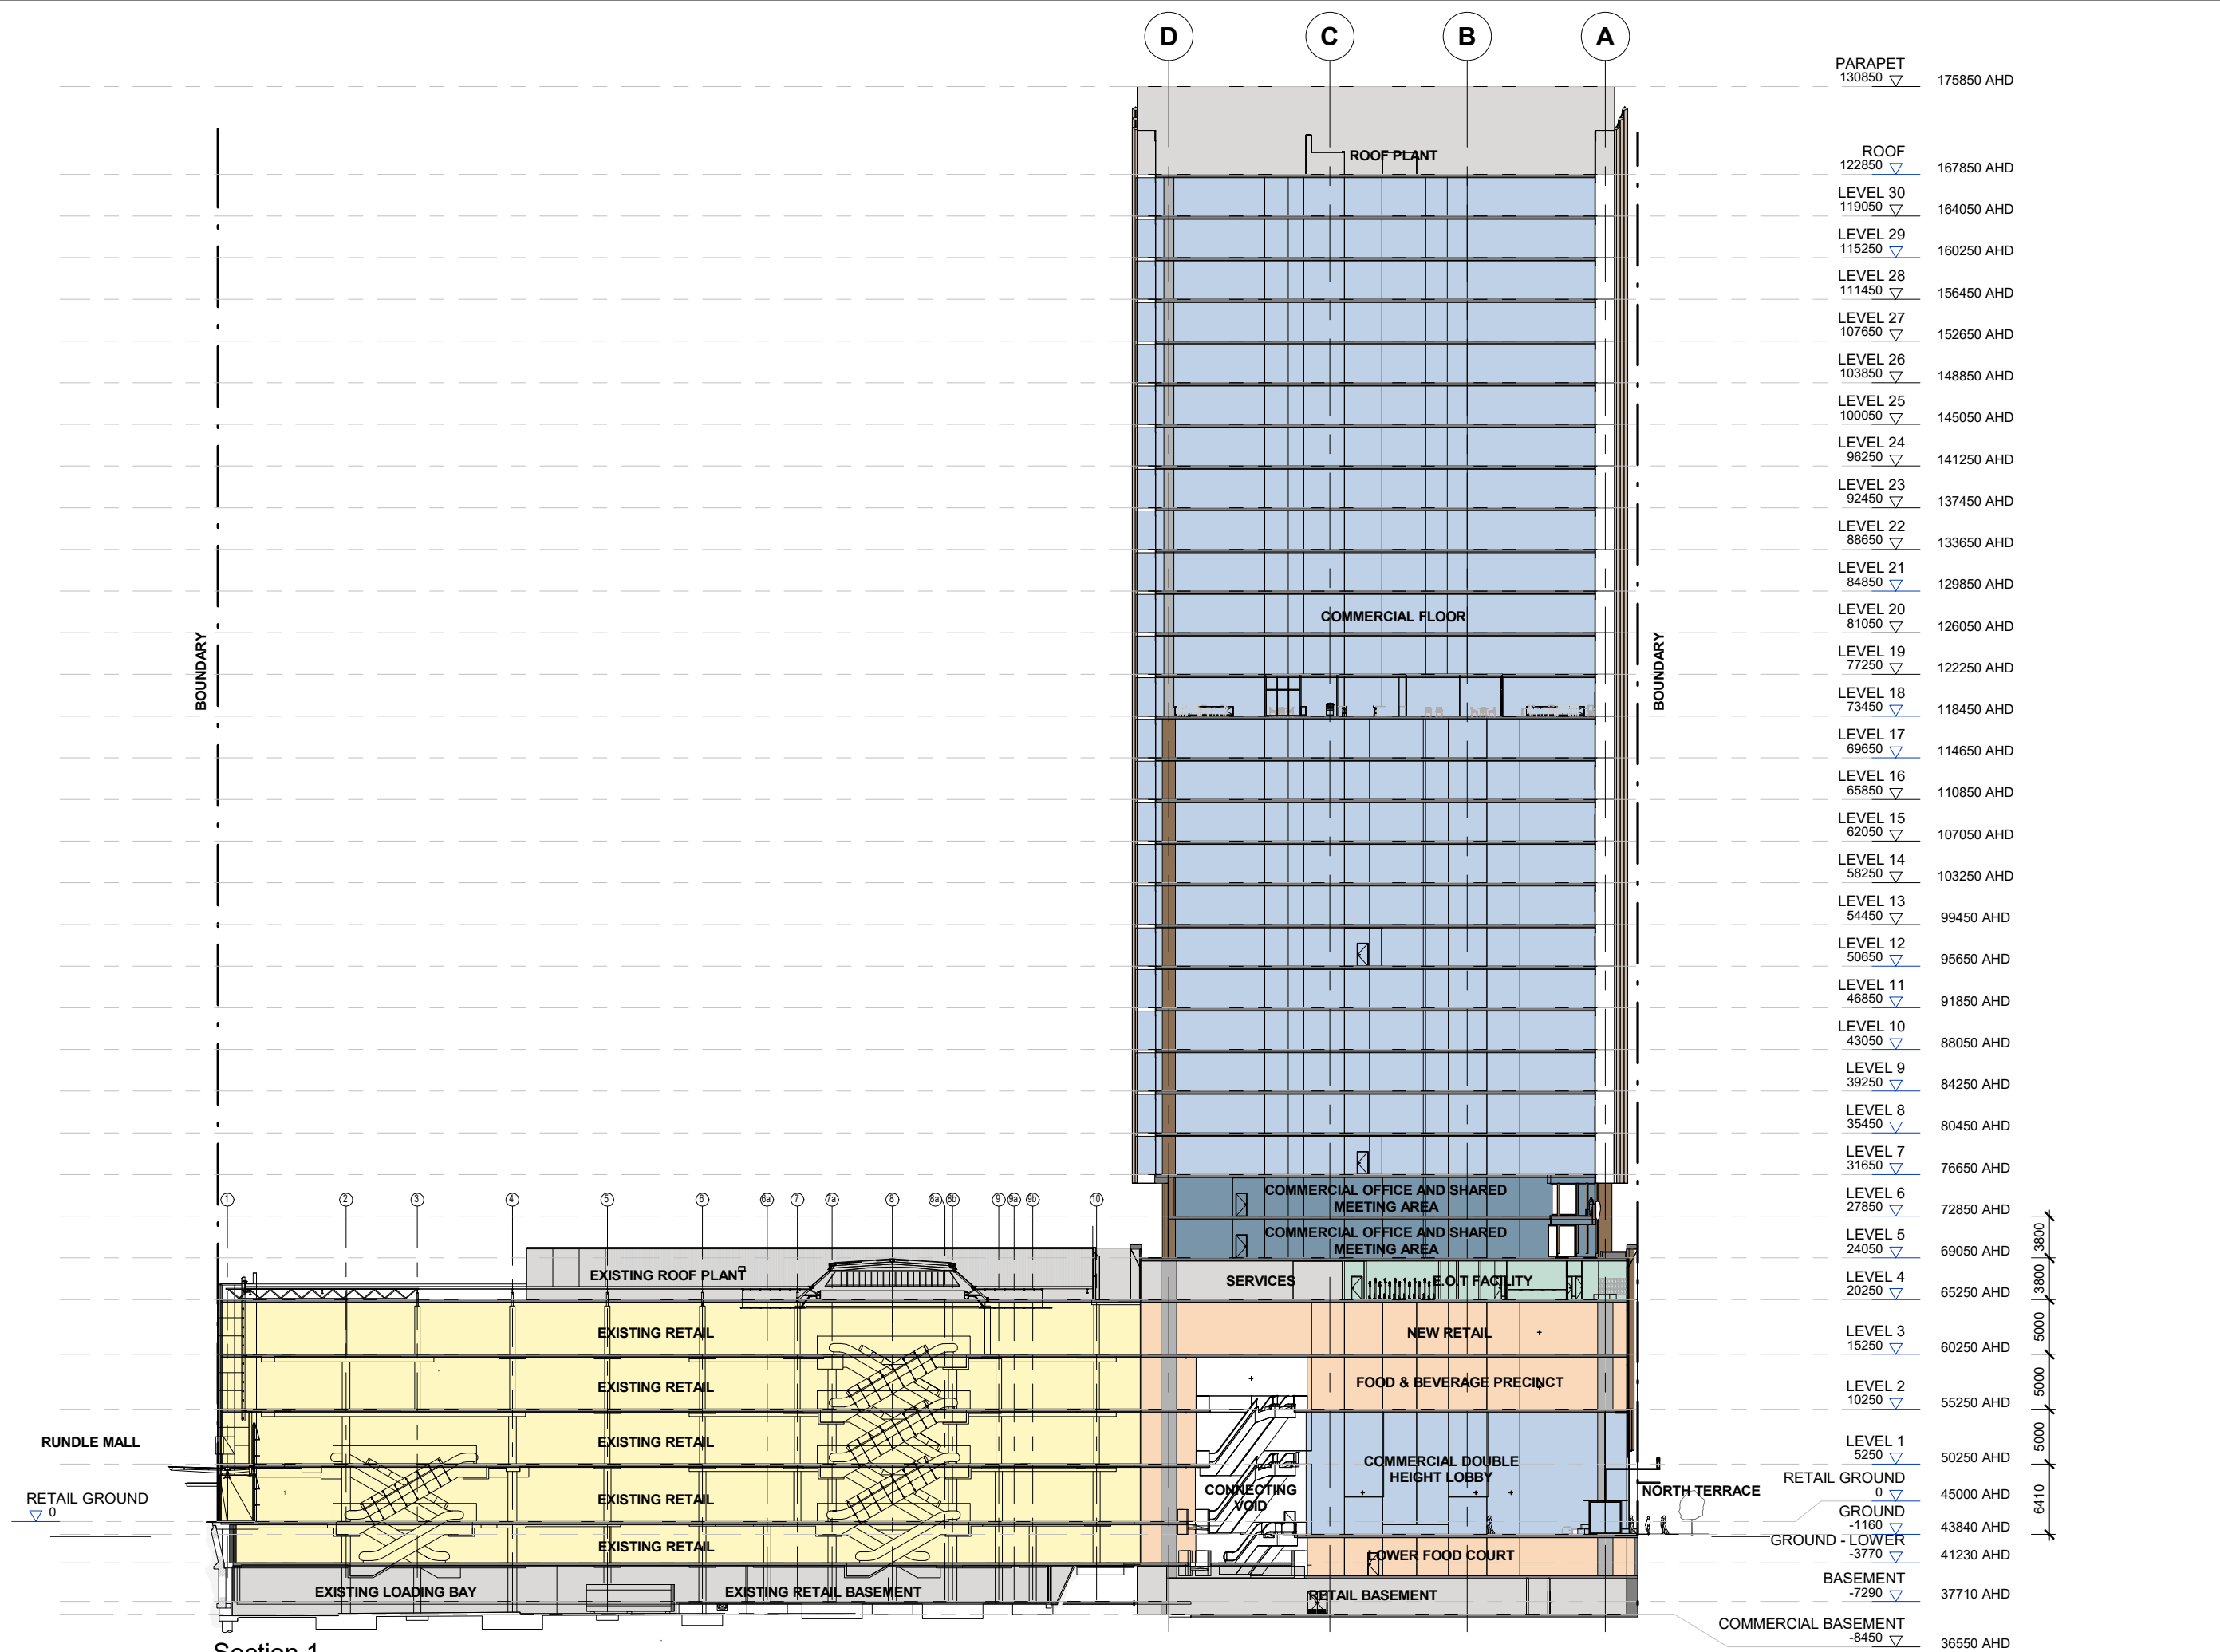



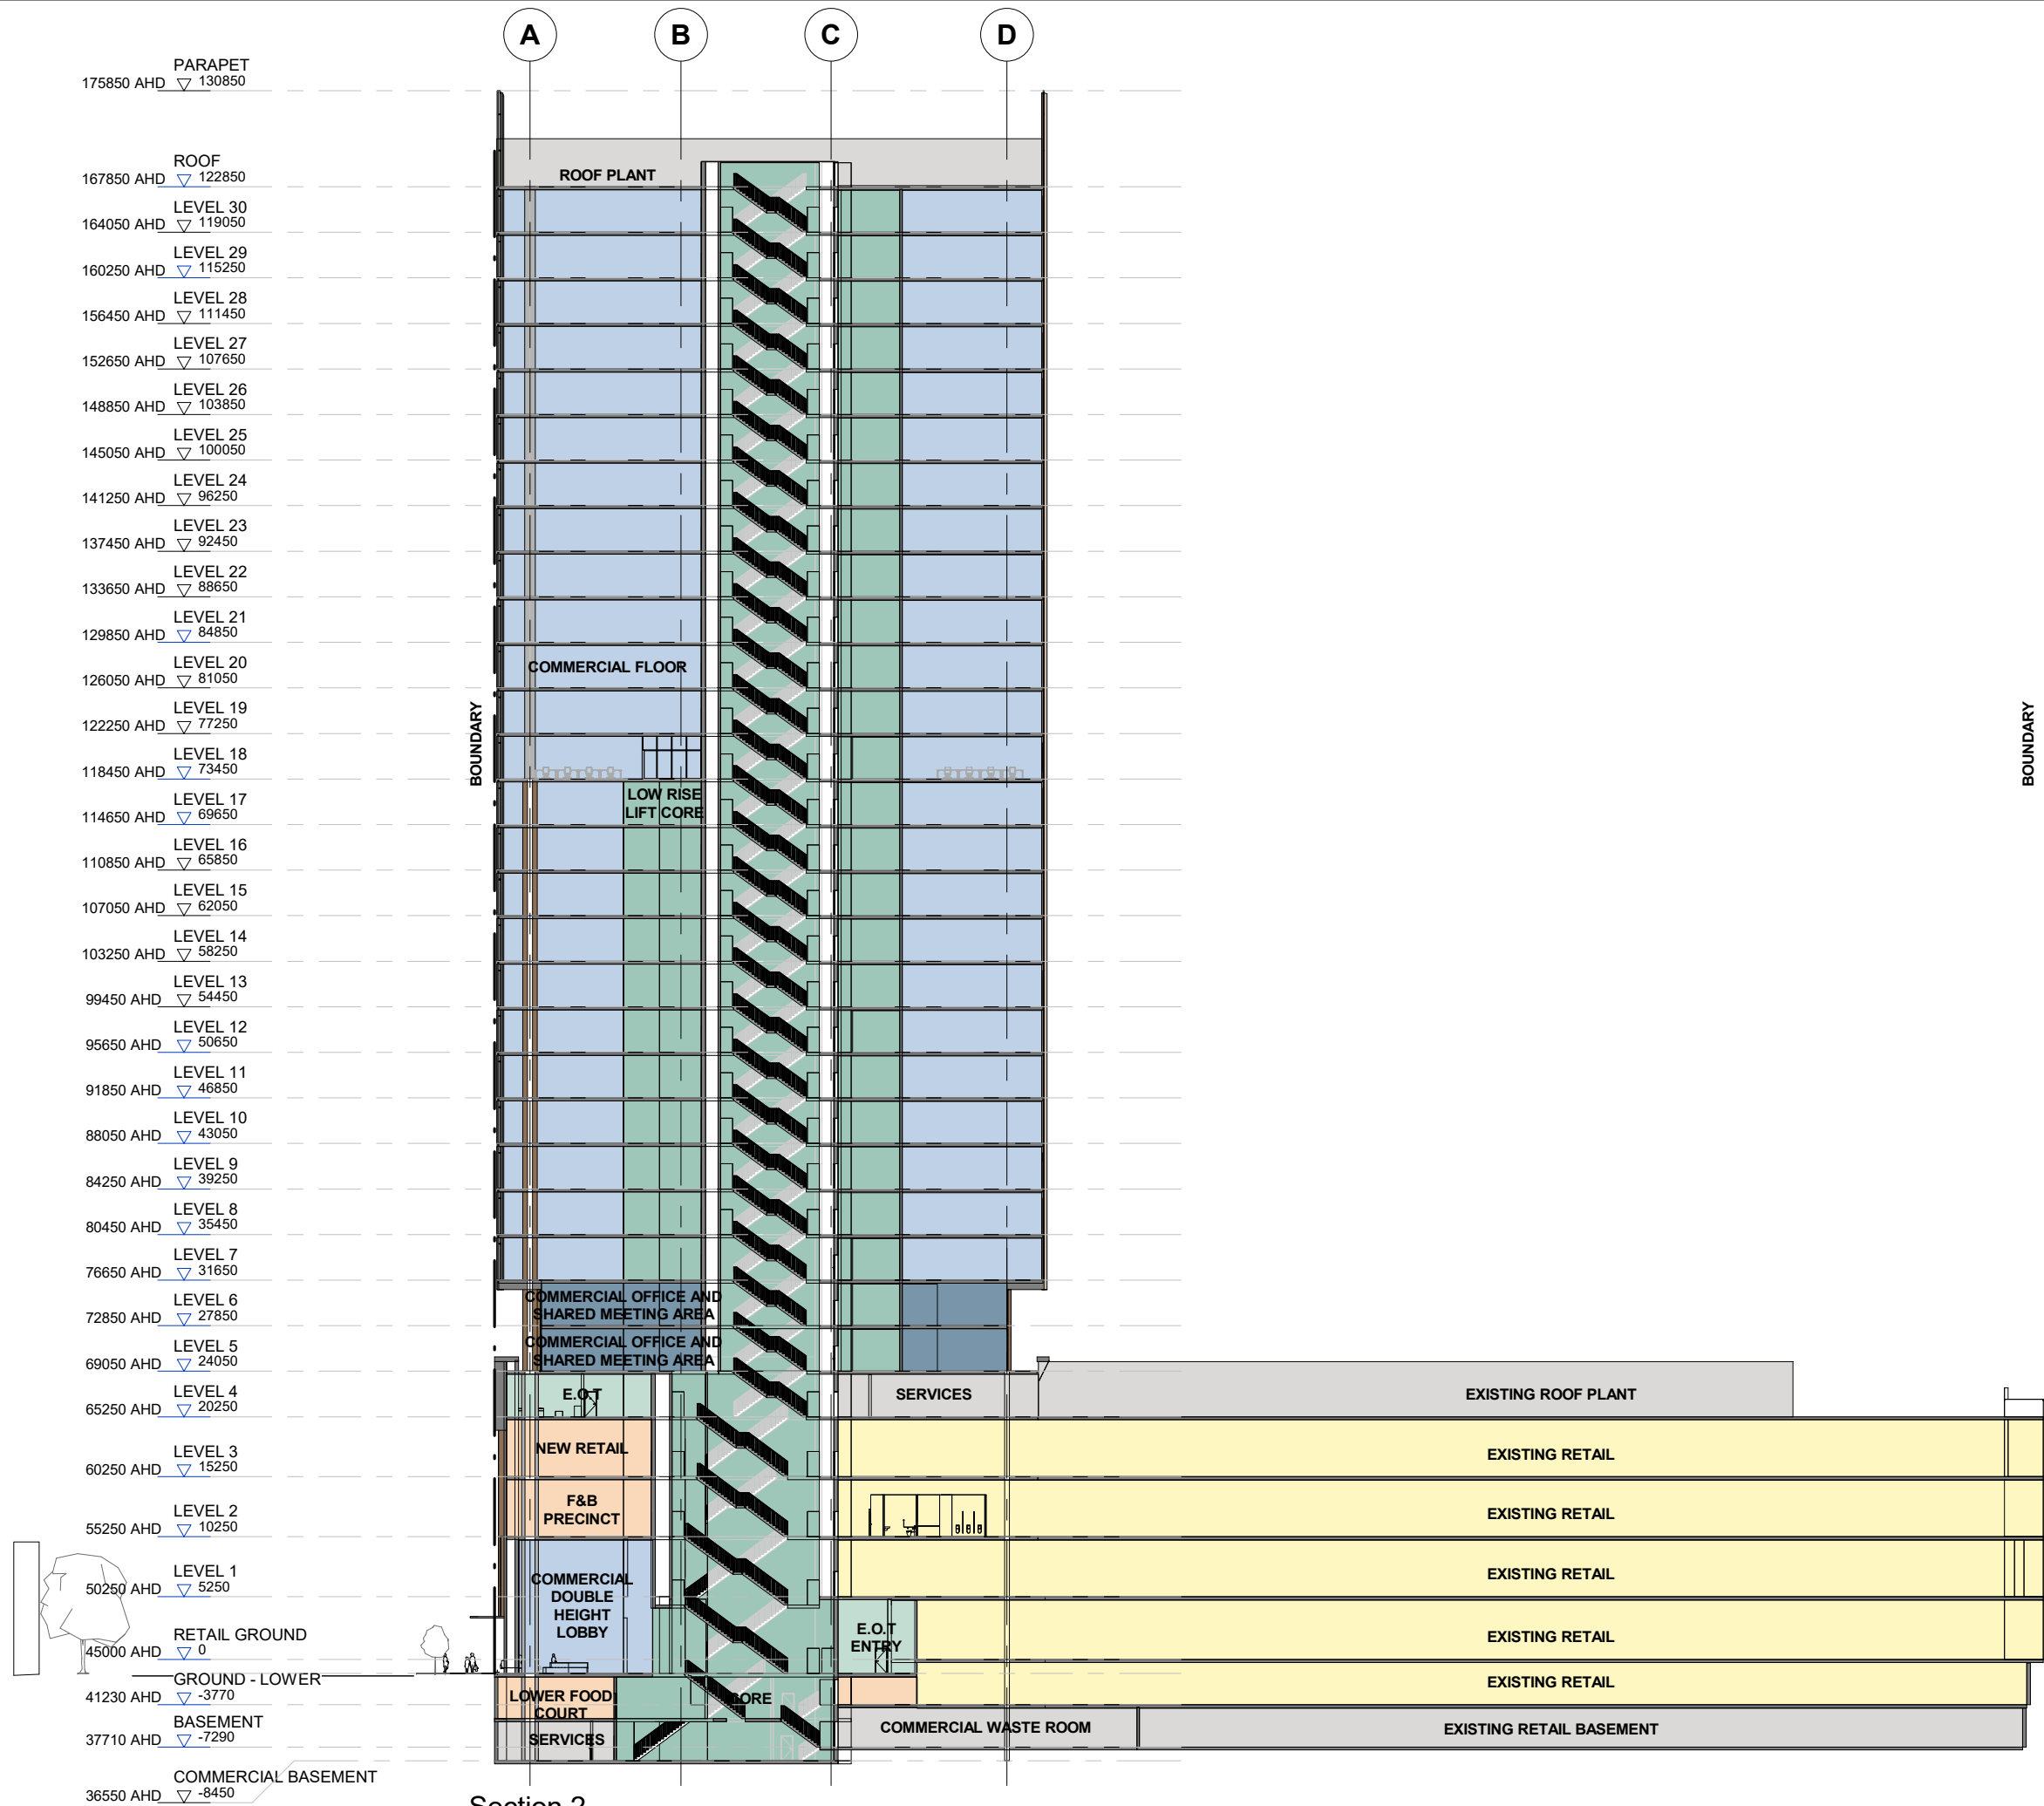



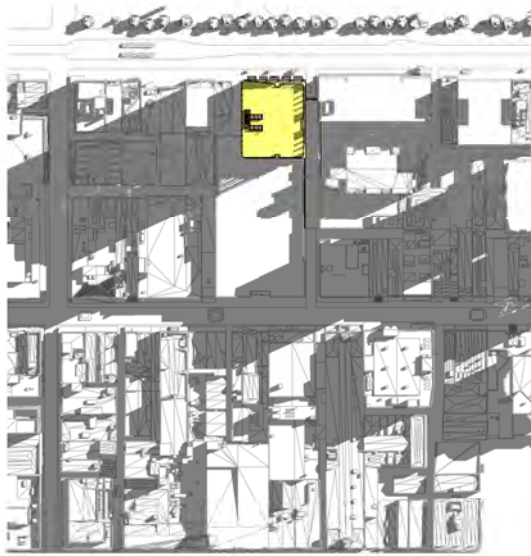

20 MAR 0900  
SUNSHADING scale



20 MAR 1200  
SUNSHADING scale




20 MAR 1500  
SUNSHADING scale



21 JUN 0900  
SUNSHADING scale



21 JUN 1200  
SUNSHADING scale

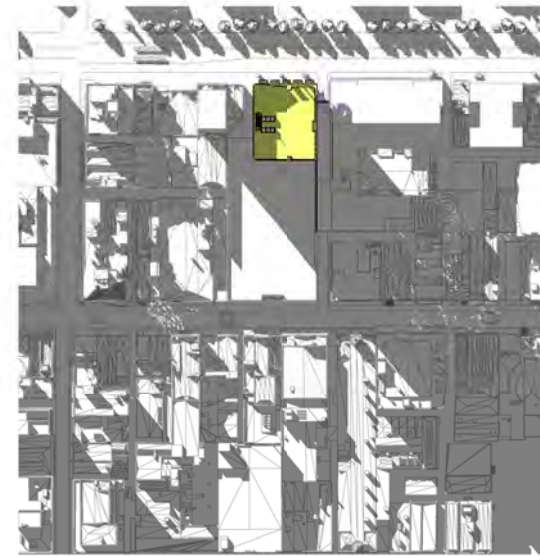

21 JUN 1500  
SUNSHADING scale



21 DEC 0900  
SUNSHADING scale



21 DEC 1200  
SUNSHADING scale



21 DEC 1500  
SUNSHADING scale