


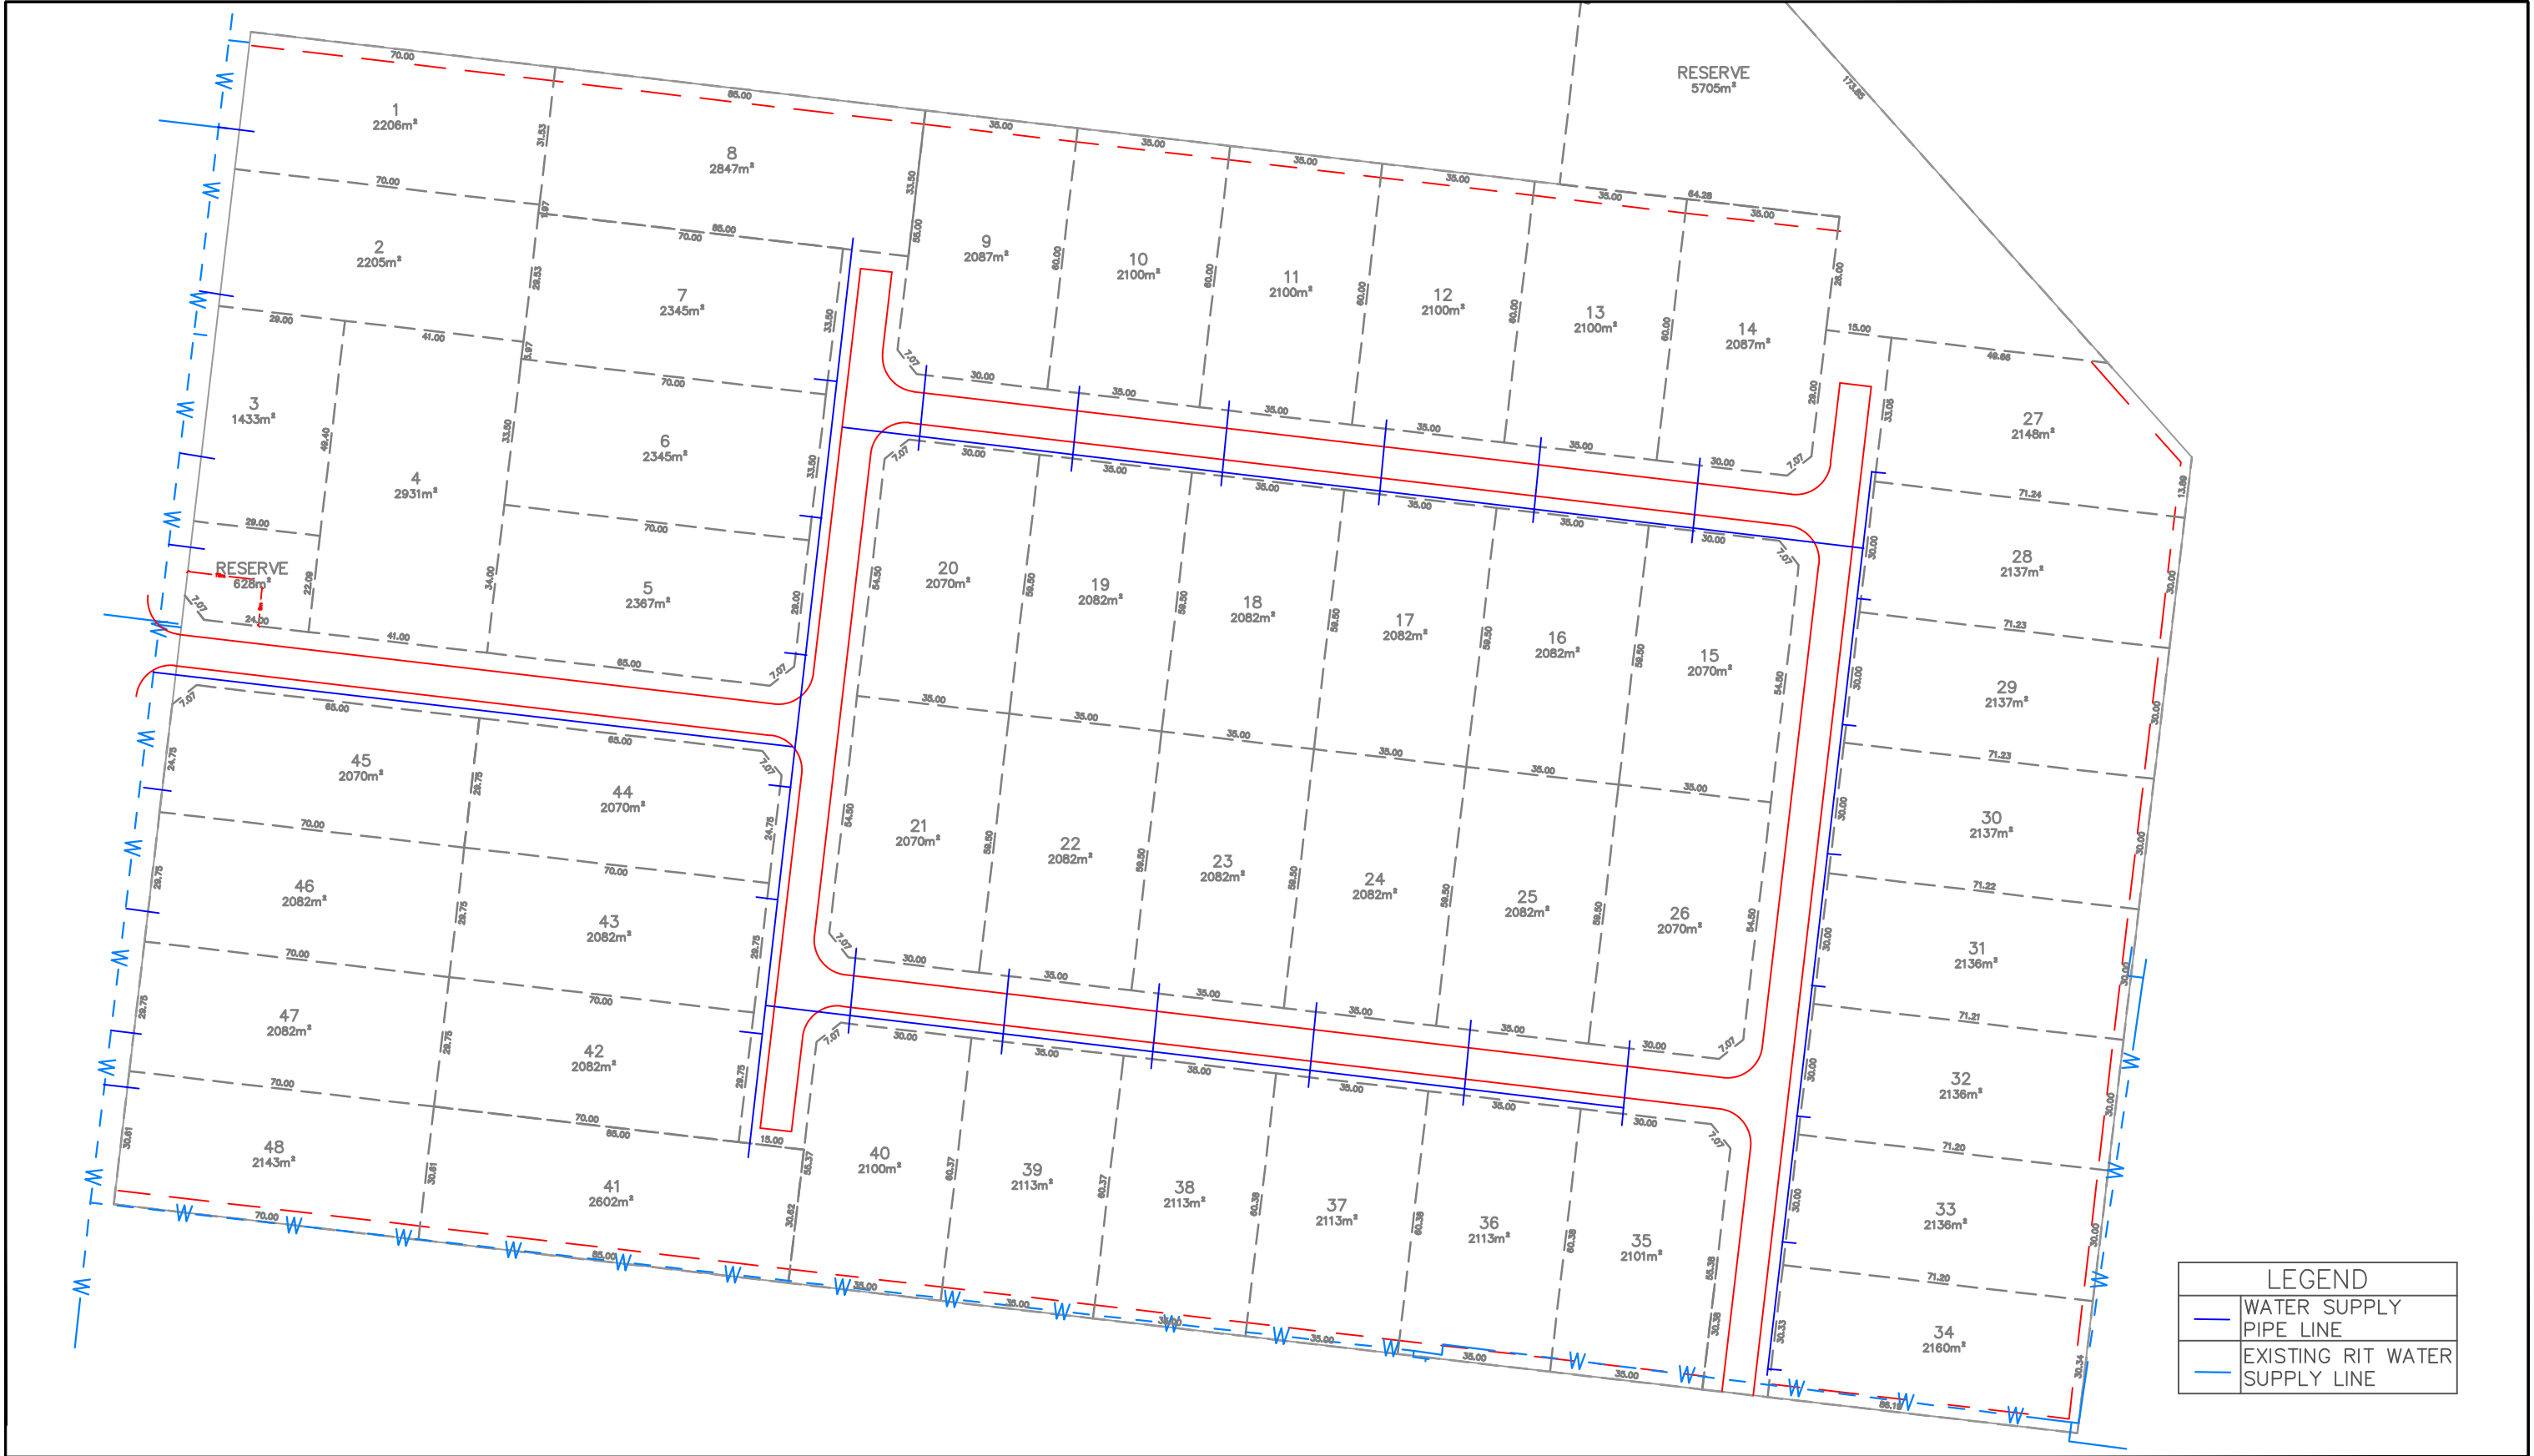

SITE: ALLOTMENT 39 ARUMPO ST, RENMARK WEST TITLE: CONCEPT WATER SUPPLY DESIGN						NEILLY GROUP engineering for the environment E admin@neillygroup.com.au							
SCALE @ A3 1:1000	DRAWN DATE 26/03/2026	DRAWN AC	DESIGNED AC	CHECKED AC	CHECK DATE 26/03/2026	CLIENT: PLL Contractors Pty Ltd Risk. Harvesting. People. Equipment.		A2	FOR APPROVAL	26/03/2026	AC		
PROJECT NO. 25117_0	DRAWING NO. 2	FILE NAME 25117_0_SA_PLL_39_Arumpo_St_DA_Designs_2026.dwg						A1	FOR APPROVAL	17/10/2025	AC		
								REV	DESCRIPTION	DATE	APPRVD		
								STATUS:		FOR APPROVAL			