




- LEGEND
- PROPOSED ALLOTMENTS
 - PROPOSED ROAD AND DRIVEWAY
 - MAJOR CONTOUR
 - MINOR CONTOUR
 - BOTTOM OF BANK
 - TOP OF BANK
 - FENCE
 - CENTRELINE OF ROAD
 - EDGE OF BITUMEN
 - EDGE OF FORMATION
 - DRIVEWAY
 - BOUNDARY
 - BUILDING
 - SHED
 - VERANDAH/PERGOLA
 - D --- UNDERGROUND DRAINAGE
 - W --- WATER PIPE UNDERGROUND
 - E --- ELECTRIC OVERHEAD
 - E --- ELECTRIC UNDERGROUND
 - TREE LINE
 - EDGE OF CONCRETE
 - ETSA METER BOX
 - STOBIE POLE
 - TELECOM PIT
 - TELECOM MARKER
 - INV = INVERT
 - TREE
 - × NATURAL SURFACE
 - DRAINAGE MANHOLE
 - SIGN
 - ISOLATING VALVE
 - TAP
 - AIR VALVE
 - WATER METER

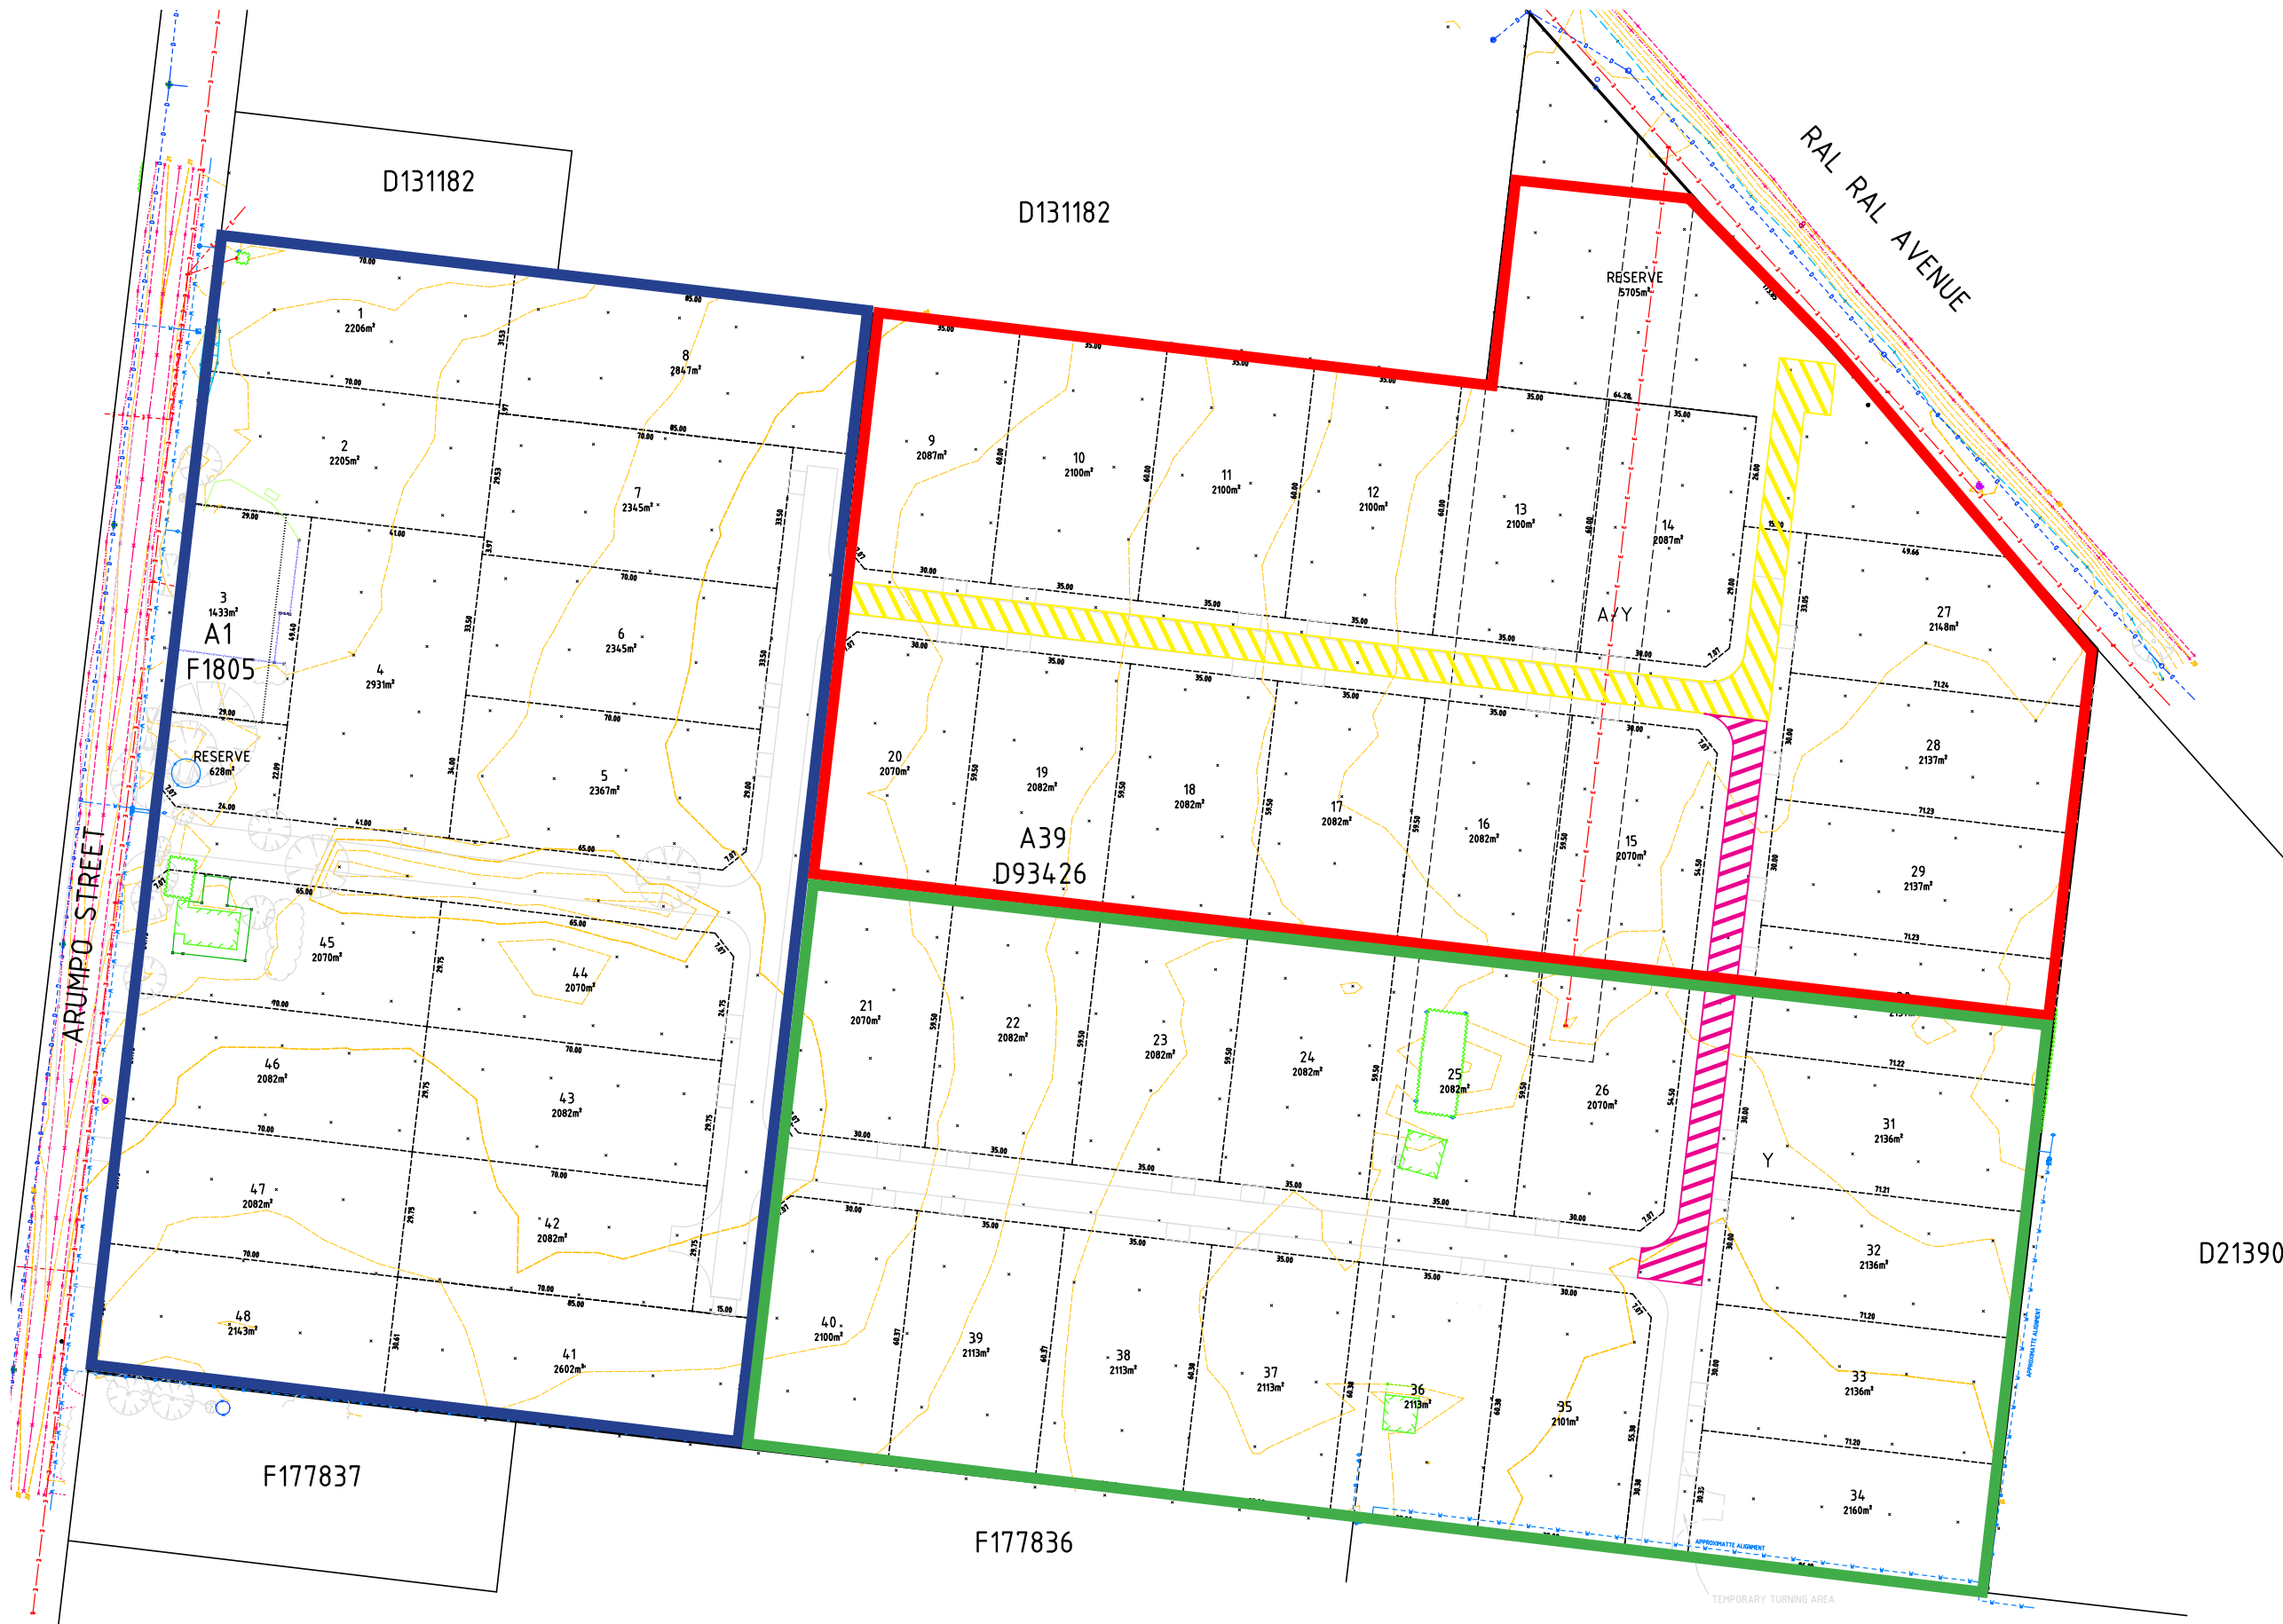

STAGING PLAN
55 ARUMPO STREET, RENMARK WEST

- STAGE 1
- STAGE 2
- STAGE 2 ROAD FOOTPRINT

- STAGE 3
- STAGE 3 ROAD FOOTPRINT

01/06/2026
1:1000 @ A3

DWG. REF. — DA01
REVISION — A
URPS REF. — 25ADL-1070