





LEGEND

- BOUNDARY PATHWAY
- INTERNAL PATHWAY
- EXTERNAL CONNECTIONS
- RETAINED EXISTING TREE

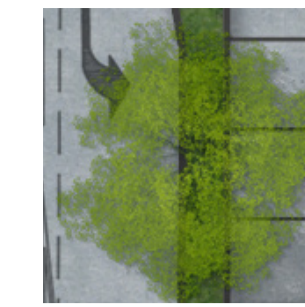


Platanus acerifolia
Plane Tree
H: 14m W: 10m

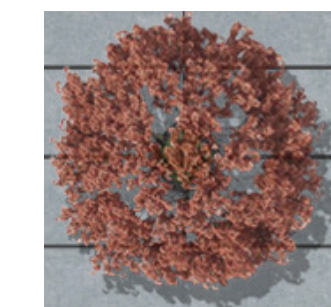


Pistacia chinensis
Pistachio
H: 8m W: 6m





Cupaniopsis anacardioides
Tuckeroo
H: 8m W: 6m

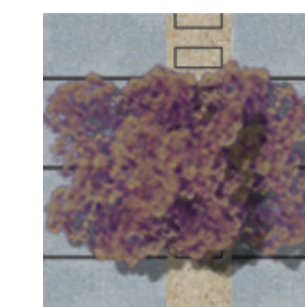

Lagerstroemia indica 'Natchez'
Crepe Myrtle
H: 5m W: 4m

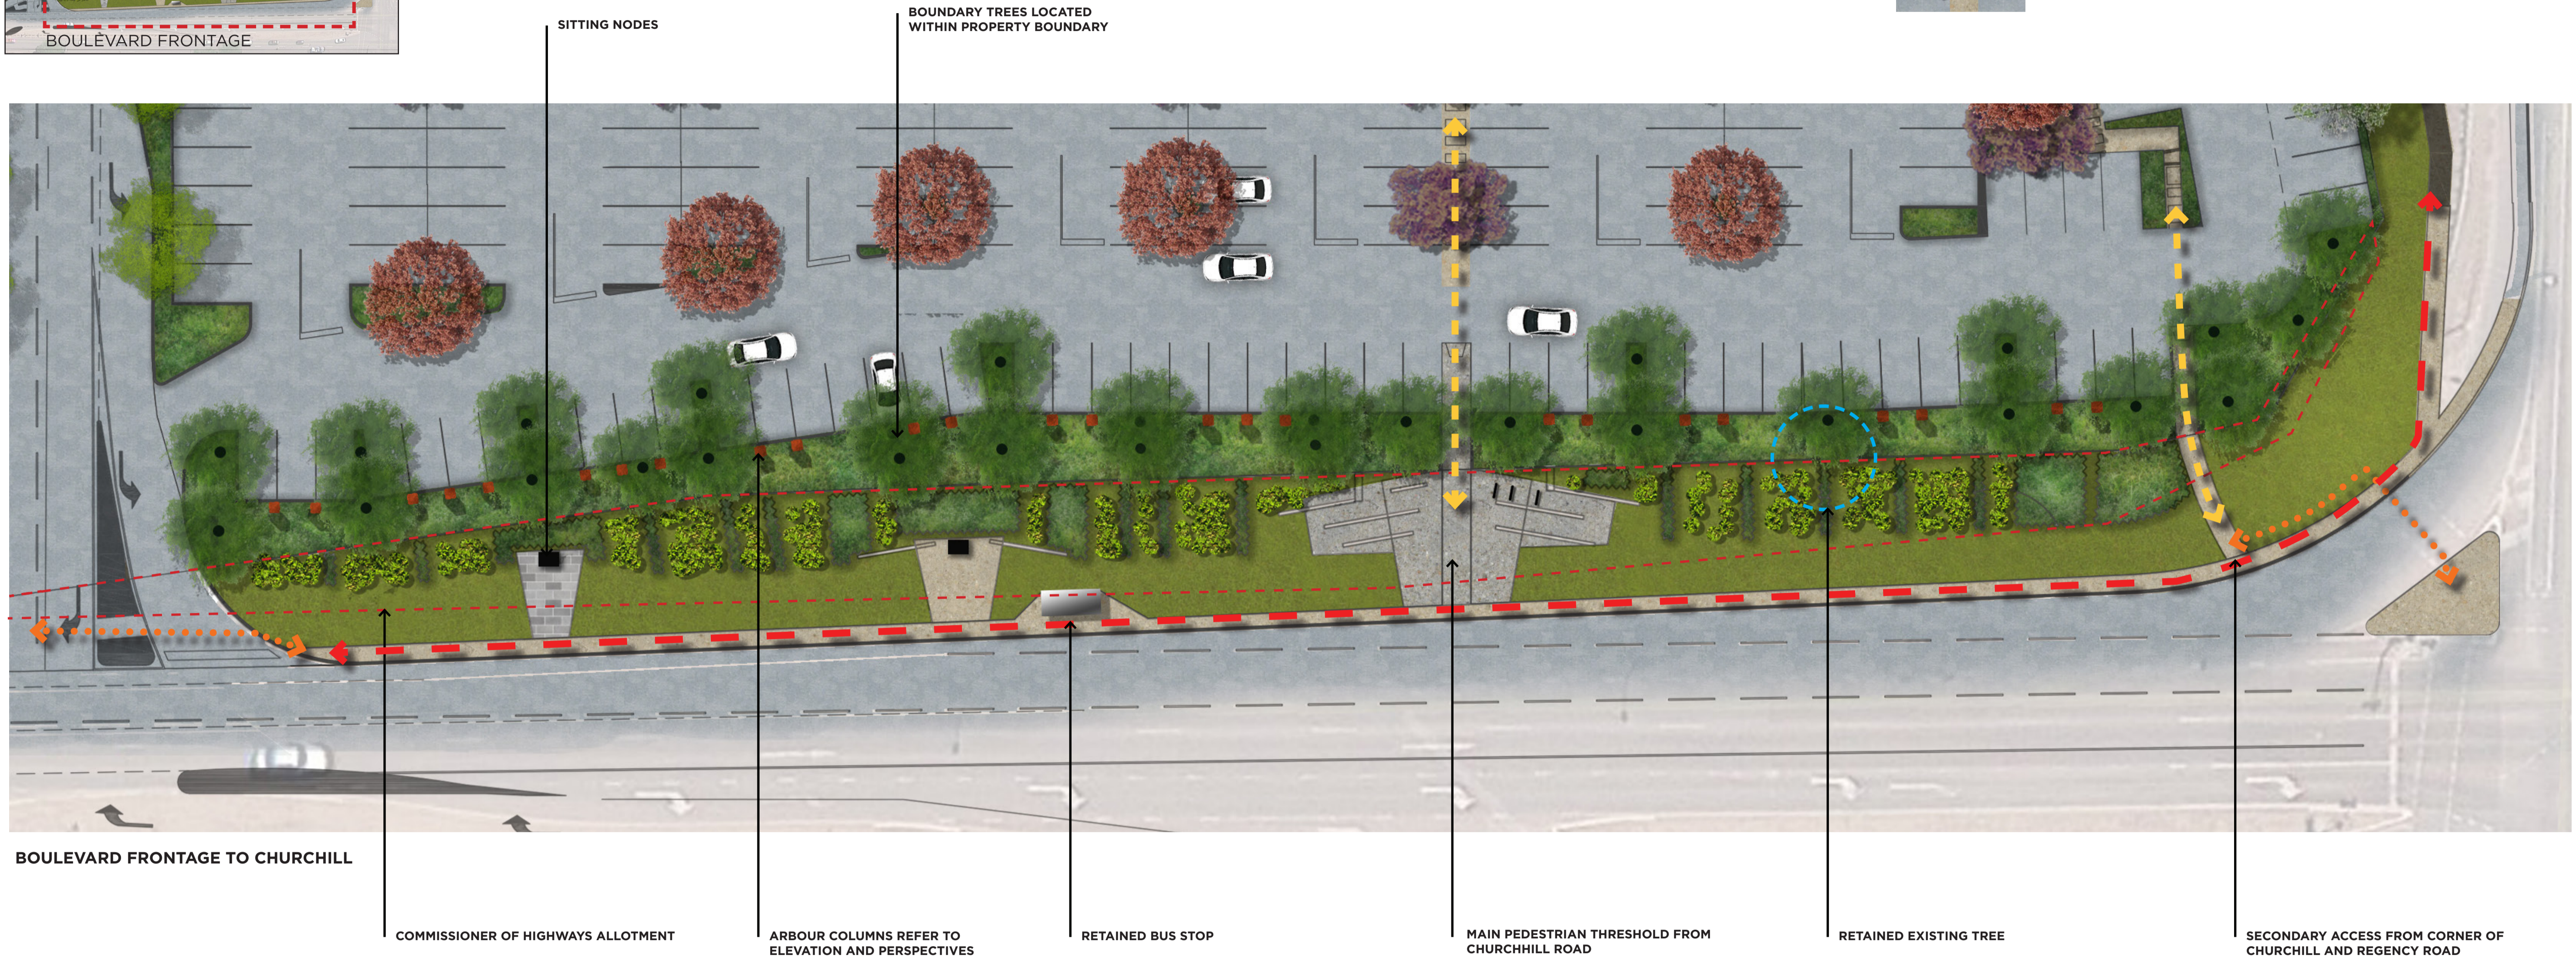




PROJECT KAUFLAND PROSPECT
 CLIENT KAUFLAND AUSTRALIA
 DRAWING LANDSCAPE DETAILED PLAN

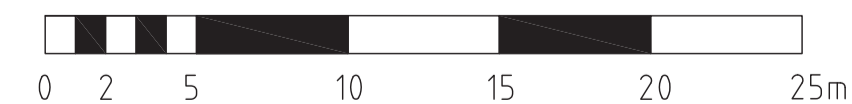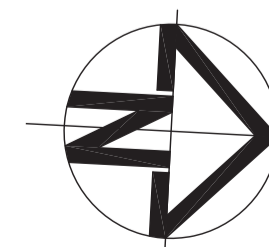

Scale: 1:250 @ A1

DATE: 01/04/2019
 DWG NO. OS654_SK22

BY: AL / EX
 APPROVED BY: PG

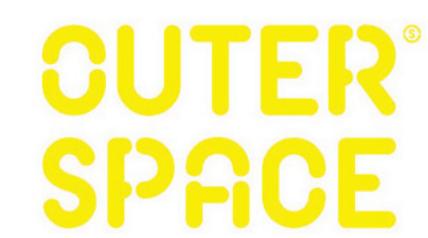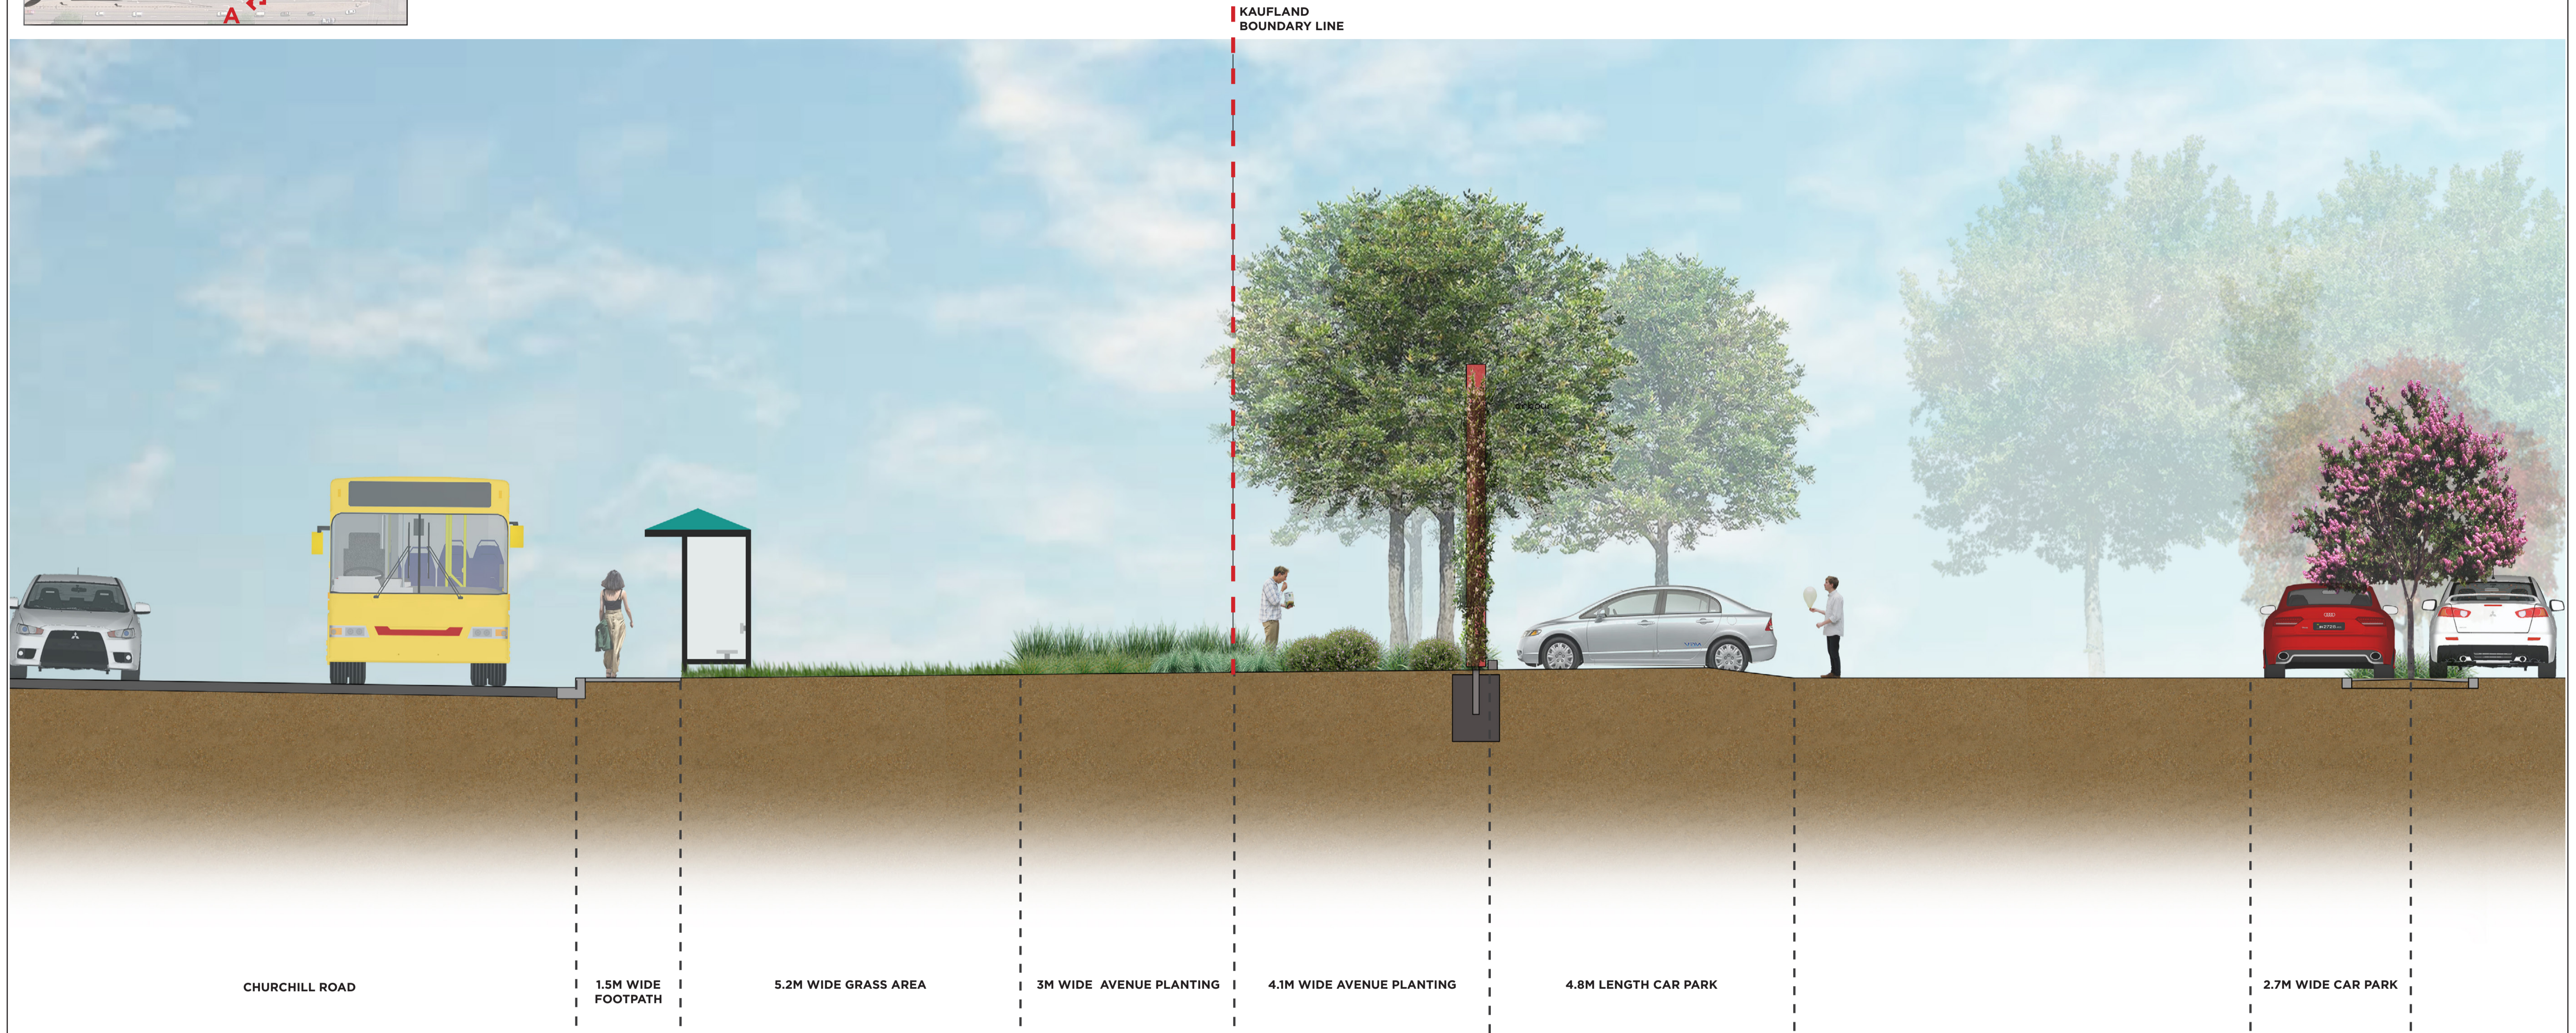
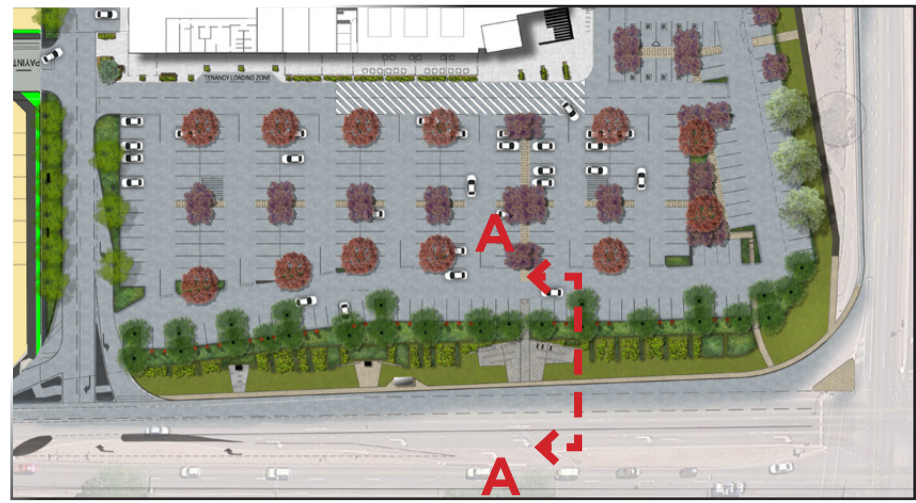


PROJECT KAUFLAND PROSPECT
 CLIENT KAUFLAND AUSTRALIA
 DRAWING LANDSCAPE ALTERNATIVE MASTERPLAN-SECTION A-A

Scale: 1:50 @ A1

DATE:01/04/2019
 DWG NO. OS654_SK23

BY: AL / EX
 APPROVED BY: PG

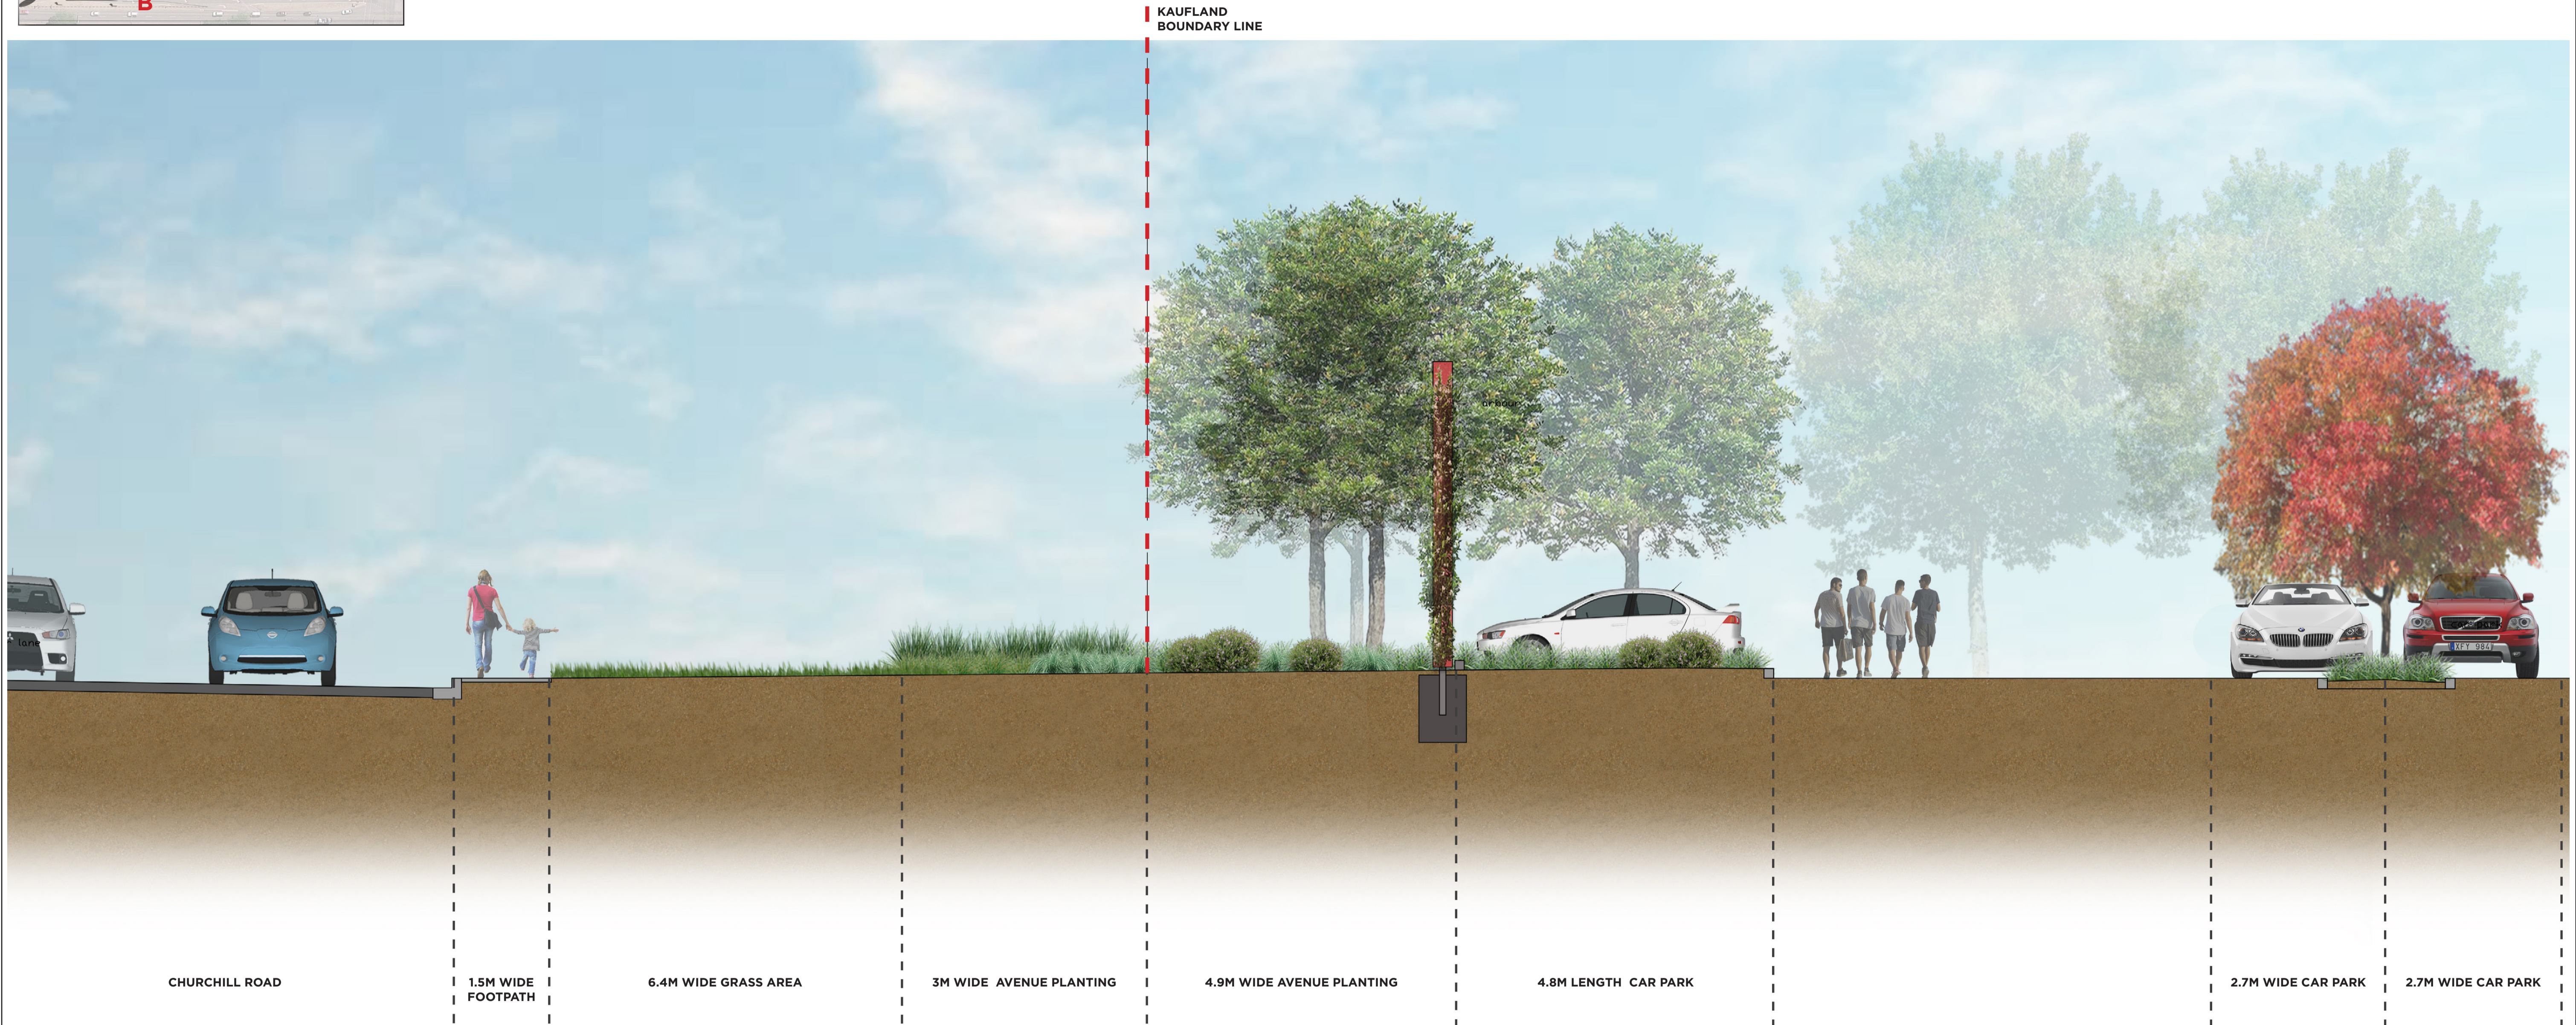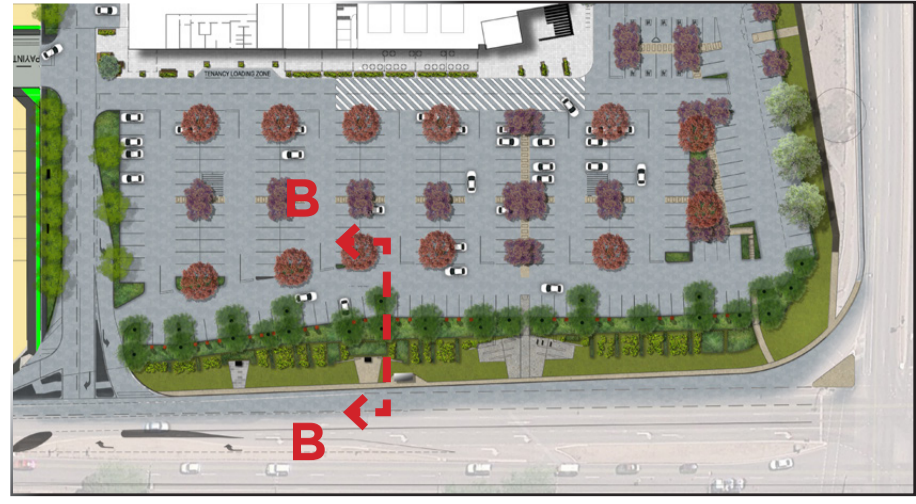

PROJECT KAUFLAND PROSPECT
 CLIENT KAUFLAND AUSTRALIA
 DRAWING LANDSCAPE ALTERNATIVE MASTERPLAN-SECTION B-B

Scale: 1:50 @ A1

DATE:01/04/2019
 DWG NO. OS654_SK24

BY: AL / EX
 APPROVED BY: PG