

REAL PROPERTY ACT, 1886



The Registrar-General certifies that this Title Register Search displays the records maintained in the Register Book and other notations at the time of searching.



Certificate of Title - Volume 5899 Folio 379

Parent Title(s) CT 5888/310, CT 5888/311, CT 5888/312
Creating Dealing(s) RTC 9551748
Title Issued 04/08/2003 **Edition** 3 **Edition Issued** 11/11/2019

Estate Type

FEE SIMPLE

Registered Proprietor

ARISVI HOLDINGS PTY. LTD. (ACN: 635 734 995)
OF PO BOX 968 RENMARK SA 5341

Description of Land

ALLOTMENT 53 DEPOSITED PLAN 61221
IN THE AREA NAMED PARINGA
HUNDRED OF PARINGA

Easements


NIL

Schedule of Dealings

NIL

Notations

Dealings Affecting Title	NIL
Priority Notices	NIL
Notations on Plan	NIL
Registrar-General's Notes	NIL
Administrative Interests	NIL

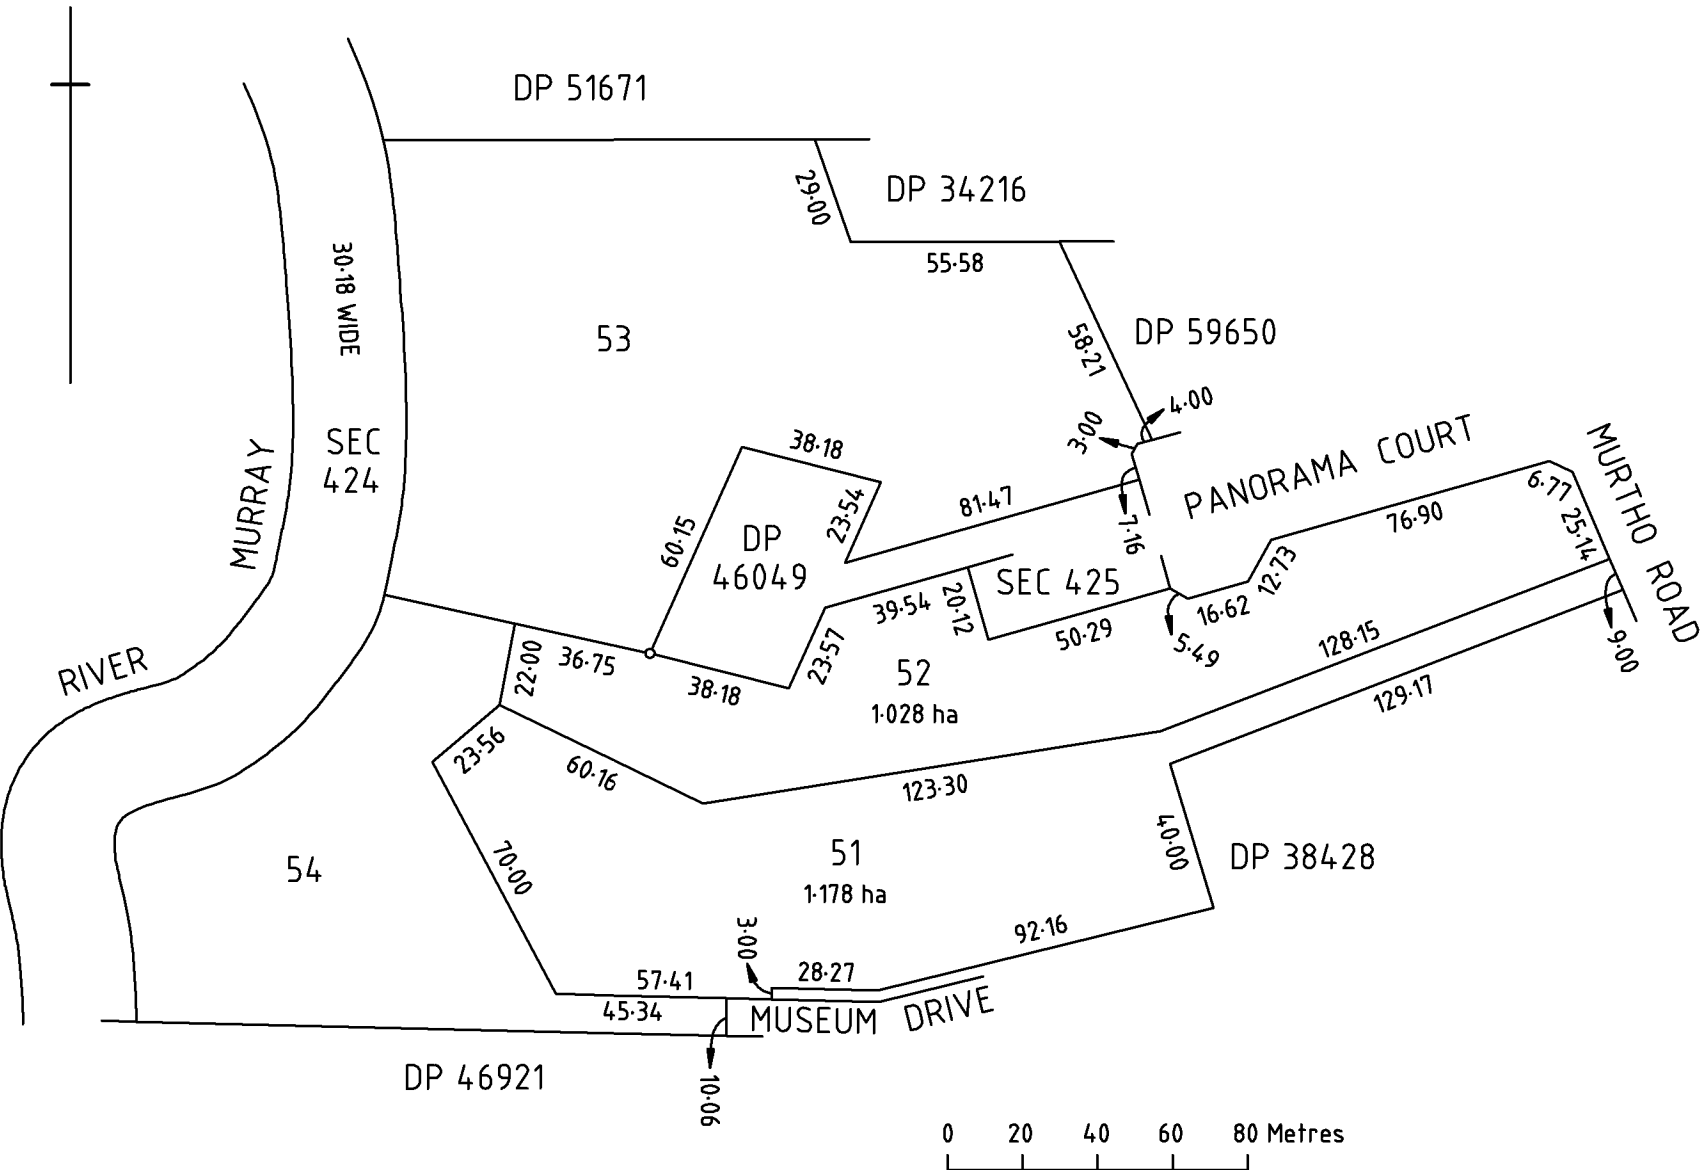

Certificate of Title

Title Reference: CT 5899/379

Status: CURRENT

Parent Title(s): CT 5888/310, CT 5888/311, CT 5888/312

Dealing(s) Creating Title: RTC 9551748

Title Issued: 04/08/2003

Edition: 3

Dealings

Lodgement Date	Completion Date	Dealing Number	Dealing Type	Dealing Status	Details
06/11/2019	11/11/2019	13201010	TRANSFER	REGISTERED	ARISVI HOLDINGS PTY. LTD. (ACN: 635 734 995)
06/11/2019	11/11/2019	13201009	DISCHARGE OF MORTGAGE	REGISTERED	10444466
21/04/2006	09/05/2006	10444466	MORTGAGE	REGISTERED	NATIONAL AUSTRALIA BANK LTD.

DP 61221

THIS IS SHEET 1 OF 1 SHEETS

DEPOSITED 14/4/2003
ACCEPTED FOR FILING *Blower* PRO REGISTRAR GENERAL

MAP REF. 7029-18-m DEV. No. 753/DO31/01

TITLE SYSTEM REAL PROPERTY ACT

TITLE REFERENCE CT 5697/925 &
C.T. 5880/310, 311 & 312

O.B. / LAST PLAN REF. TOTAL AREA

DOCKET No.

FIELD BOOK No.

CLOSURE CHECKED DZ.	PLAN EXAMINED DT.	PLAN APPROVED B. Fisher 14/11/03	P.M.S. APPROVED 14/11/03
------------------------	----------------------	--	-----------------------------

IRRIGATION AREA DIVISION

HUNDRED PARINGA

AREA PARINGA

COUNCIL DISTRICT COUNCIL OF RENMARK PARINGA

PLAN OF DIVISION

ALLOTMENTS 612 & 613 IN DP 51671

ALLOTMENTS 66 & 67 IN DP 59650

OF PART SECTIONS 106 & 143

SCALE 0 10 20 40 60 80 100 METRES

STATEMENTS CONCERNING EASEMENTS ANNOTATIONS AND AMENDMENTS

NO OCCUPATION EXISTS ON SUBJECT LAND UNLESS SHOWN OTHERWISE

RIVER MURRAY PLOTTED FROM DP 51671

ALL DISTANCES ARE GROUND DISTANCES

COMBINED SCALE FACTOR 0.99960 ZONE 54, MGA 94

BEARING DATUM MGA94 DISTANCE

DERIVED FROM TERTIARY NETWORK

I, PAUL TUCKER

licensed Surveyor of South Australia do hereby certify-


1) that this plan has been made from surveys carried out by me or under my personal supervision and in accordance with the Survey Act 1992

2) that the field work was completed on the

10TH day of OCTOBER 2002

excepting for the final placement of survey marks.

(strike out if not applicable)

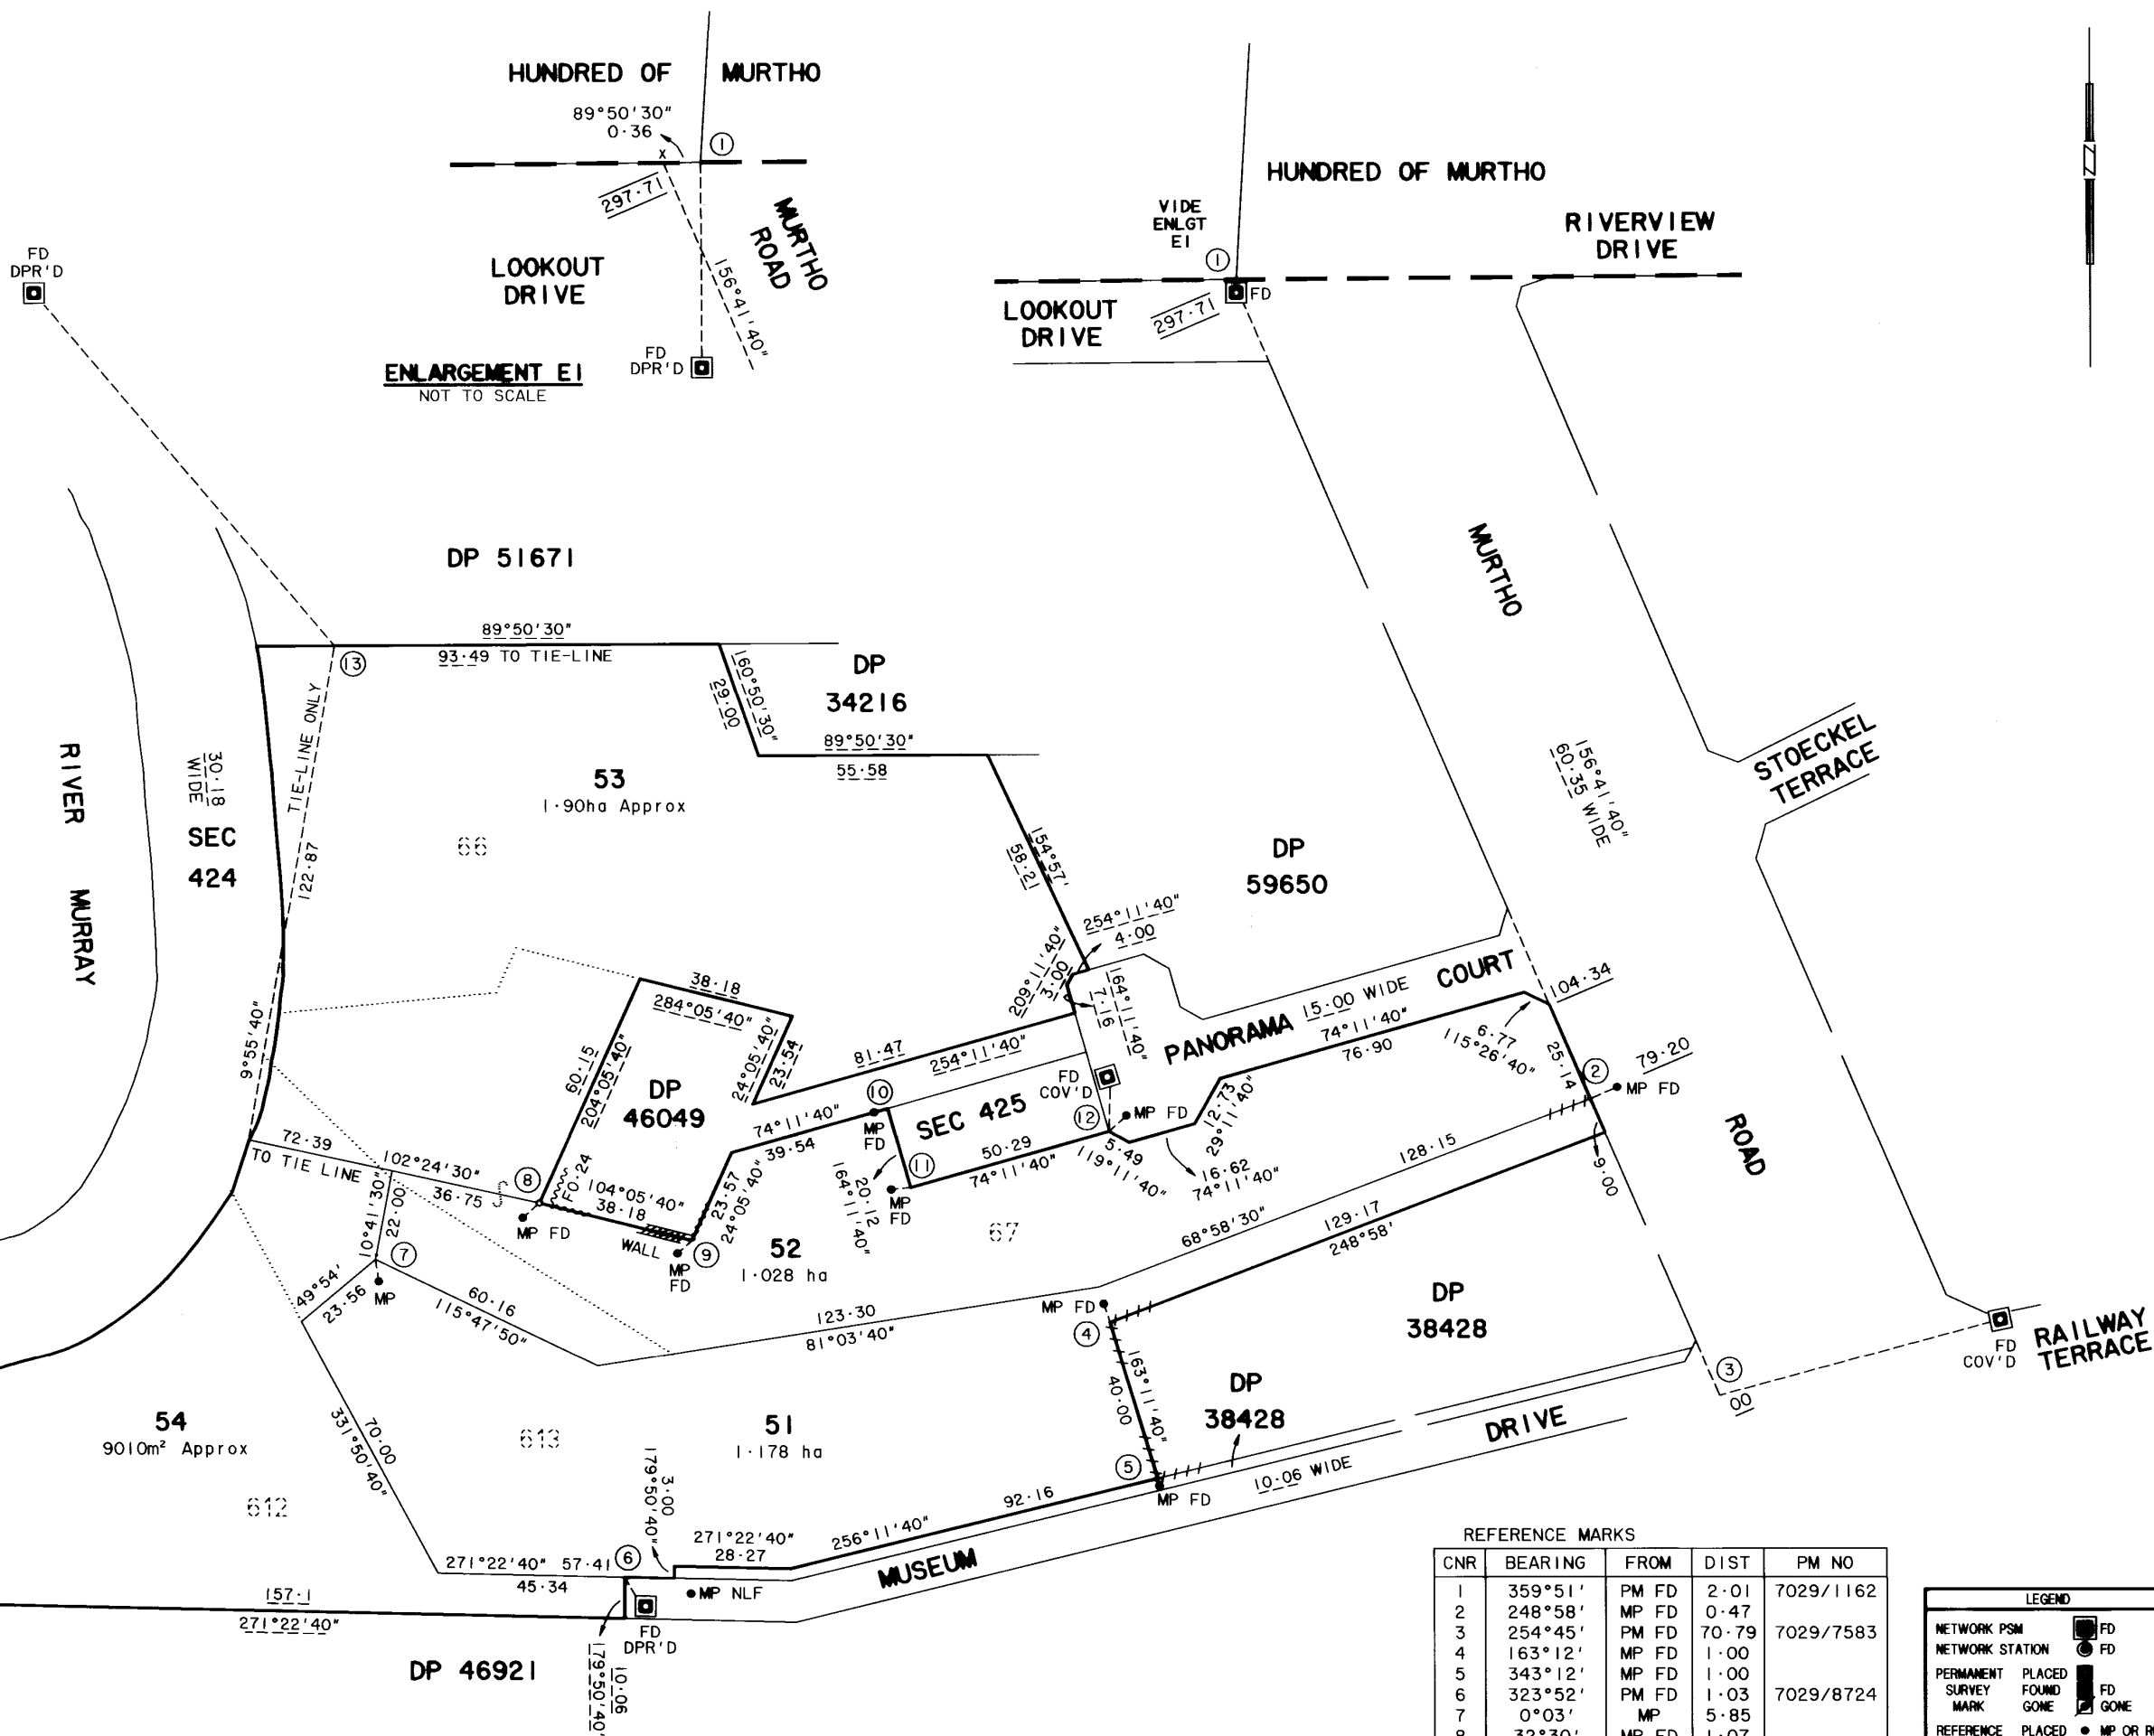Date 13/01/2003 *P. Tucker* Licensed Surveyor

REFERENCE MARKS

CNR	BEARING	FROM	DIST	PM NO
1	359°51'	PM FD	2.01	7029/1162
2	248°58'	MP FD	0.47	
3	254°45'	PM FD	70.79	7029/7583
4	163°12'	MP FD	1.00	
5	343°12'	MP FD	1.00	
6	323°52'	PM FD	1.03	7029/8724
7	0°03'	MP	5.85	
8	32°30'	MP FD	1.07	
9	28°52'	MP FD	1.26	
10	74°12'	MP FD	0.56	
11	84°07'	MP FD	0.49	
12	256°07'	MP FD	0.69	
12	165°55'	PM FD	12.22	7029/9434
13	139°55'40"	PM FD	113.08	7029/3134

LEGEND

NETWORK PSM FD

NETWORK STATION FD

PERMANENT SURVEY MARK FD

PLACED FOUND GONE FD

REFERENCE MARKS FD

DRILL HOLE & WING FD

DIRECTION CHANGE FD

PART DISTANCES FD

CALCULATED DATA FD

COPIED DATA FD

ALEXANDER & SYMONDS PTY. LTD.

11 KING WILLIAM STREET, KENT TOWN

P.O. BOX 1000 KENT TOWN 5071

TEL (08) 8130 1666 FAX (08) 8362 0099

REF A062801.00

DWG No. A062801plan

FB CB59 & CB1264 A.B.N. 93 007 753 988